


**ELEVATION 3 - SOUTH** 

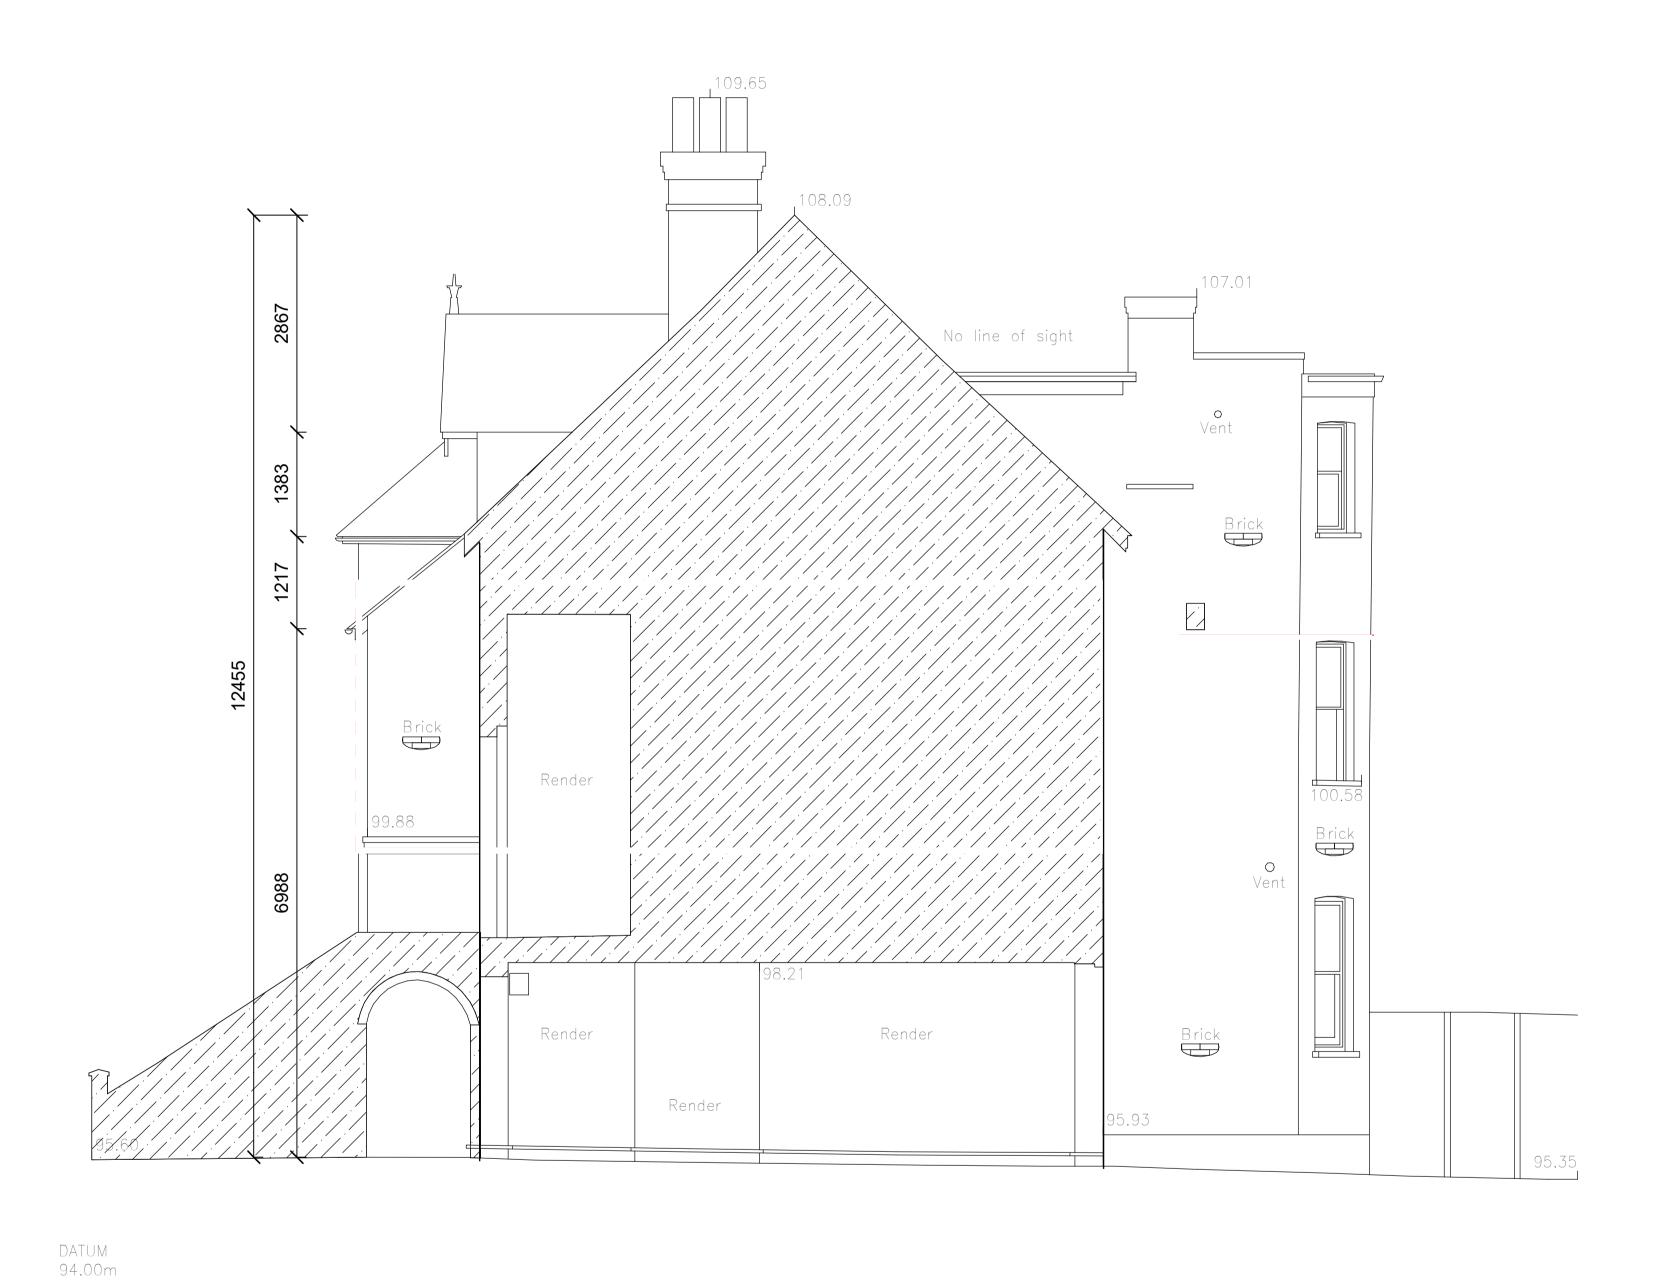

ELEVATION 4 - SOUTH (SEMI-DETTACHED)

1. Do not scale off the drawing. 2. Contractor to Check all dimensions on site

The architect accepts no liability for use of this drawing by parties other than the party for whom it was prepared or for purposes other than those for which it was prepared.

This drawing is issued in dwg format as an uncontrolled version to enable the recipient to prepare their own documents

5. This drawing is based on project information current at the time of issue. The architect accepts no liability for any alterations or additions to or discrepancies arising out of any change that occurs to the information.

6. This drawing is not issued for coordination purposes

ELEVATION 2 ELEVATION 1

CREDITON HILL

09.06.23 B Planning Submission 2 08.05.23 A Planning Submission Date Initial

58 Crediton Hill, West Hampstead London, NW6 1HR

Maria Melamed and Stanislav Bachvarov Drawing Existing Elevations 3 & 4 - South

Scale@A1 1:50 Planning

Drawing Number A - DR - 301