




1:25 E-01 E-02 Elevation 1:25 Elevation

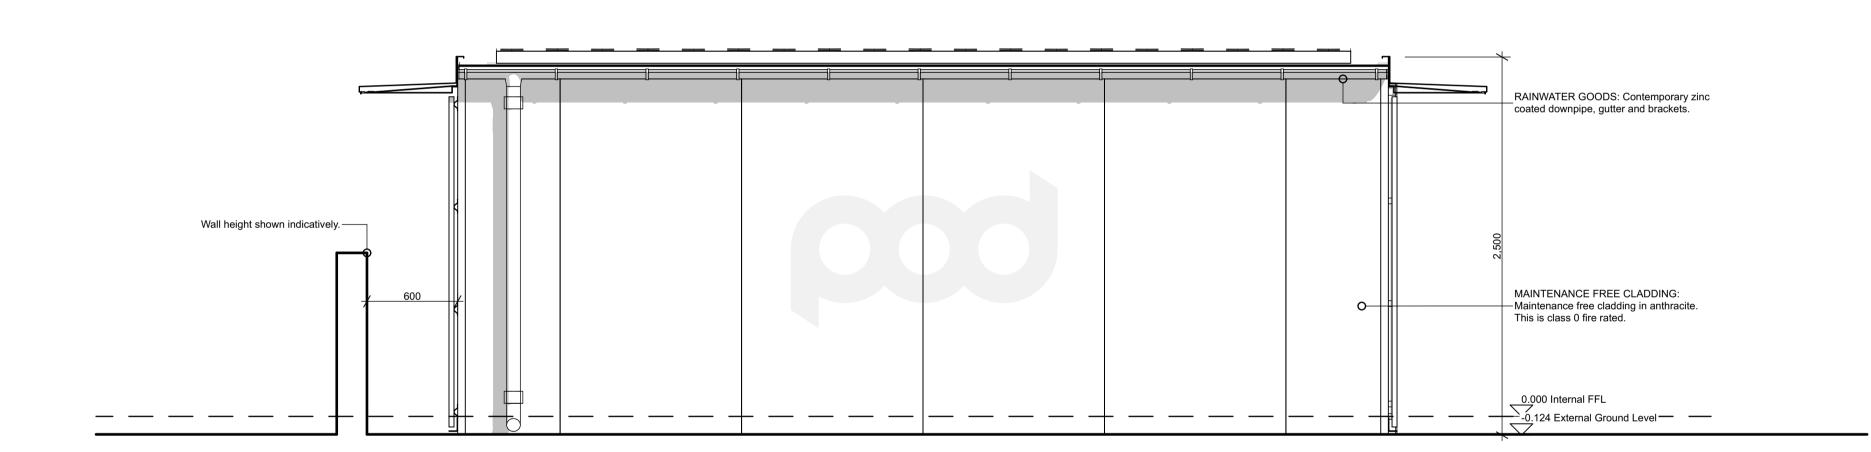

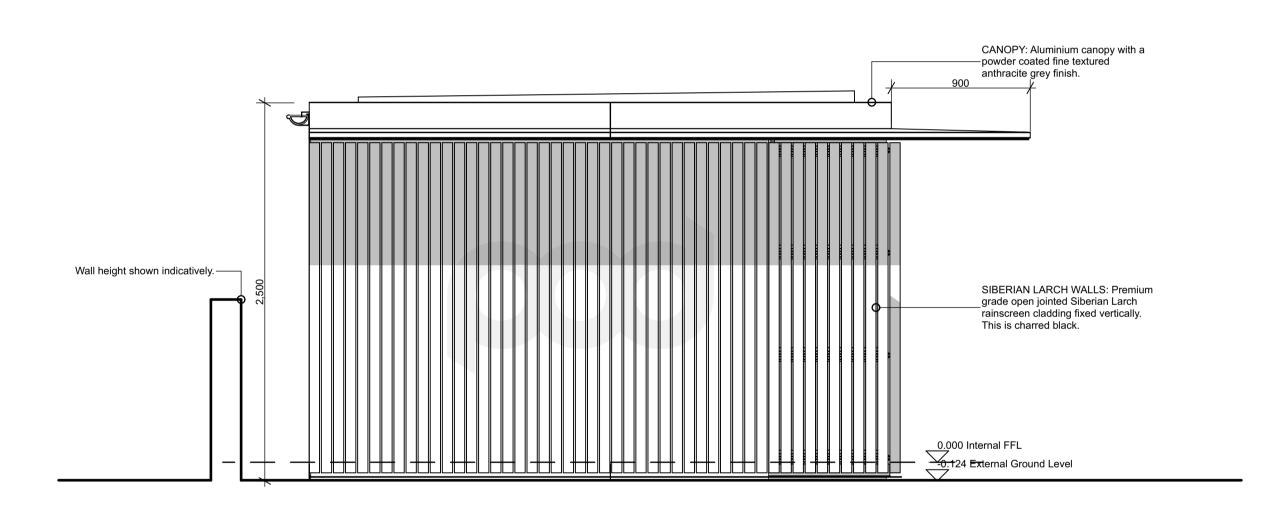

1:25 E-03 Elevation E-04 Elevation 1:25

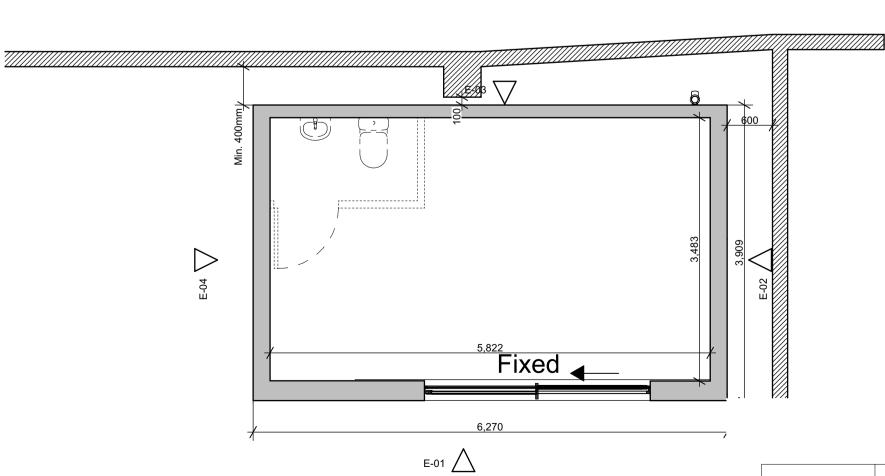

1:50

External Elevation - Key Plan

In addition to the hazard/risks normally associated with the types of work detailed on this drawing take note of the above. It is assumed that all works on this drawing will be carried out by a competent contractor working, where appropriate, to an appropriate method statement. omissions on this document to the Originator. If in doubt ASK.

Safety Health and Environmental Information Box

COPYRIGHT & LEGAL This drawing and its design content is copyright Pod Space Limited©. Strictly not to be copied or distributed to any third parties without prior written consent from Pod Space Limited. It shall be read in conjunction with all other associated project information including models, specifications, schedules and related consultants documents. Do not scale from documents. All dimensions to be checked on site. Immediately report any discrepancies, errors or

)1			16/05/2023	AH	S3	
RevID	Change ID	Change Name	Issue Date	Modified by	Status	Approved by

Bespoke Eco Pod **Josh Watts** Belsize Park Gardens, NW34ND Scales @ A1 Project No. Status Purpose of Issue S3 1:25, 1:50 | 22-0520 **PRELIMINARY** Layout Title **External Elevations** FTE - POD - GF - 01 - M2 - A 20-04

