




01 Landscape Sectional Elevation AA  
201 1:100@ A1

DOMVS  
LONDON

WWW.DOMVSLONDON.COM

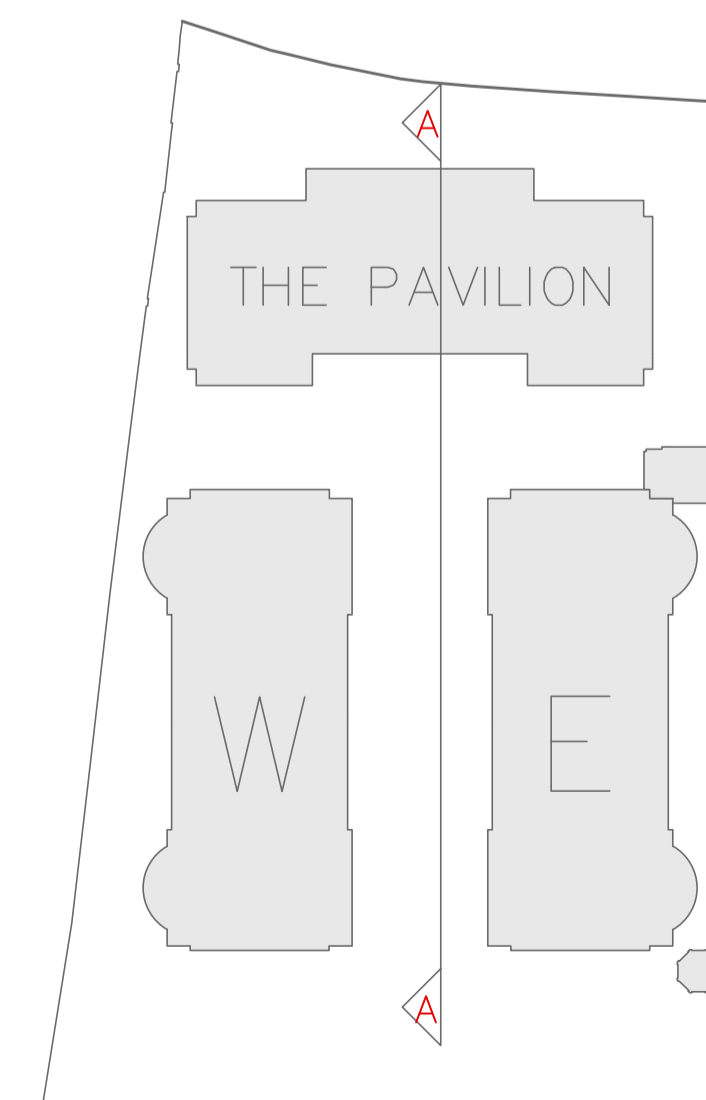

PROJECT:  
52 AVENUE ROAD

TITLE:  
PROPOSED LANDSCAPE  
SECTION A-A

Date: MAY 2023

Scale: 1:100 @ A1 Drawn: JCGD

DRAWING NUMBER: 132-201