


01 Landscape Section BB
202 1:100@ A1

DOMVS
LONDON

WWW.DOMVSLONDON.COM

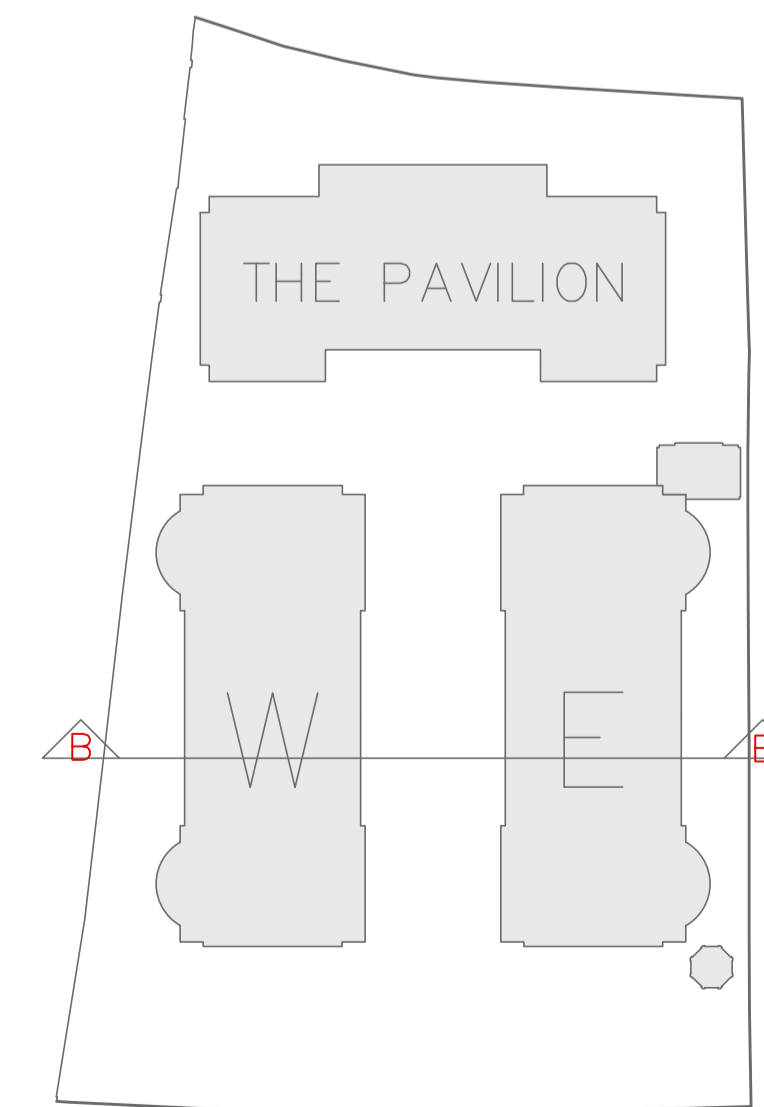

PROJECT:
52 AVENUE ROAD

TITLE:
PROPOSED LANDSCAPE
SECTION B-B

Date: MAY 2023

Scale: 1:100 @ A1 Drawn: JCGD

DRAWING NUMBER: 132-202