




01 3.0m high double sided mesh panel fencing
304 1:20@ A1

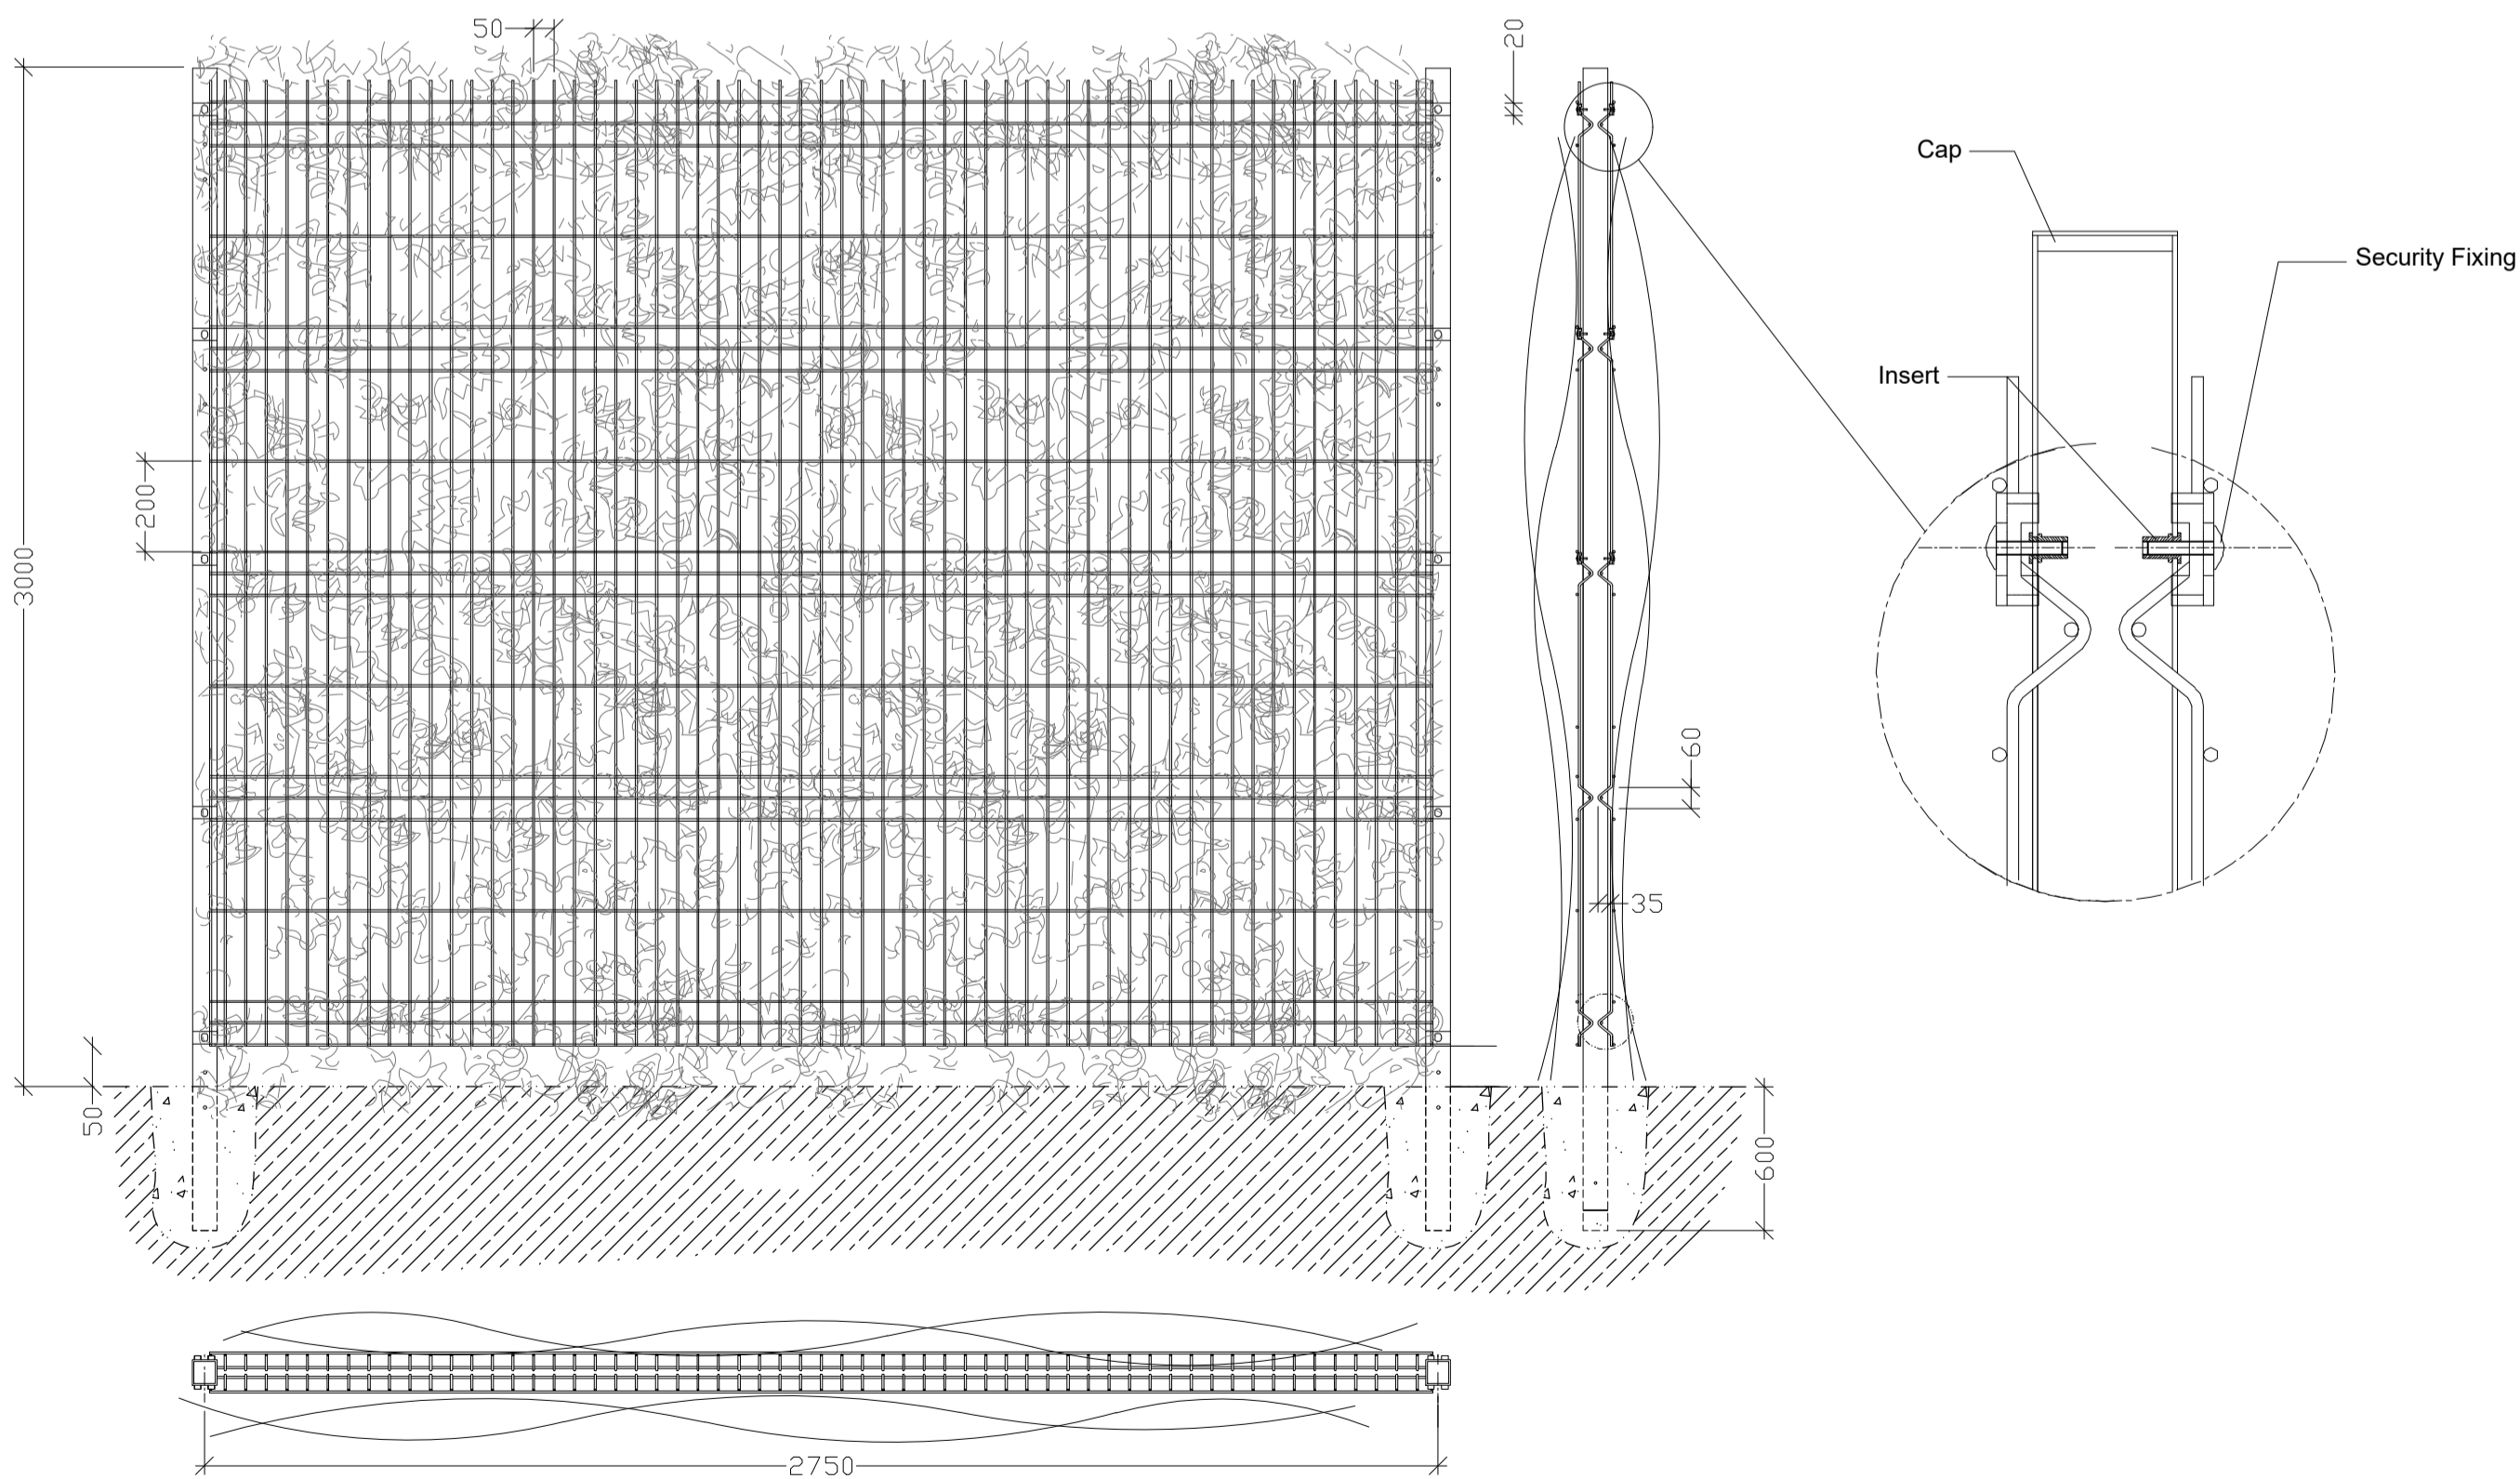

02 3.0m high double sided mesh panel fencing with ivy
304 1:20@ A1

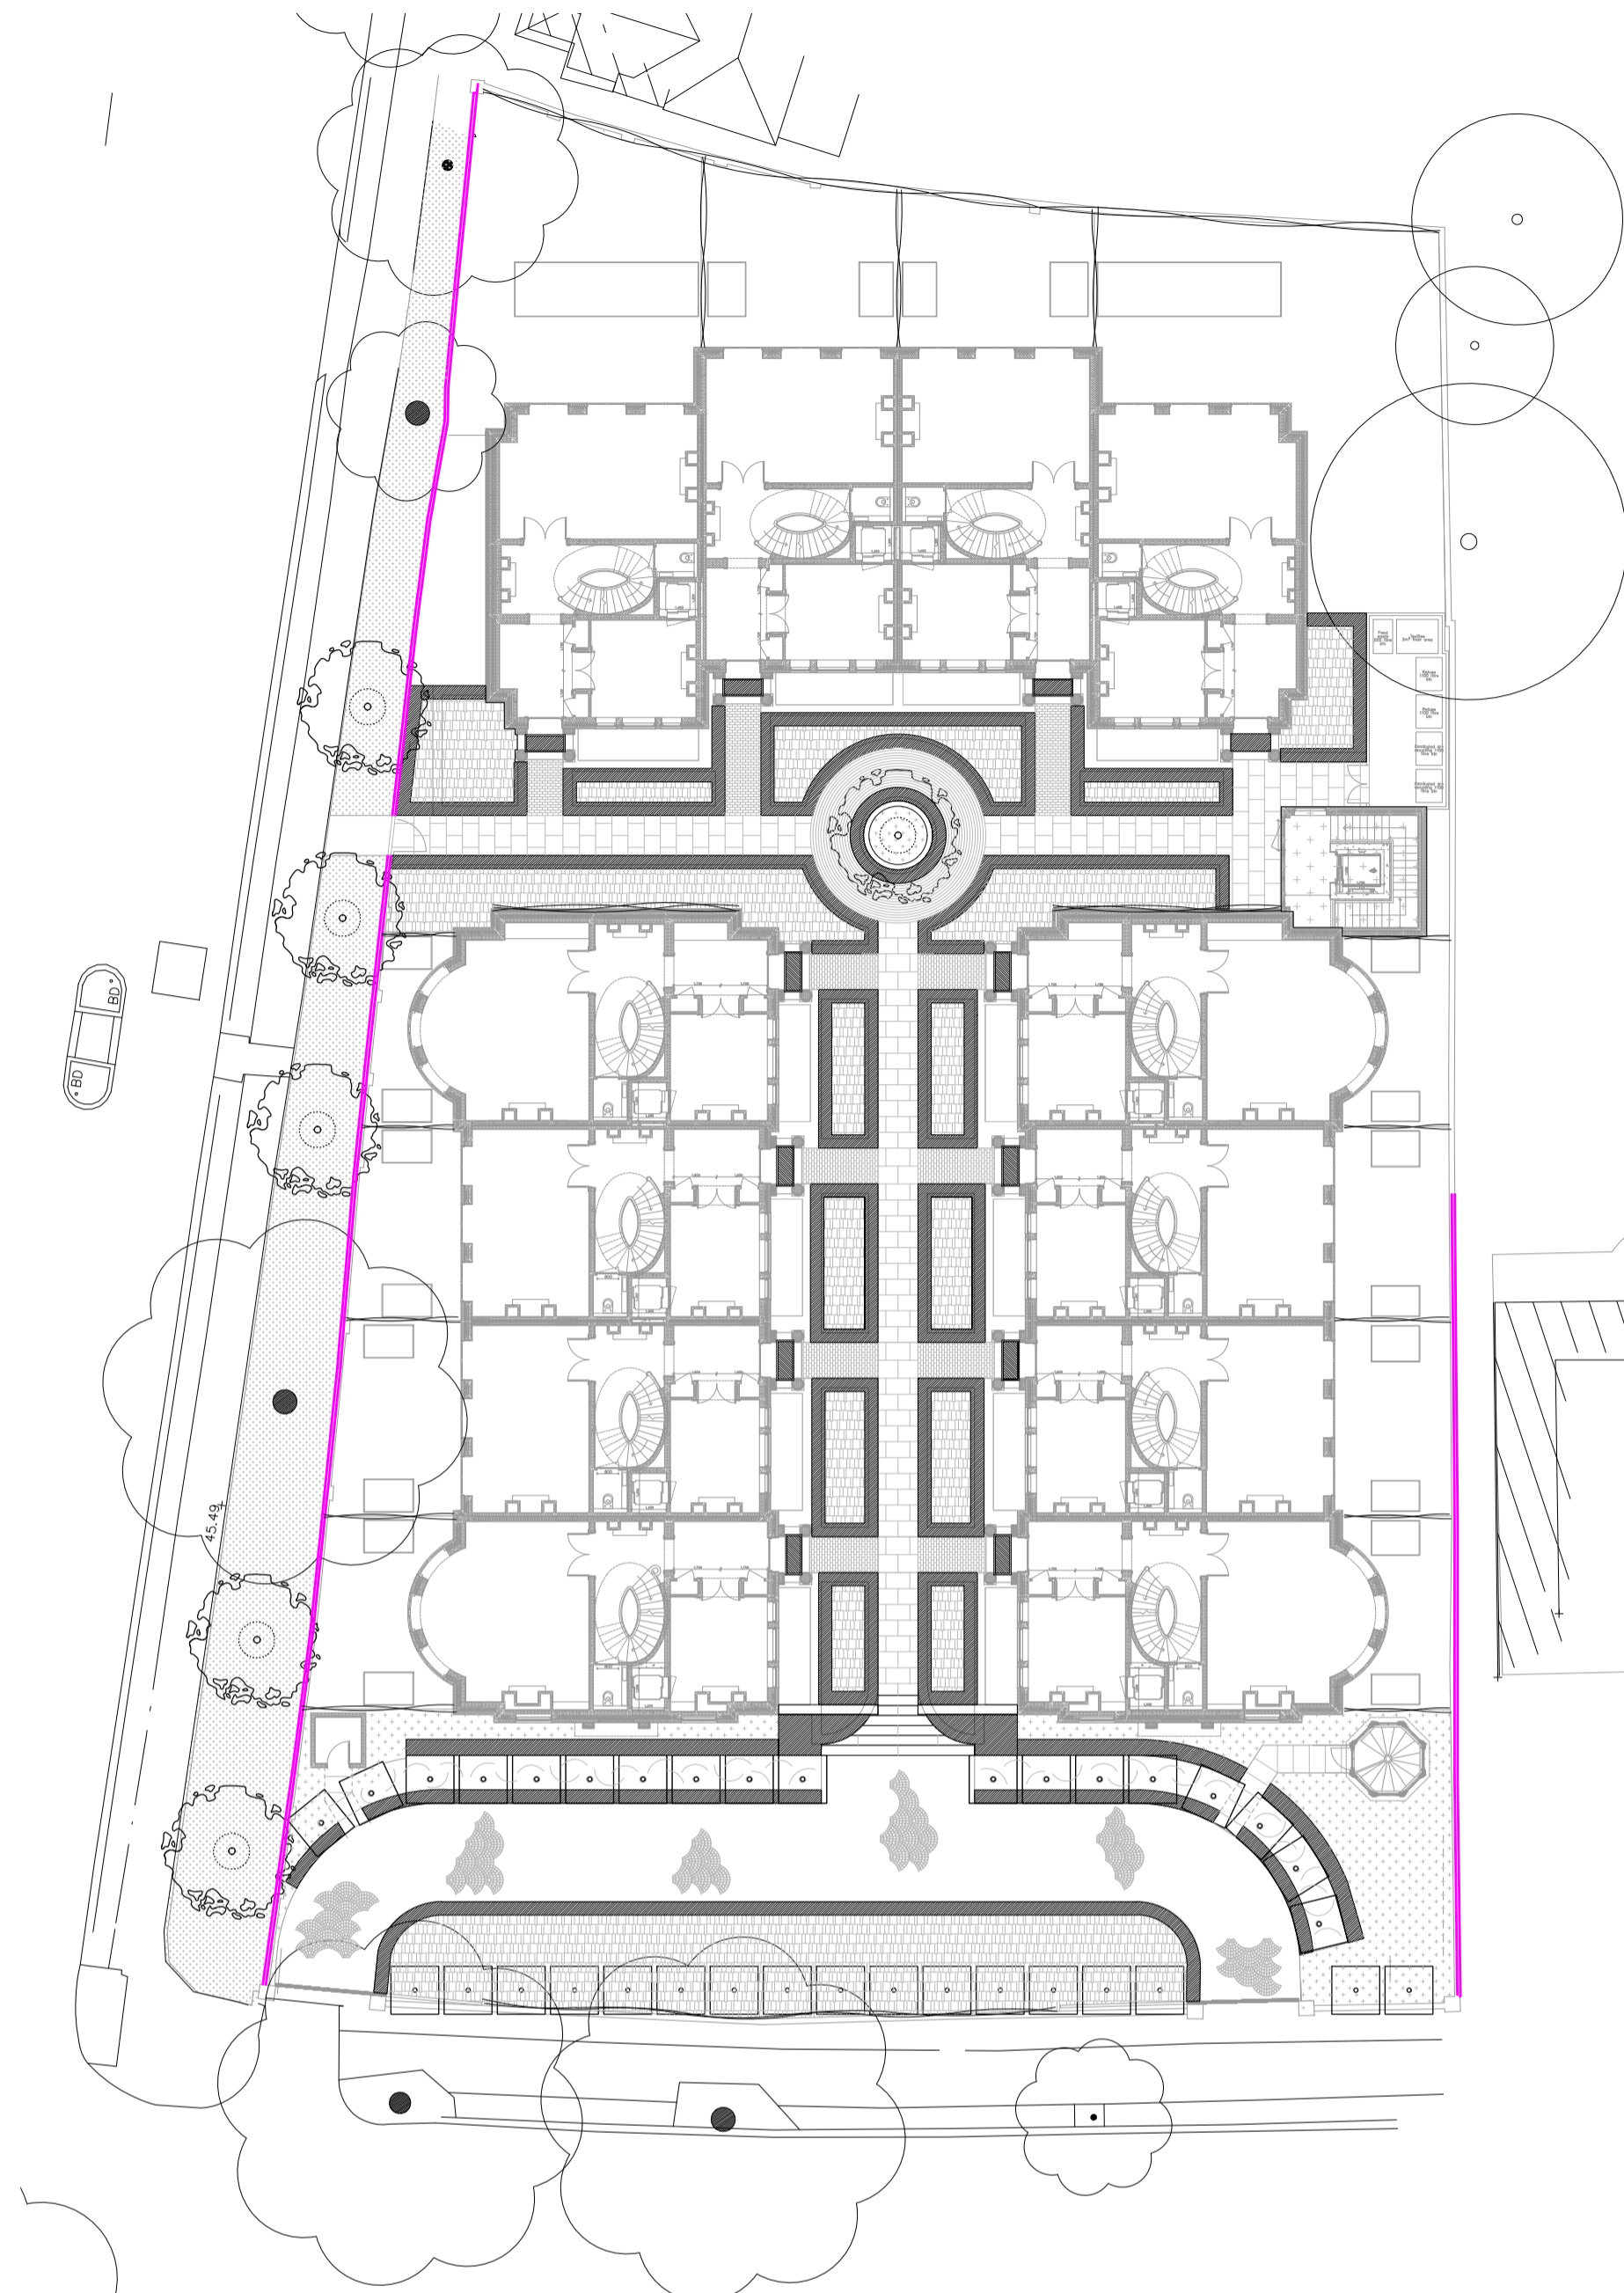

02 Keyplan: 3.0m high double sided mesh panel fencing
304 1:250@ A1

Legend
 Extent of double sided wire mesh fence

DOMVS
LONDON

WWW.DOMVSLONDON.COM

PROJECT:
52 AVENUE ROAD

TITLE:
HARD LANDSCAPE
DETAILS SHEET 4

Date: MAY 2023

Scale: 1:100 @ A1 Drawn: JCGD

DRAWING NUMBER: 132-304