


01 Tree on slab detail
310 1:10@ A1

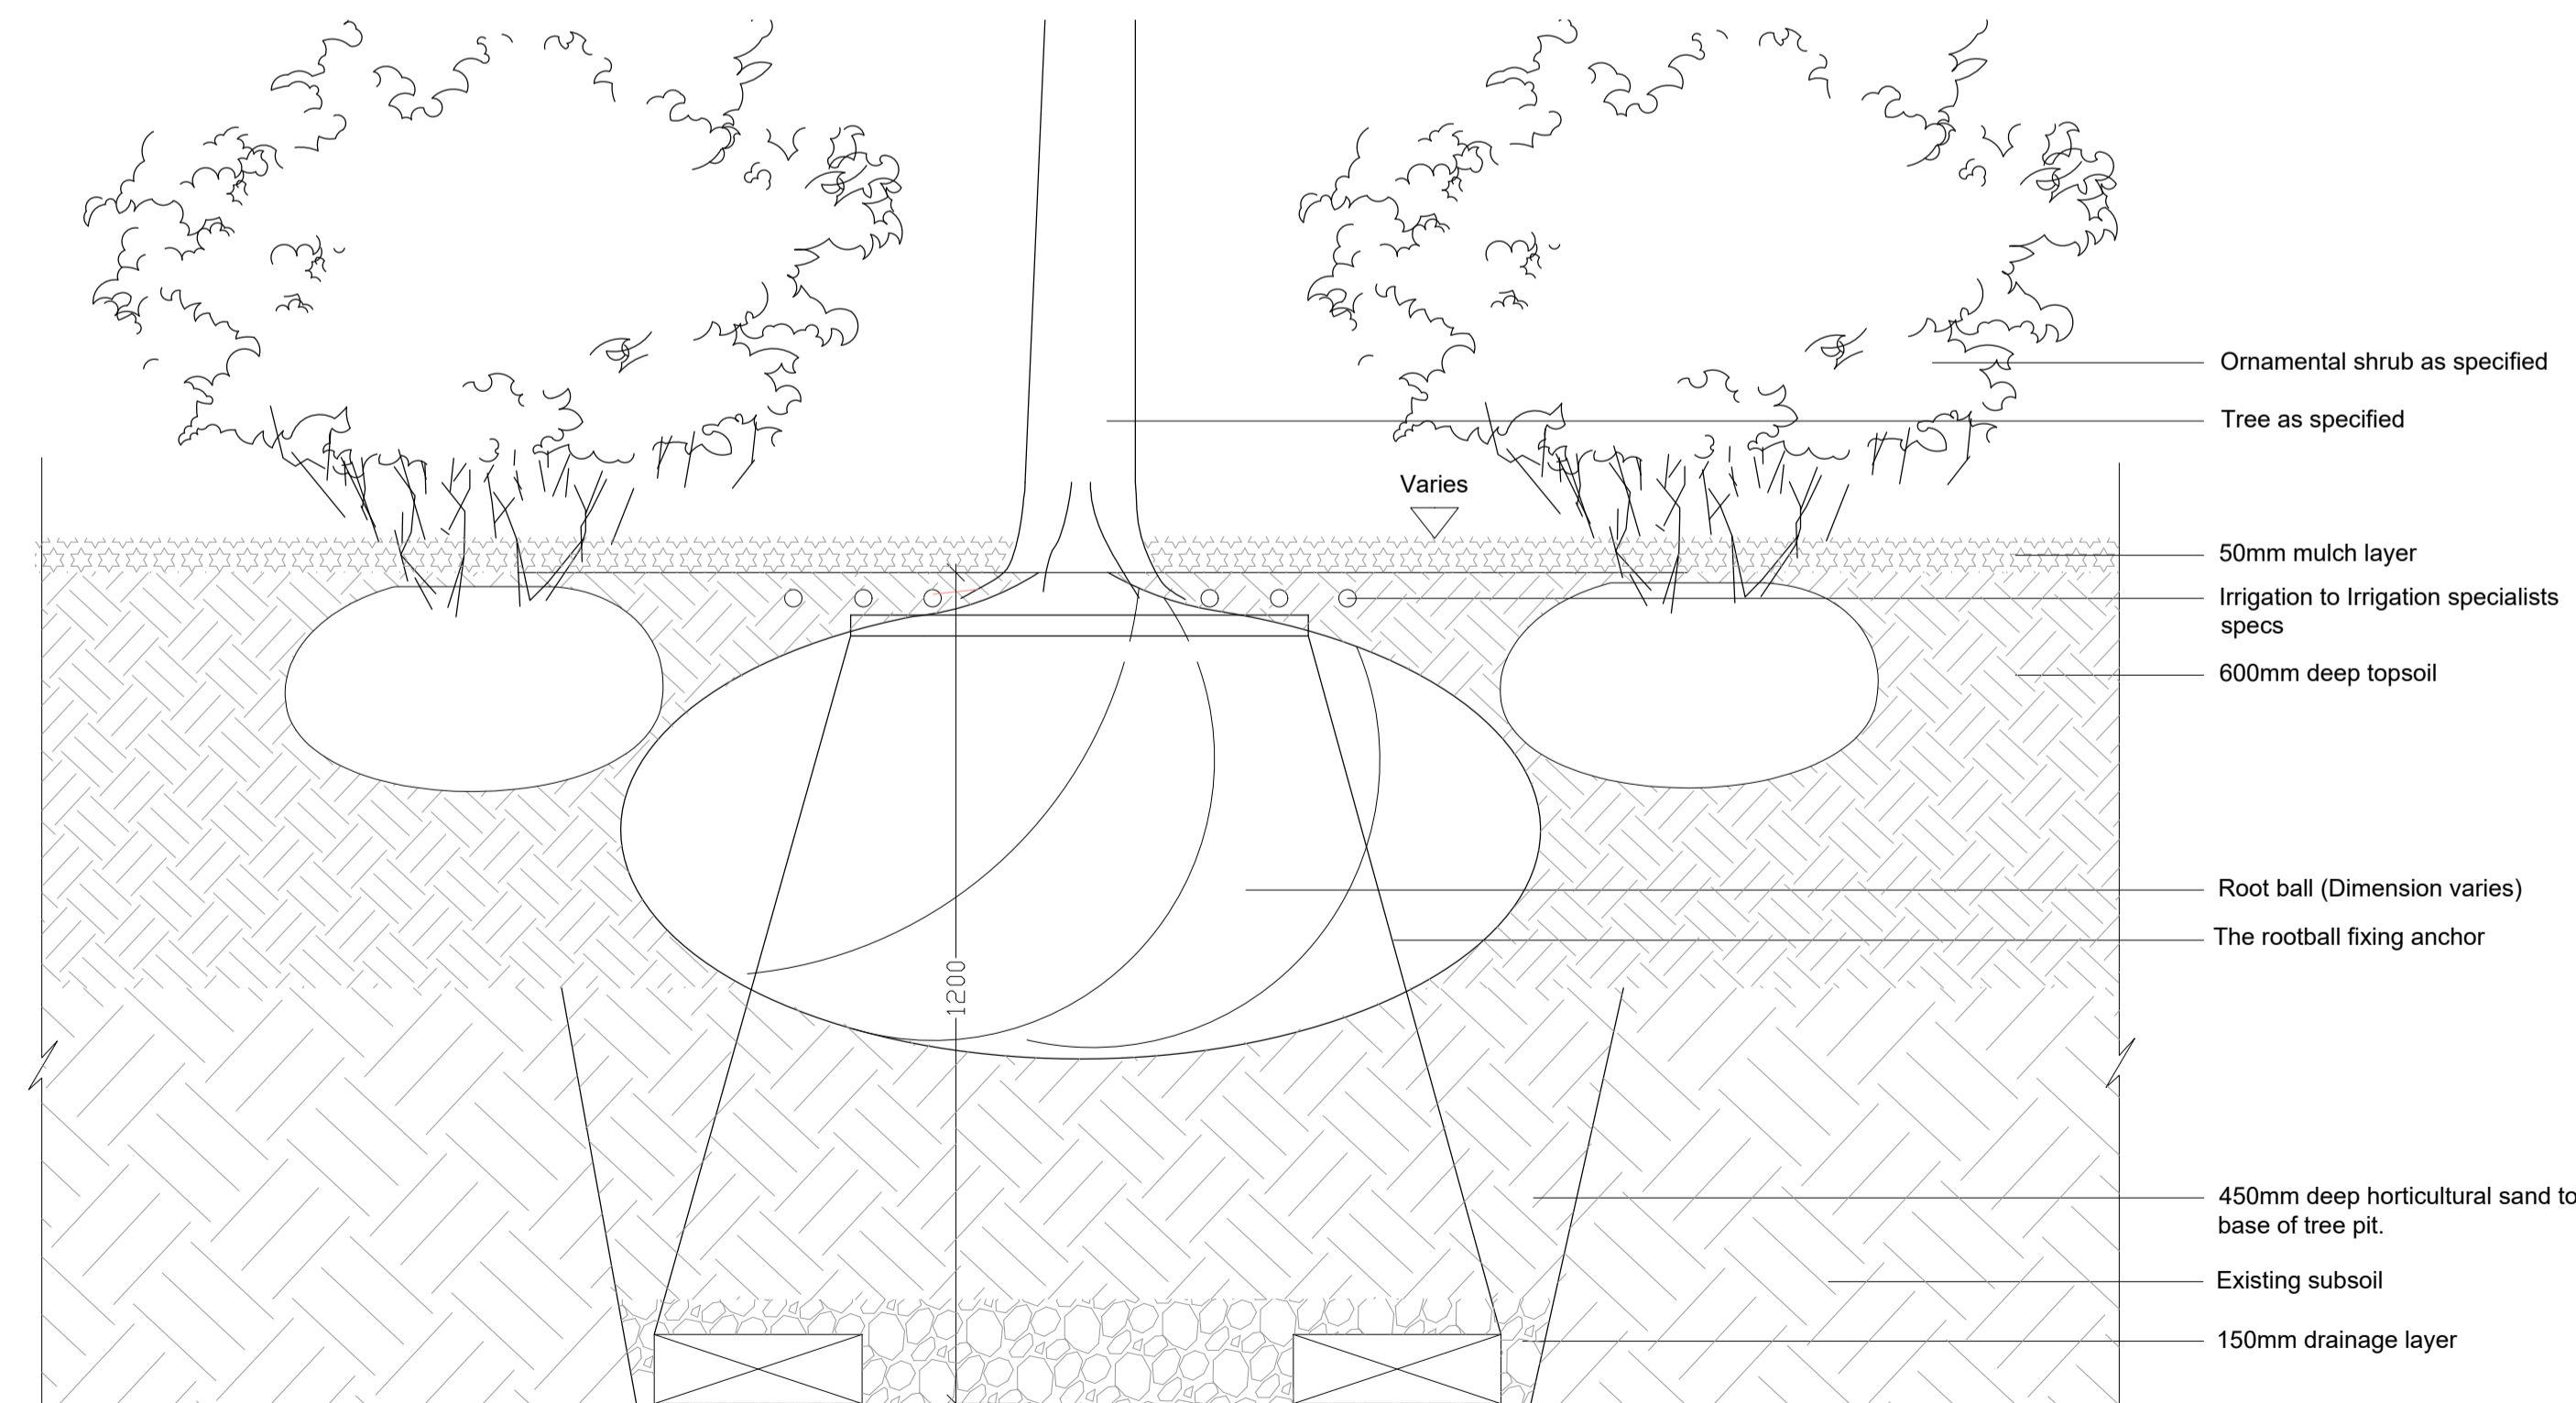

02 Tree in existing ground
310 1:10@ A1

- Tree as specified
- Evergreen groundcover
- 50mm mulch layer
- Natural stone coping
- Irrigation to Irrigation specialists specs
- 600mm deep topsoil to all tree planting pits
- Block retaining wall
- Root ball (Dimension varies)
- The rootball fixing anchor
- 450mm deep horticultural sand to base of tree pit.
- 150mm drainage layer
- Geotextile

- Ornamental shrub as specified
- Tree as specified
- 50mm mulch layer
- Irrigation to irrigation specialists specs
- 600mm deep topsoil
- Root ball (Dimension varies)
- The rootball fixing anchor
- 450mm deep horticultural sand to base of tree pit.
- Existing subsoil
- 150mm drainage layer

DOMVS
LONDON

WWW.DOMVSLONDON.COM

PROJECT:
52 AVENUE ROAD

TITLE:
SOFT LANDSCAPE
DETAILS SHEET 1

Date: MAY 2023

Scale: 1:100 @ A1 Drawn: JCGD

DRAWING NUMBER: 132-310