
NEW UPWARDS EXTENSION PER BURD HAWARD ARCHITECTS DESIGN

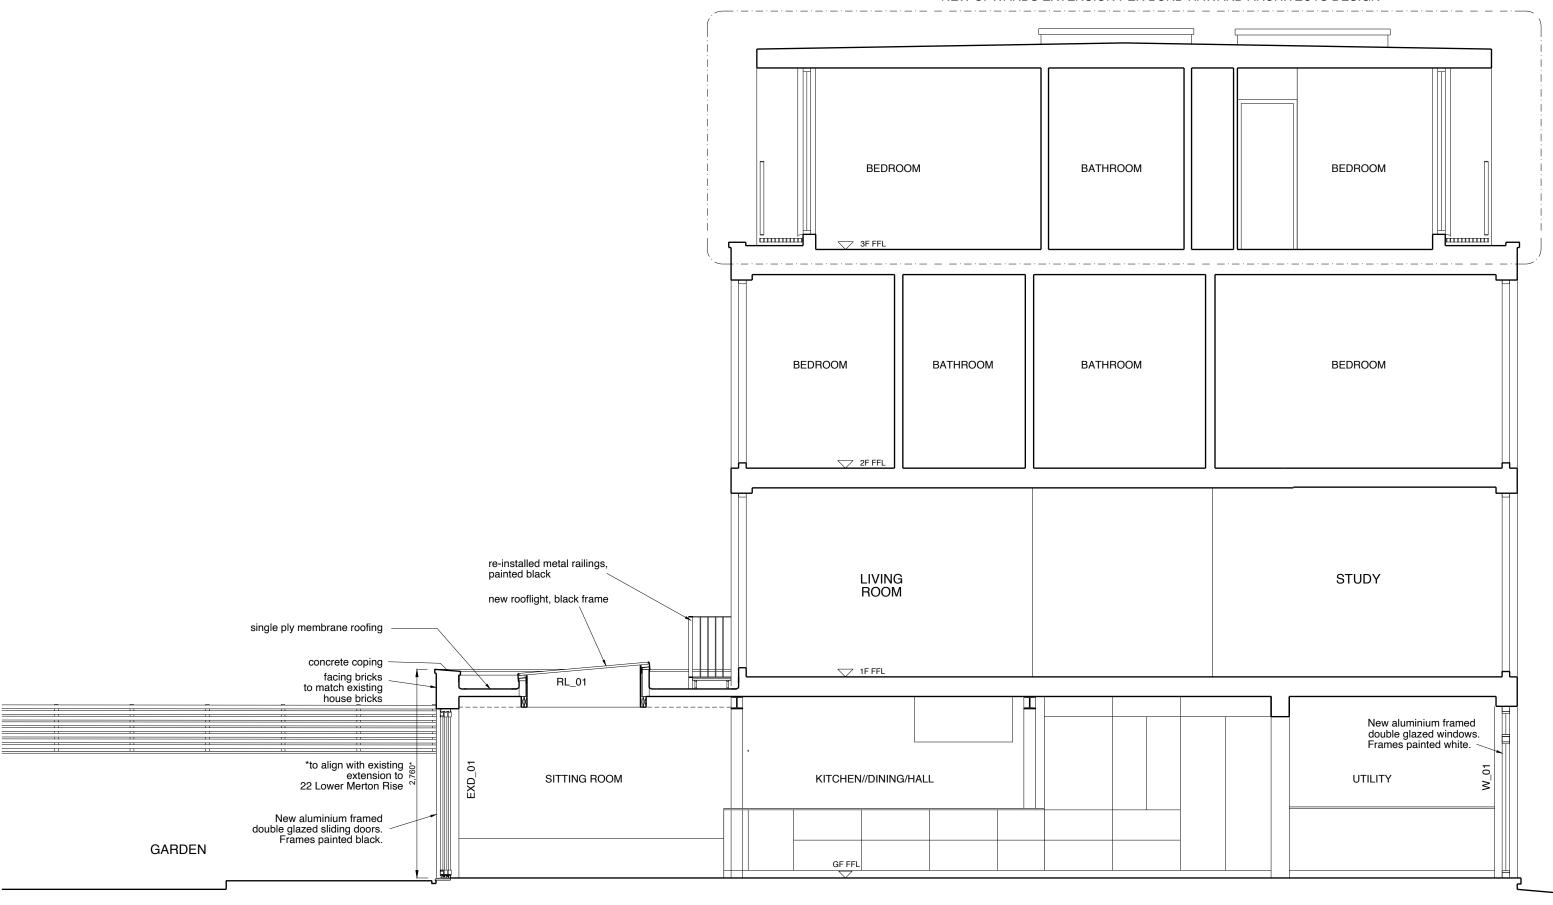

24 LOWER MERTON RISE

NOT FOR CONSTRUCTION LONDON NW3 3SP

SECTION AA - PROPOSED

LMR24 - P201

SCALE 1:50 @ A3

DATE 21.03.2023

REVISIONS

REV DATE DESCRIPTION

01 21.03.2023 ISSUED FOR CEL APPLICATION 02 04.06.2023 PLANNING APPLICATION

GENERAL NOTES

DO NOT SCALE FROM THIS DRAWING. ALL DIMENSIONS

ARE IN MILLIMETRES UNLESS OTHERWISE STATED. ALL DIMENSIONS TO BE CHECKED ON SITE, ANY

DISCREPANCIES TO BE NOTIFIED TO PRINCIPAL DESIGNER AND CONTRACT ADMINISTRATOR.

EMMA HUCKETT

ARCHITECT

EHUCKETT@GMAIL.COM +1 612-2071980