

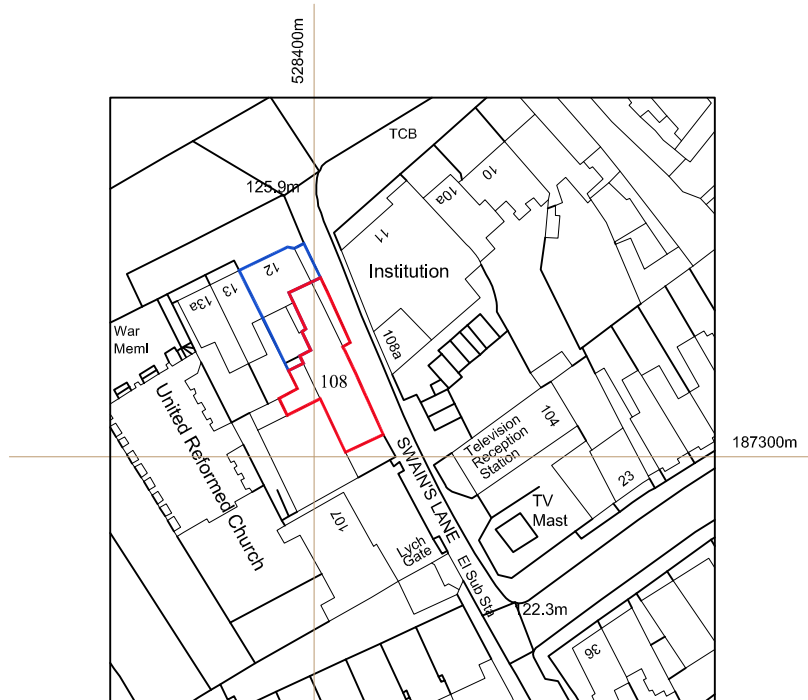


# 108 Swains Lane London N6 6PH

 

site location plan  
drg no 1187-01

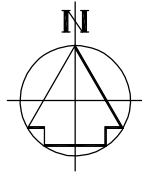

scale 1:1250 @ A4