



Location Plan - Board A

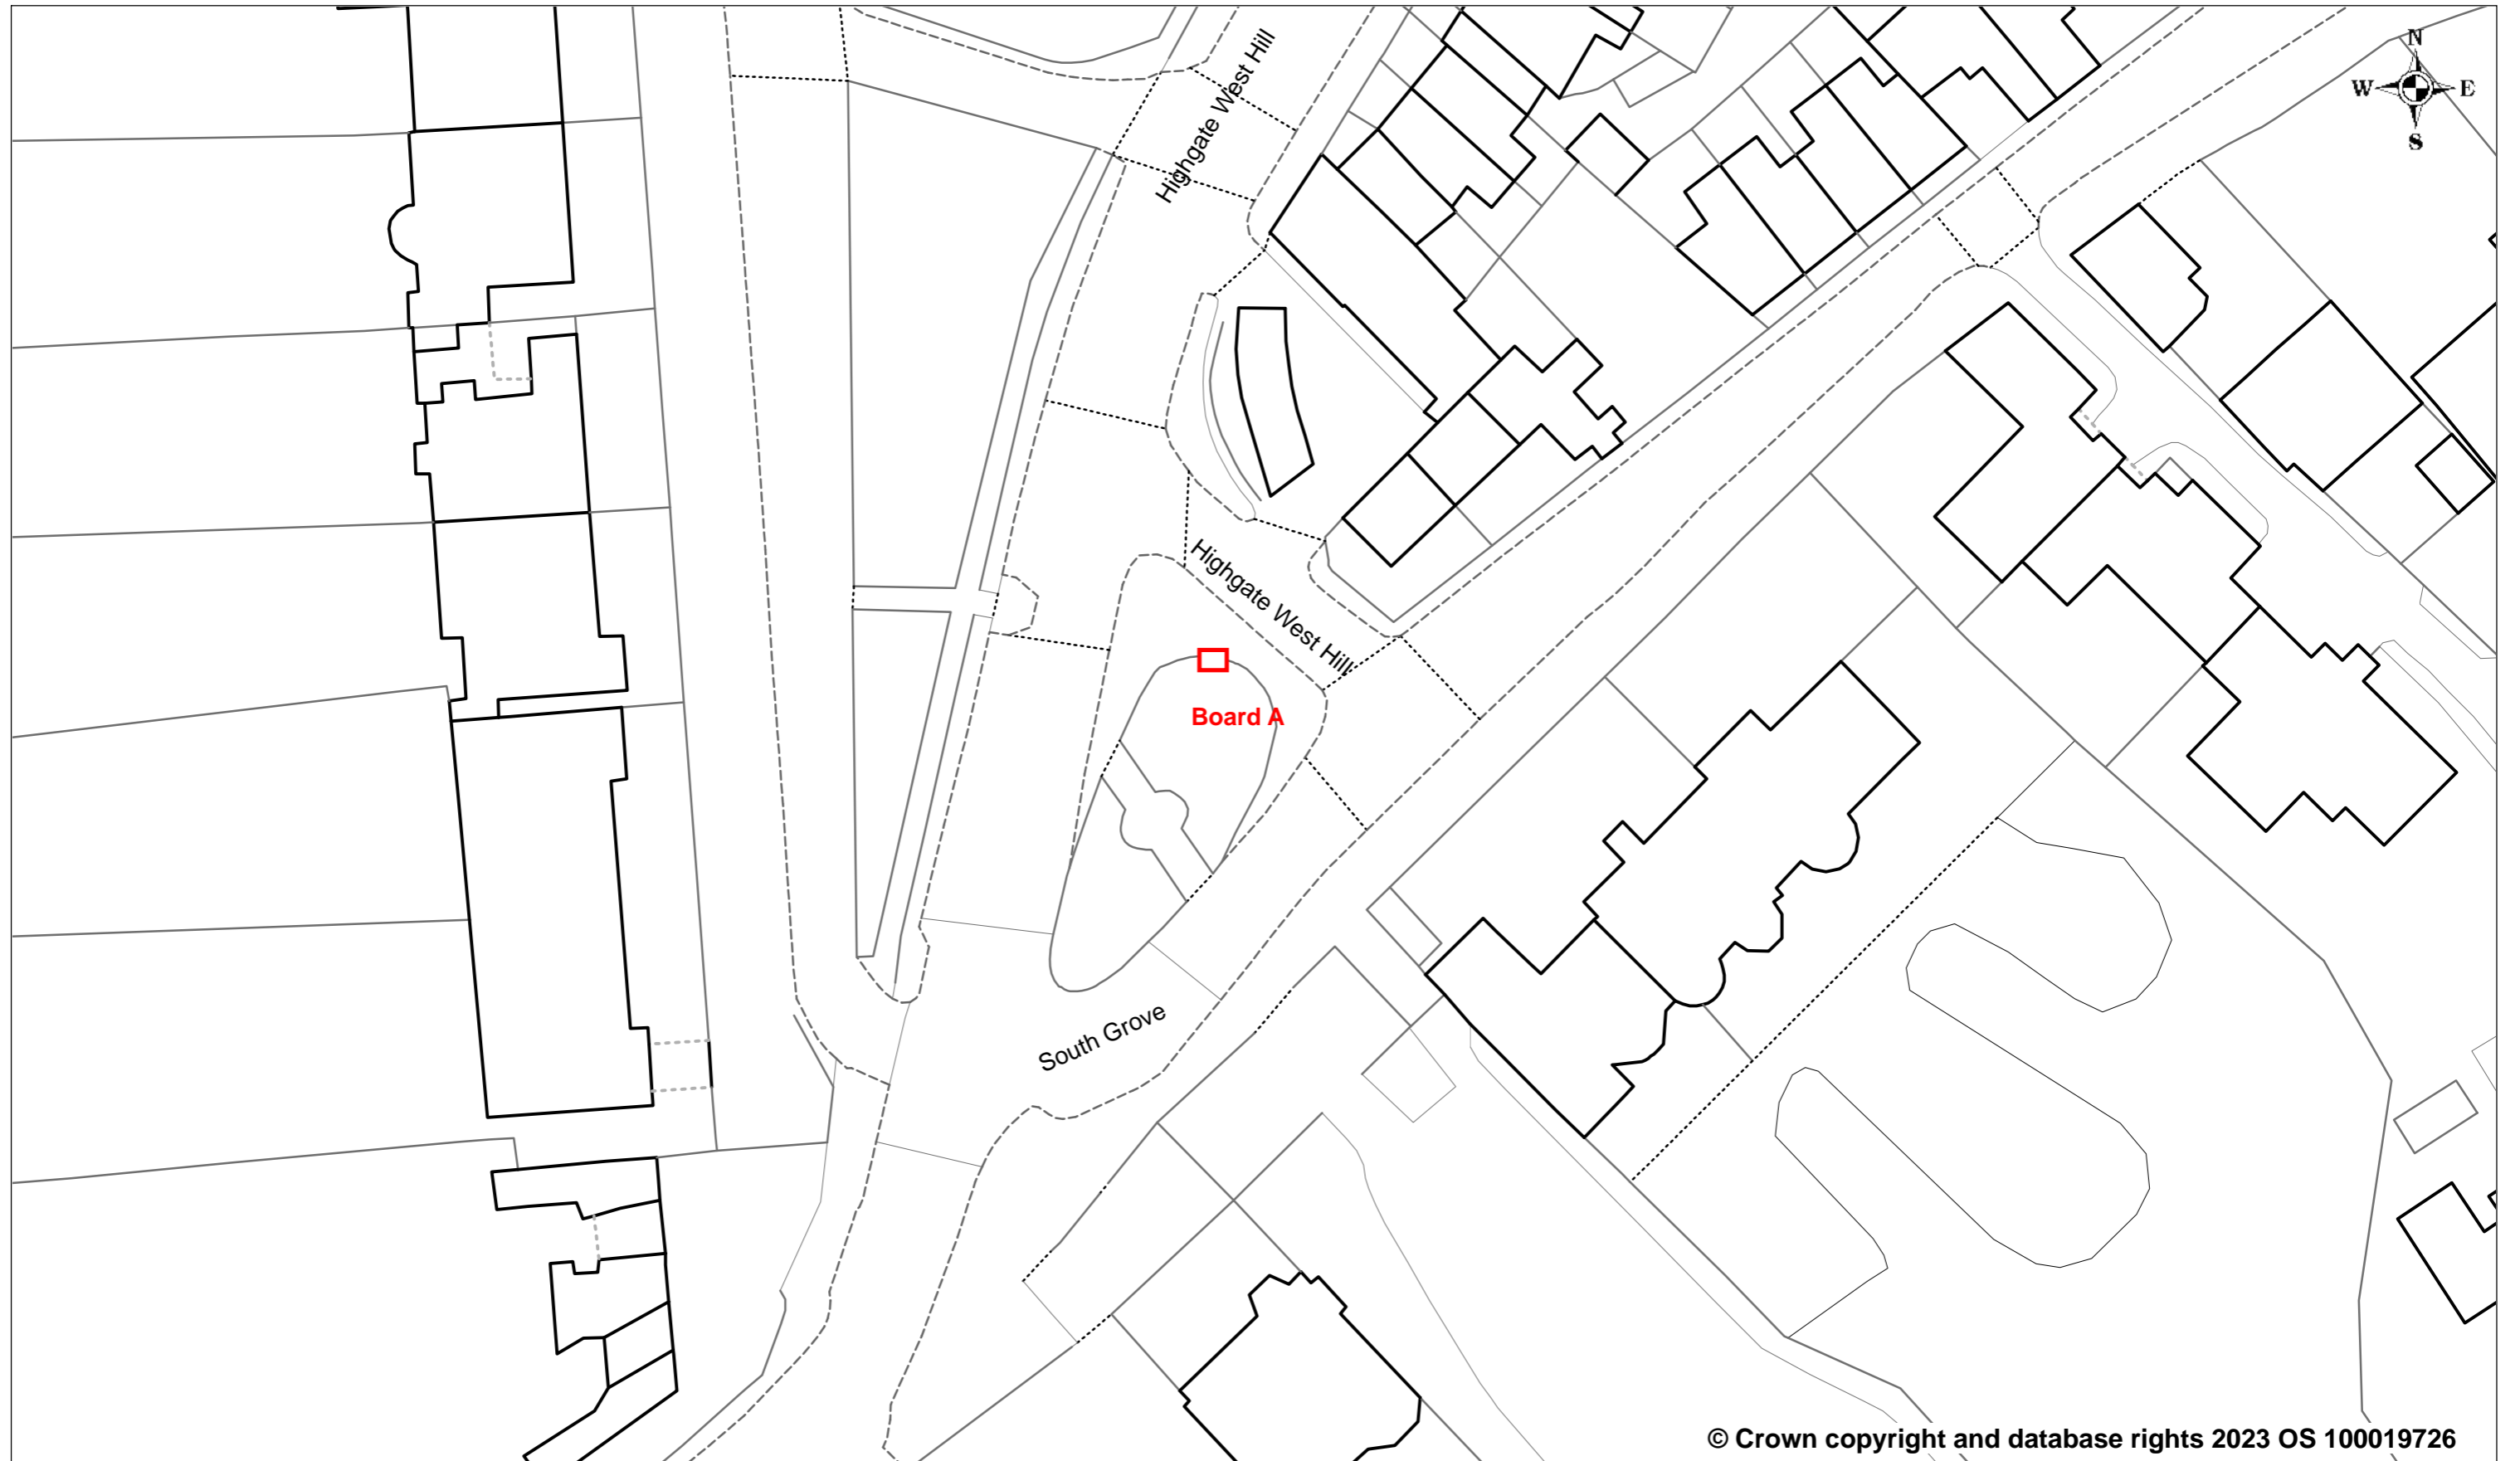

© Crown copyright and database rights 2023 OS 100019726

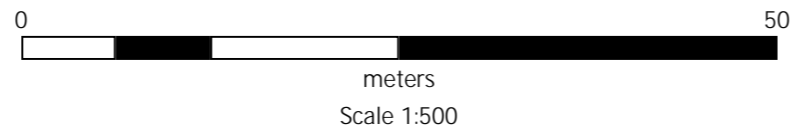

Created By: CAMLA052
Created On: 17/05/2023 13:05:55

Drawing 2

