



Location Plan- 1:200, Board A

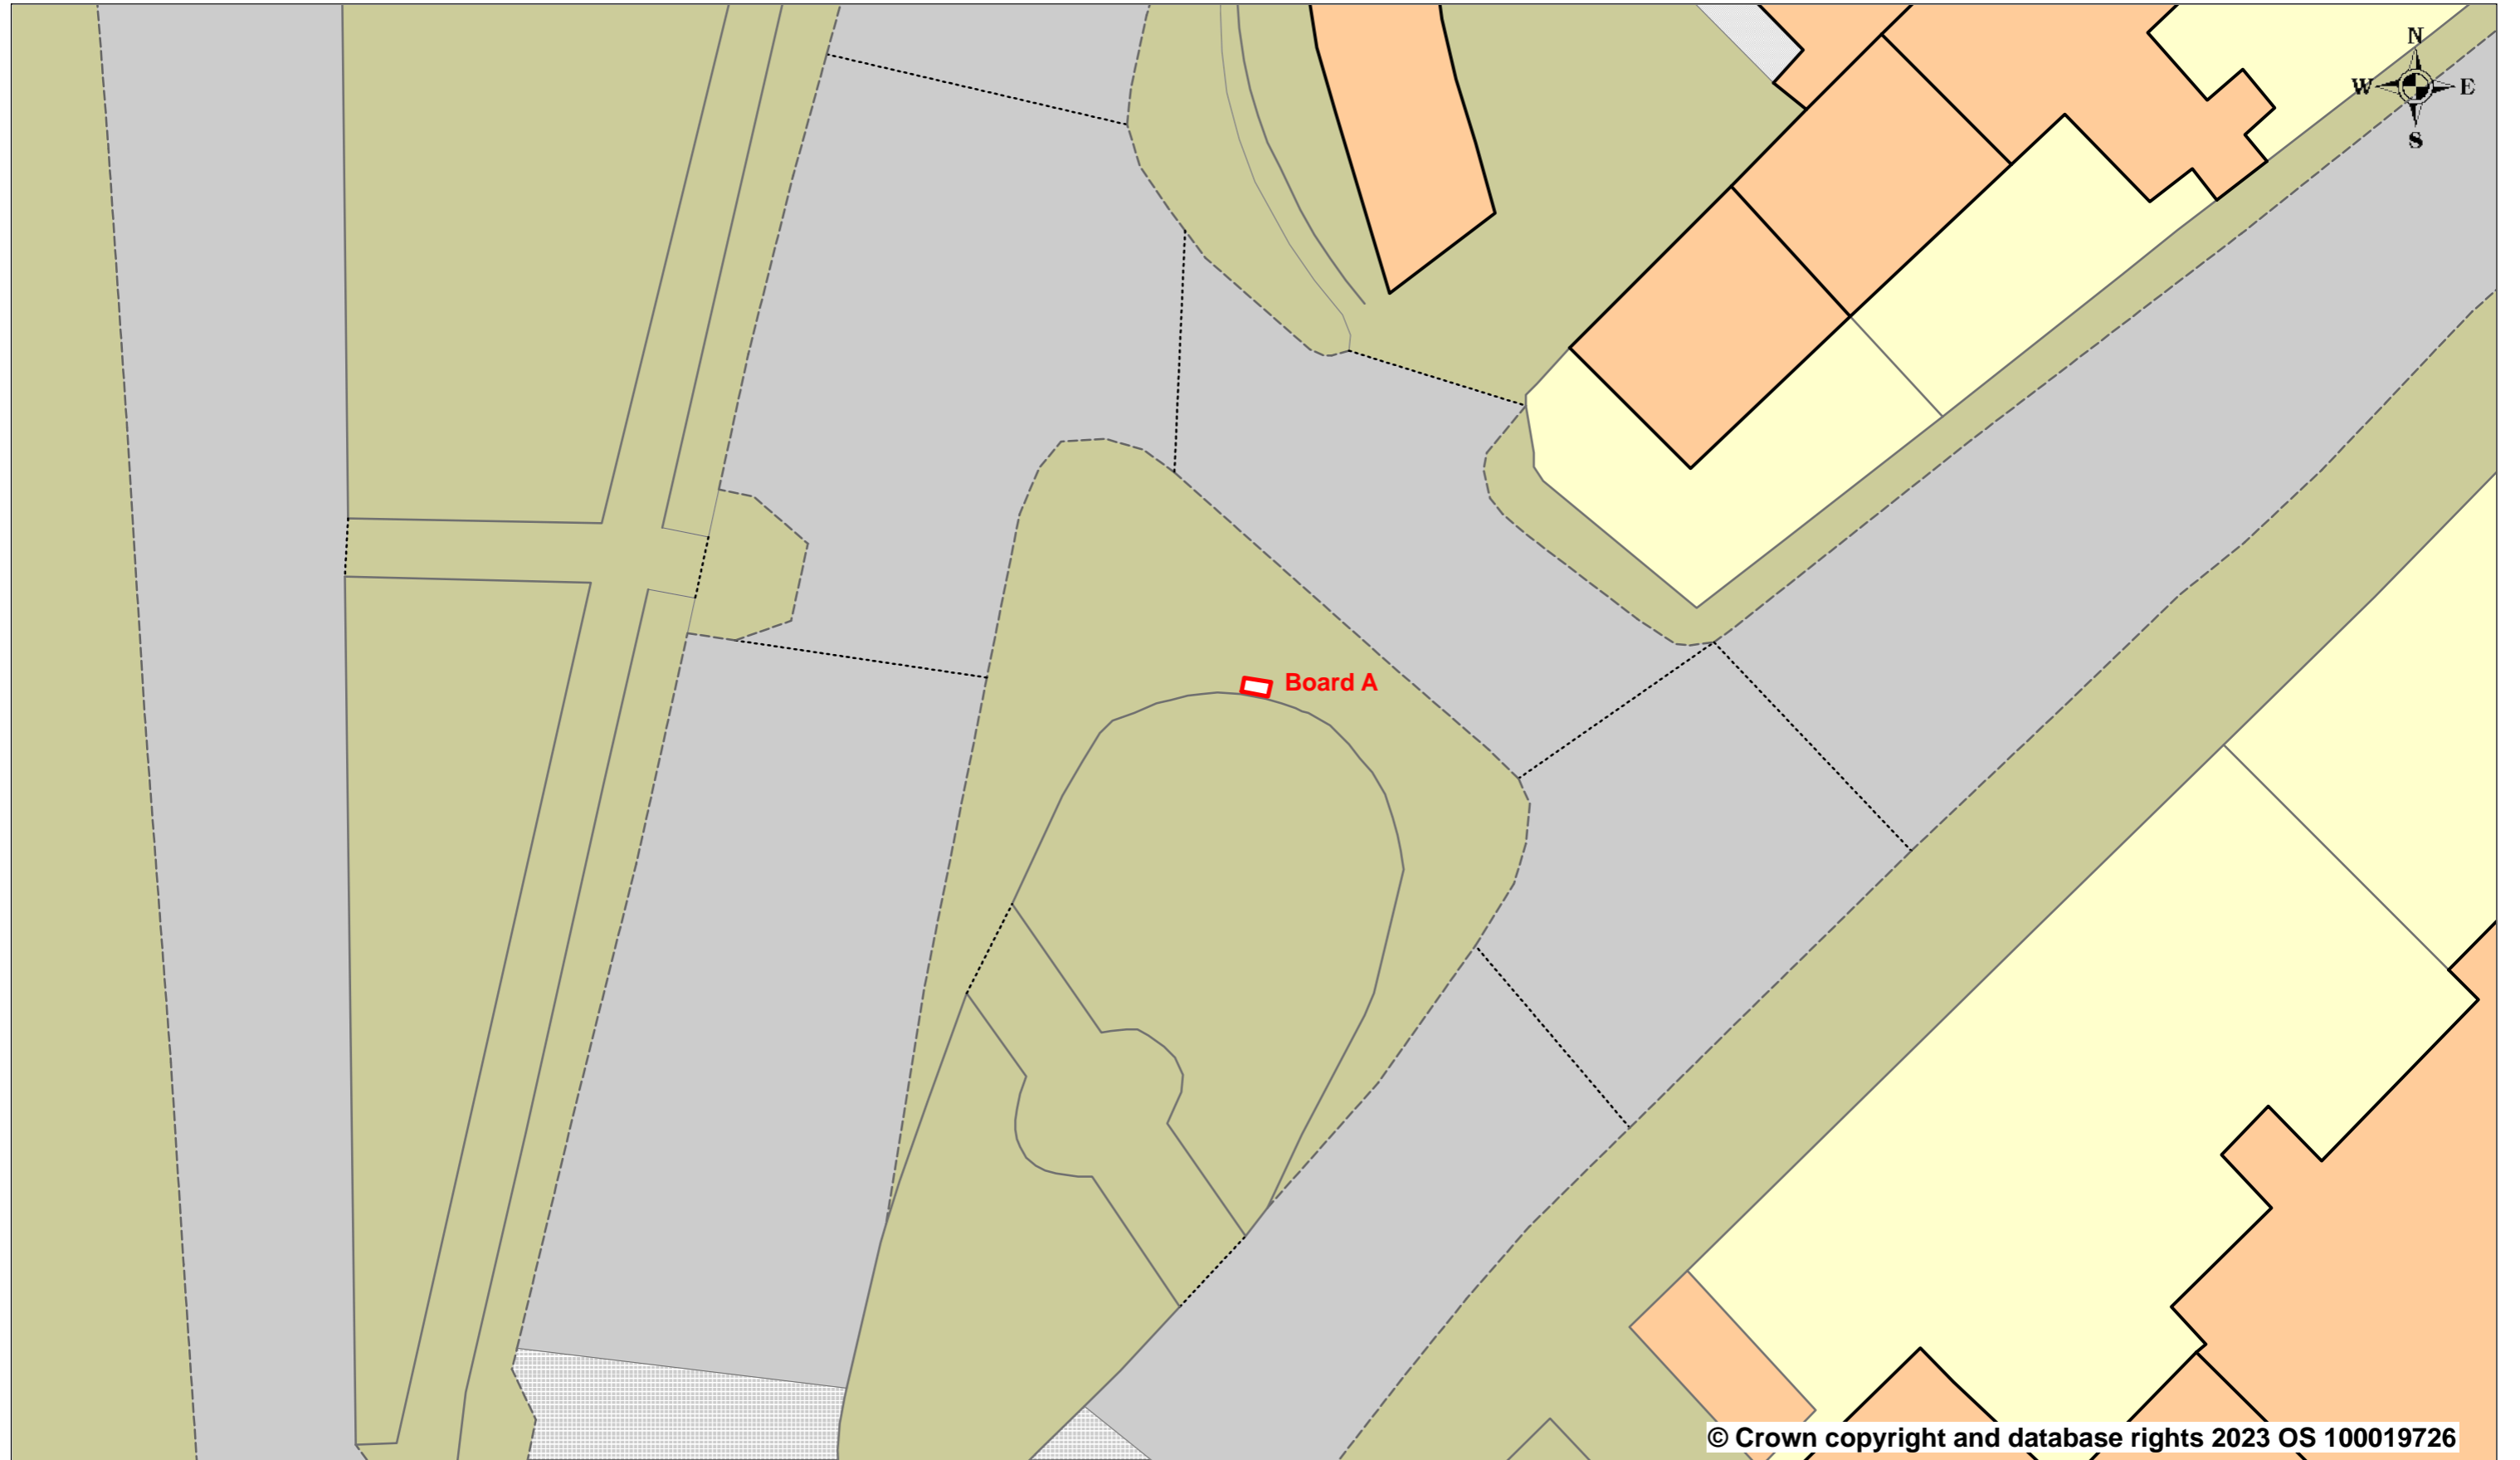

Created By: CAMLA052
Created On: 24/05/2023 15:23:31

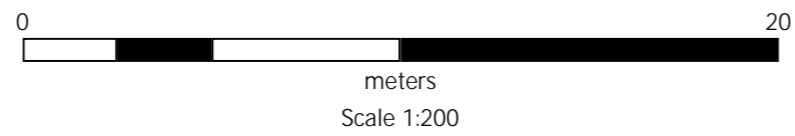

Drawing 4