
- 302 EXISTING STREET SIGN 'SHELTON STREET'
- 303 EXISTING CAST IRON MASONARY ANCOR PAINTED BLACK

301 EXISTING RENDERED FACIA PAINTED BLACK

- 304 EXISTING CAST IRON RAIN PIPE PAINTED BLACK
- 305 EXISTING SHOP WINDOW

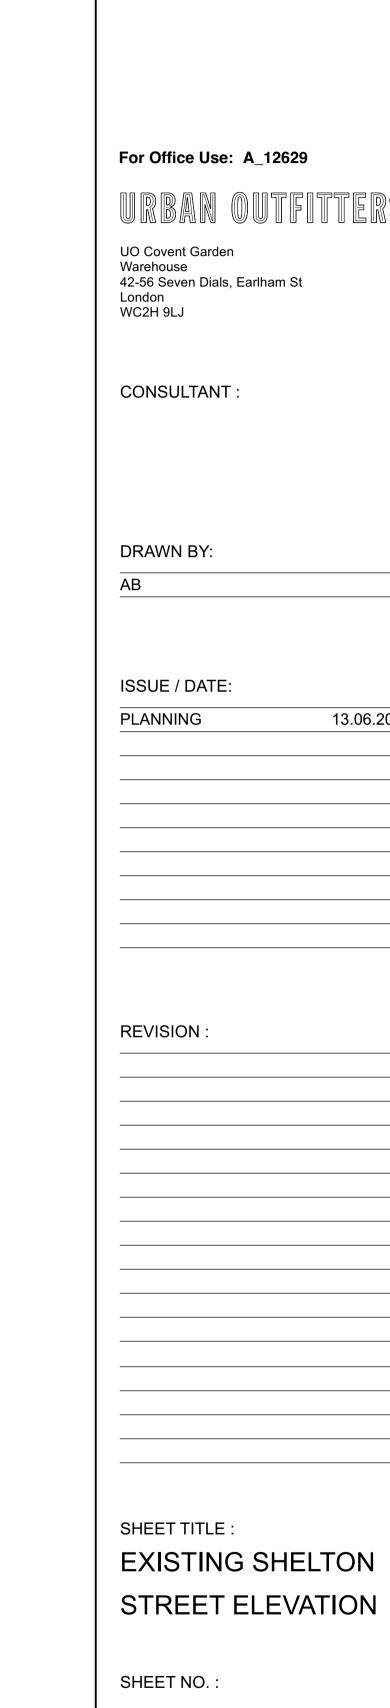

EX301

Studio 1
31 Main Street, Kilby
Leicestershire, UK, LE18 3TD
Studio 2
2nd Floor, 22 Conduit Street
London, UK, W1S 2XR

W www.apt-design.co.uk **T** +44 (0)1858 469420

13.06.2023



EXISTING SHELTON STREET ELEVATION

EX301 SCALE: 1:50 @A1