


PLANNING

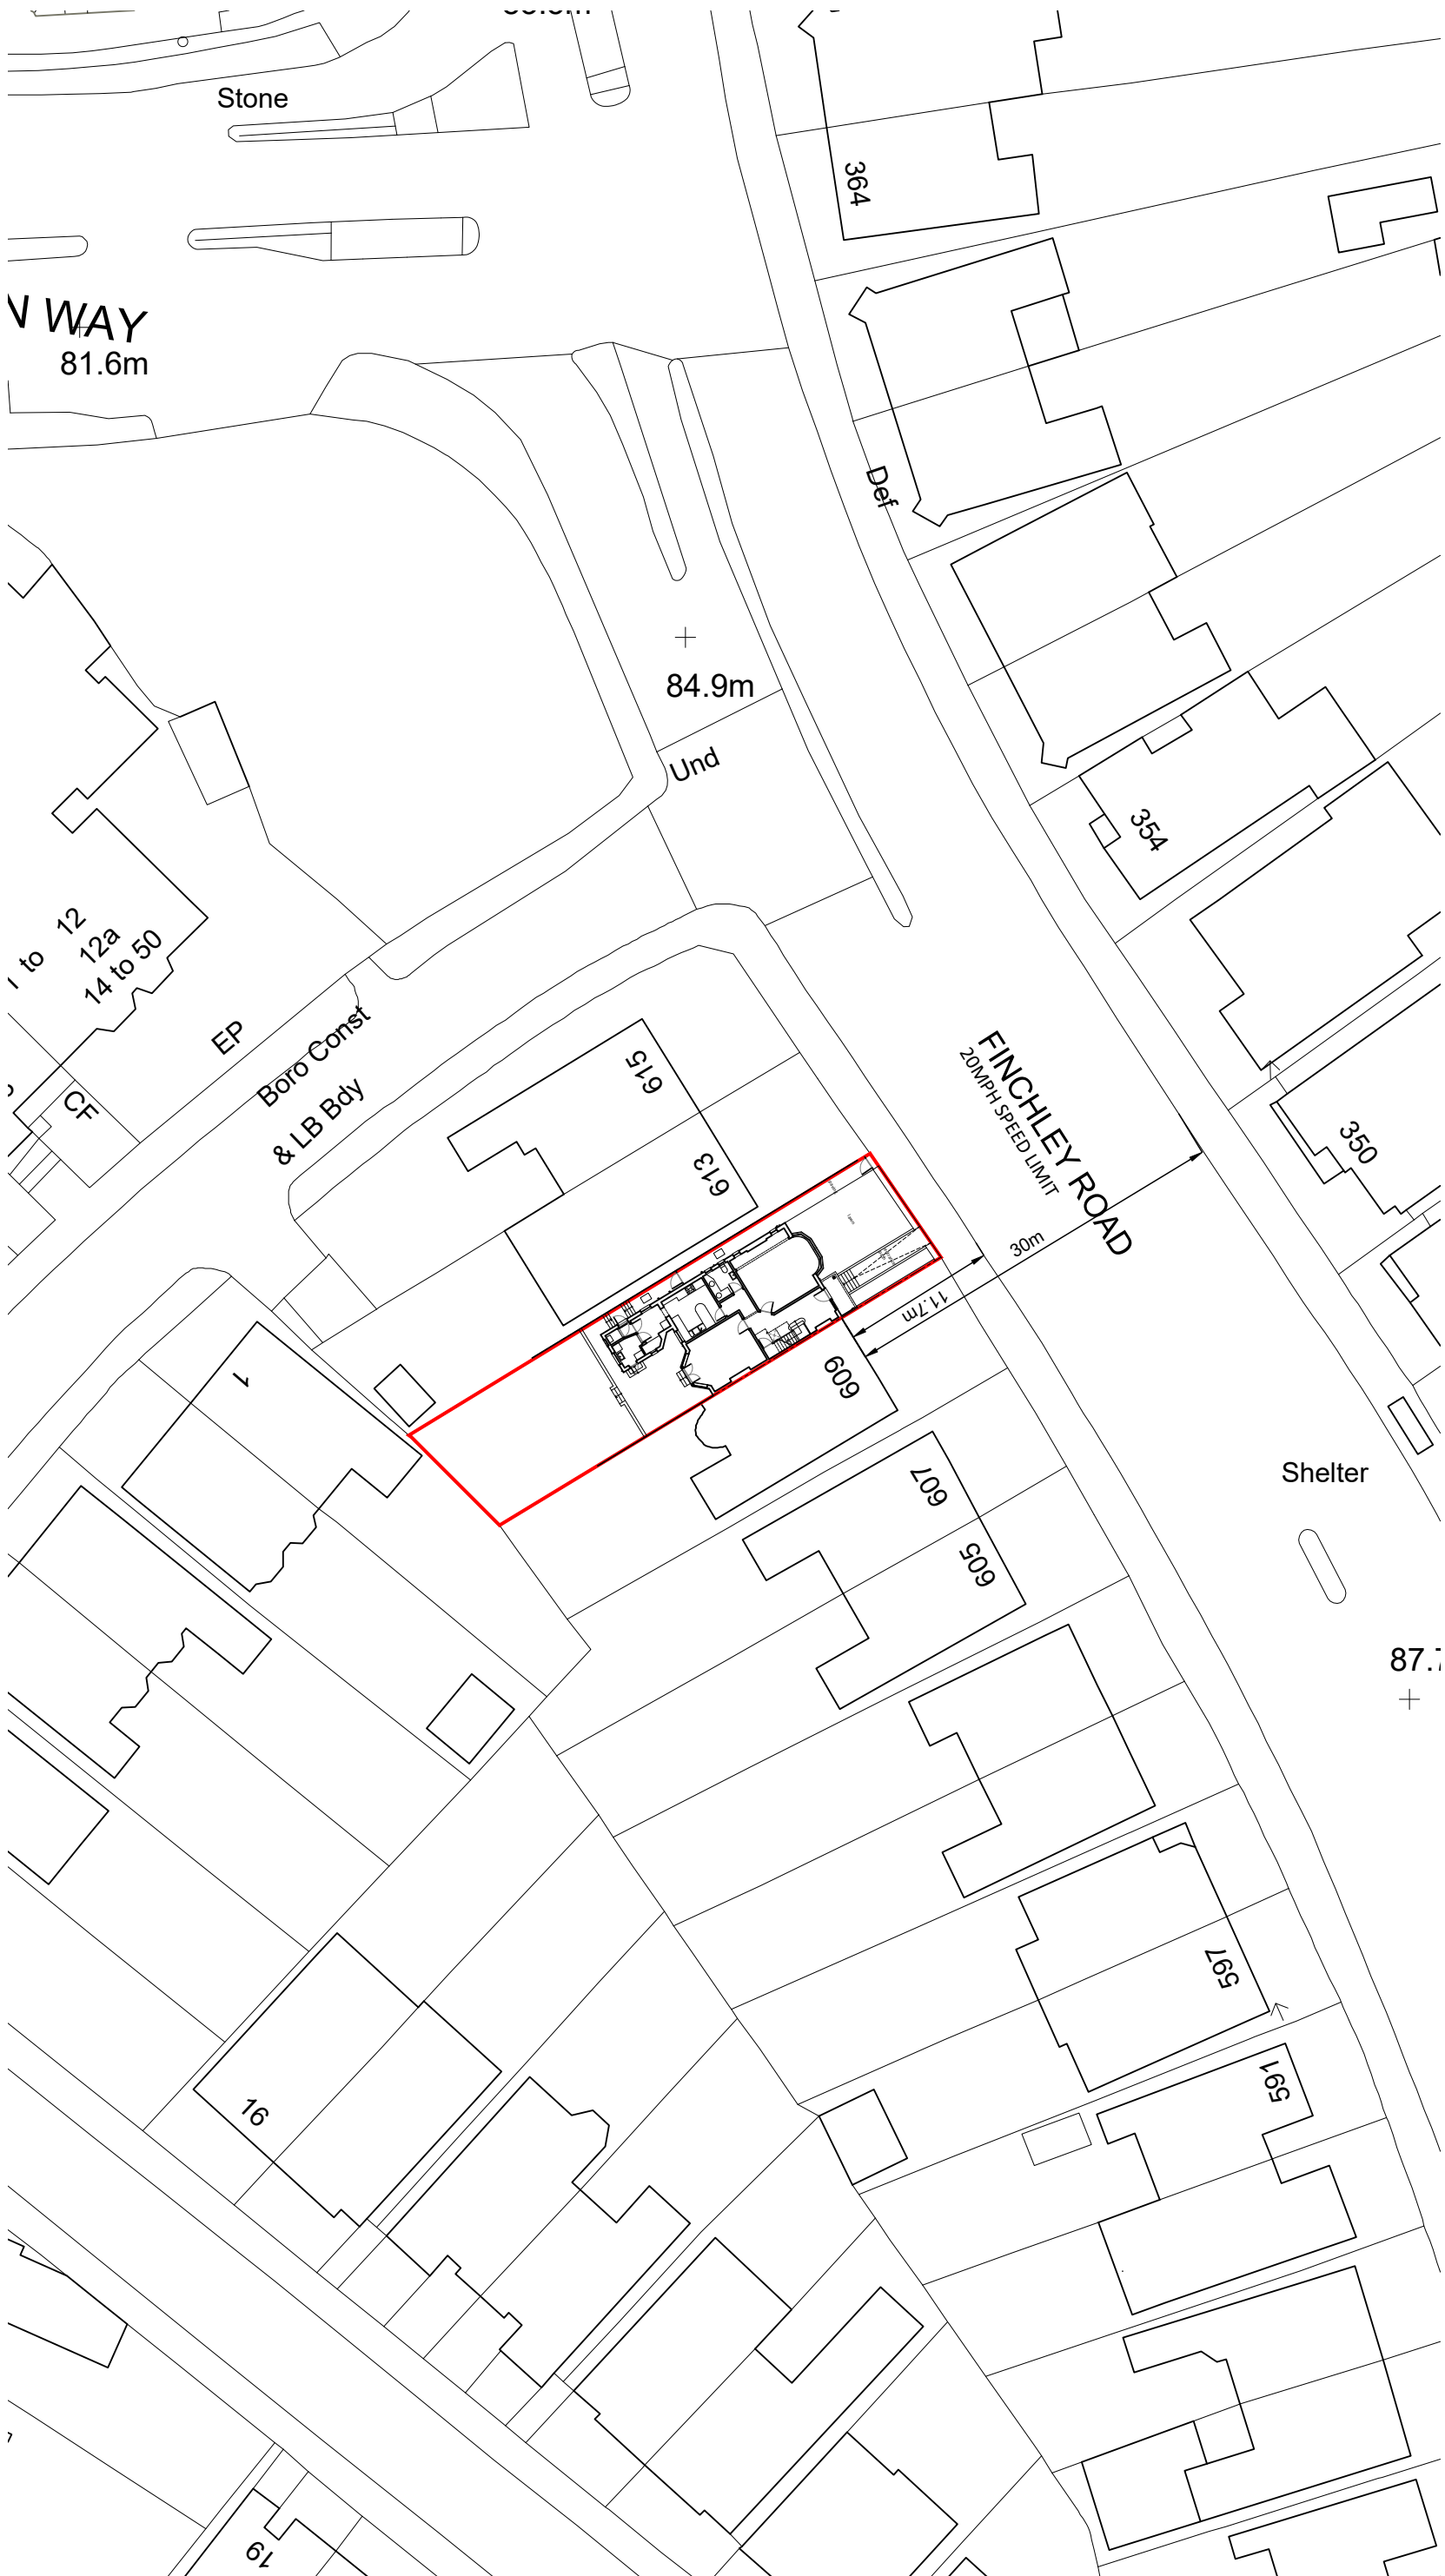

Key:
— Site Boundary

0 5 10 20
scale bar 1:500 [m]



Rev.	Date	Description
P1	12.06.23	Application Issue

NEWTON ARCHITECTURE LTD

• info@newtonarchitecture.co.uk

Project
611 Finchley Road

Title
Existing Block Plan

Drawing no.
2042 - 9002

Date	Rev.	Scale
12.06.23	P1	1:500@A3