



PLANNING

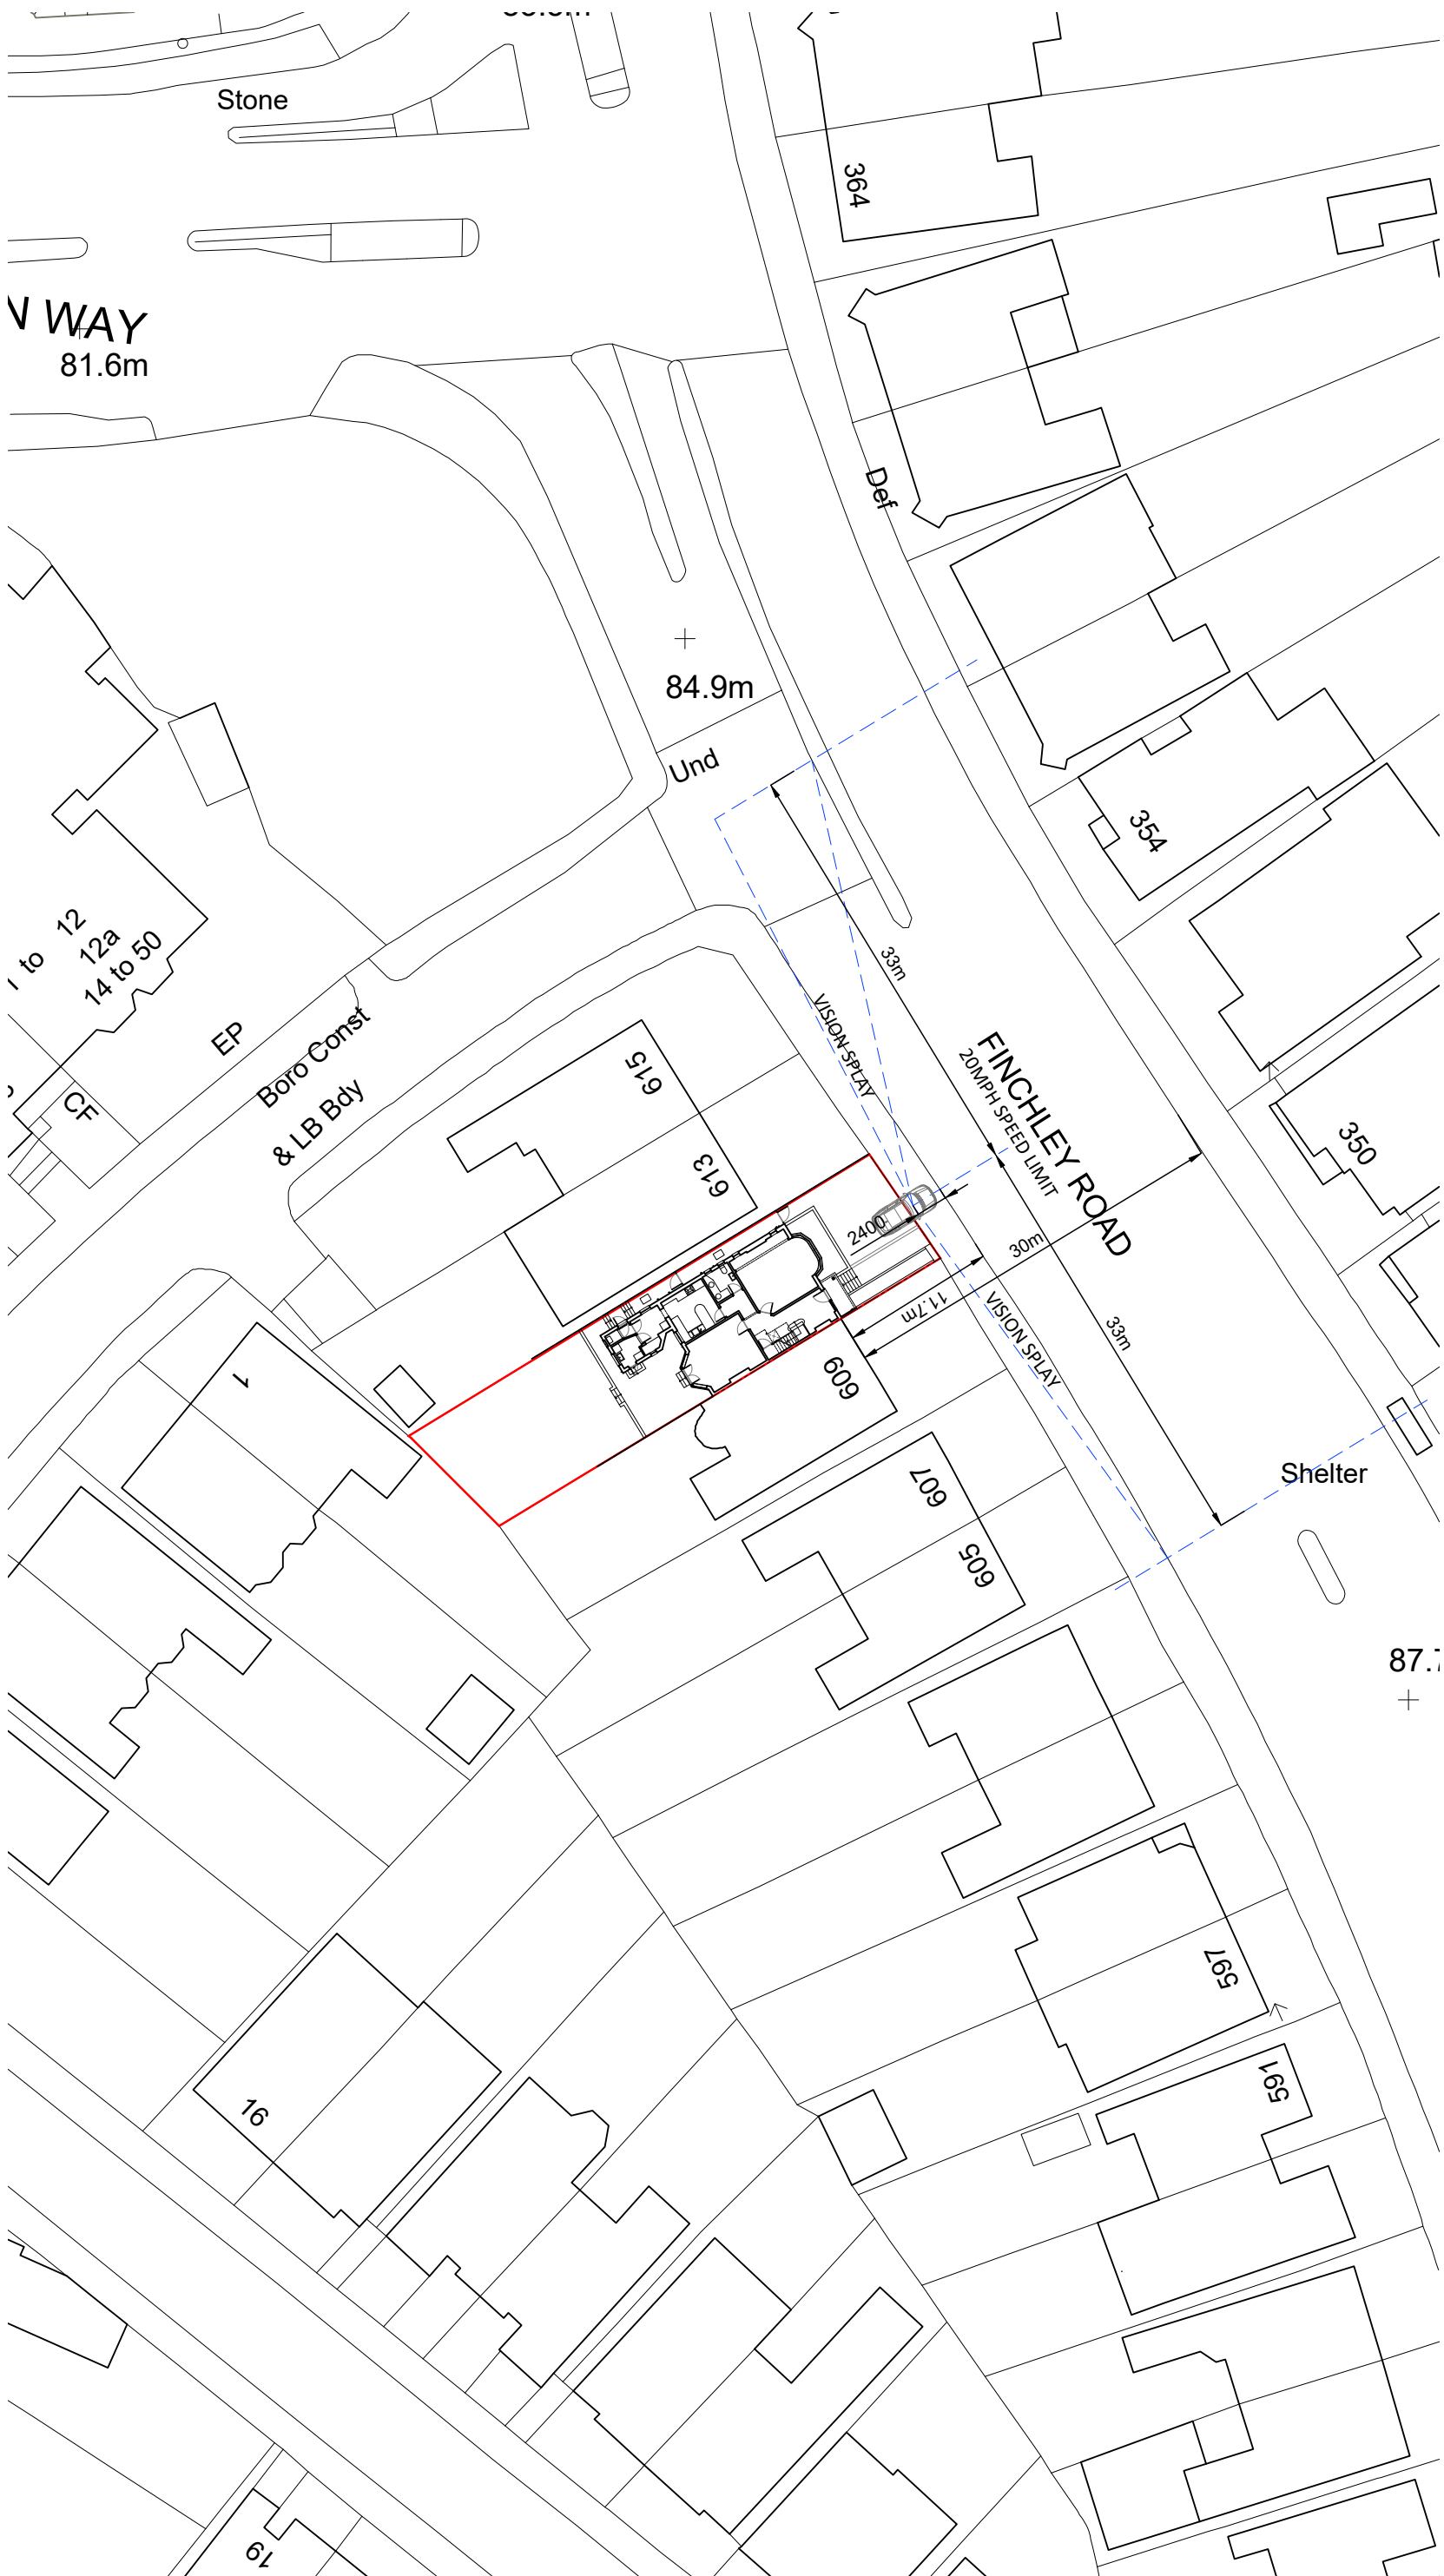

Key:
— Site Boundary

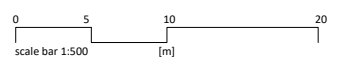

Rev.	Date	Description
P1	12.06.23	Application Issue

NEWTON
ARCHITECTURE LTD

• info@newtonarchitecture.co.uk

Project
611 Finchley Road

Title
Proposed Block Plan

Drawing no.
2042 - 9003

Date	Rev.	Scale
12.06.23	P1	1:500@A3