
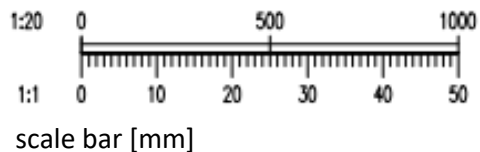
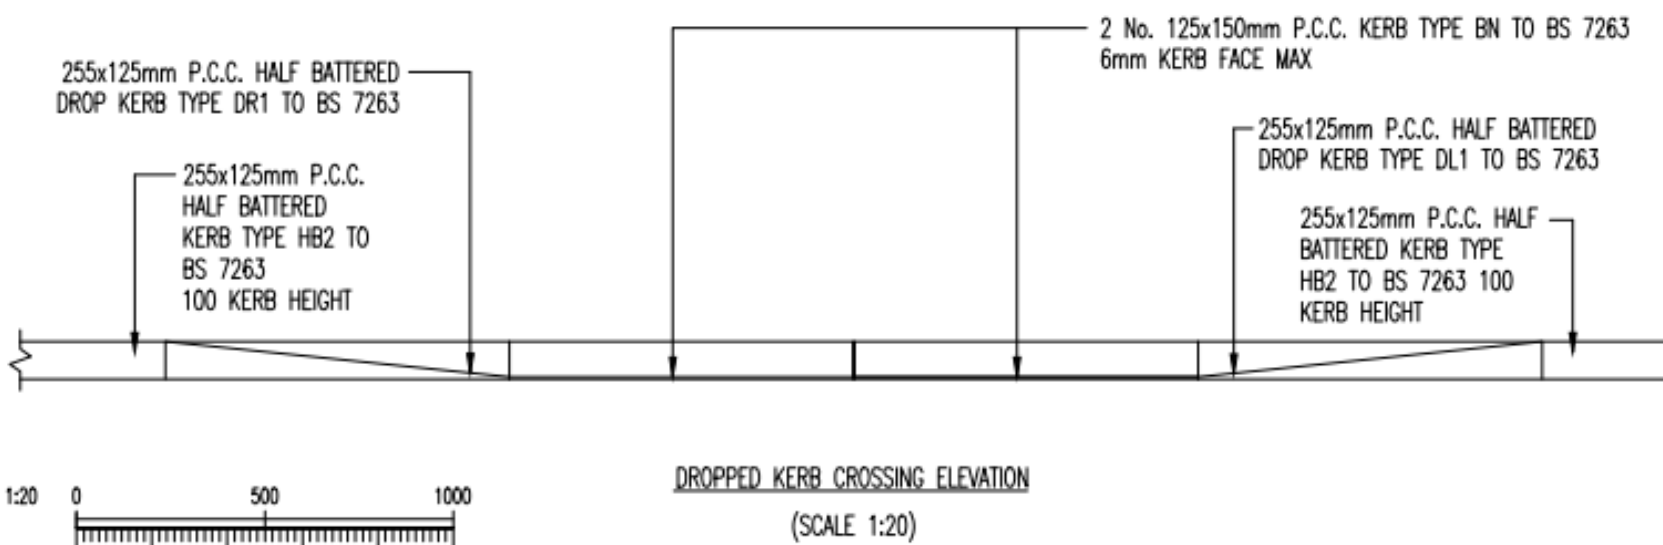


# PLANNING

Note:  
 Key:

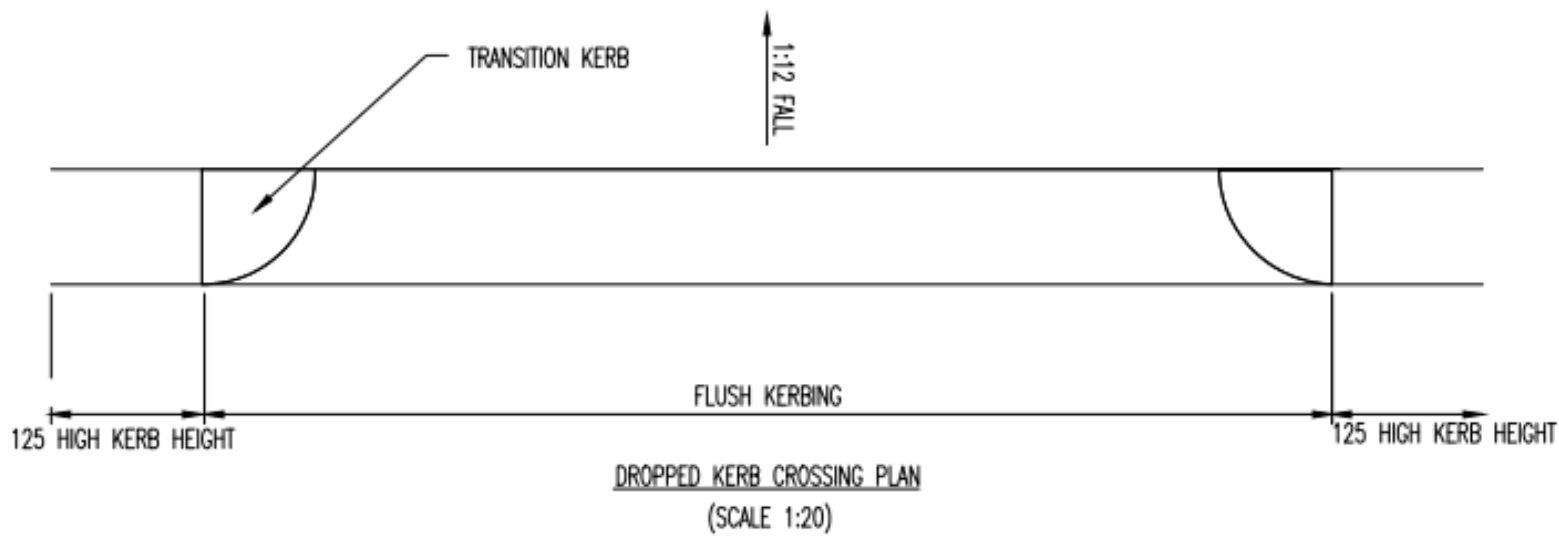

Rev.	Date	Description
P1	12.06.23	Planning application issue

**NEWTON**  
ARCHITECTURE LTD

• alistair@newtonarchitecture.co.uk

Project <b>611 Finchley Road</b>		
Title Proposed Cross-Over Plan & Elevation		
Drawing no. <b>2042 - 9004</b>		
Date 12.06.23	Rev. P1	Scale 1:20@A3