
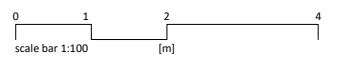


# PLANNING

Key:  
 Site Boundary

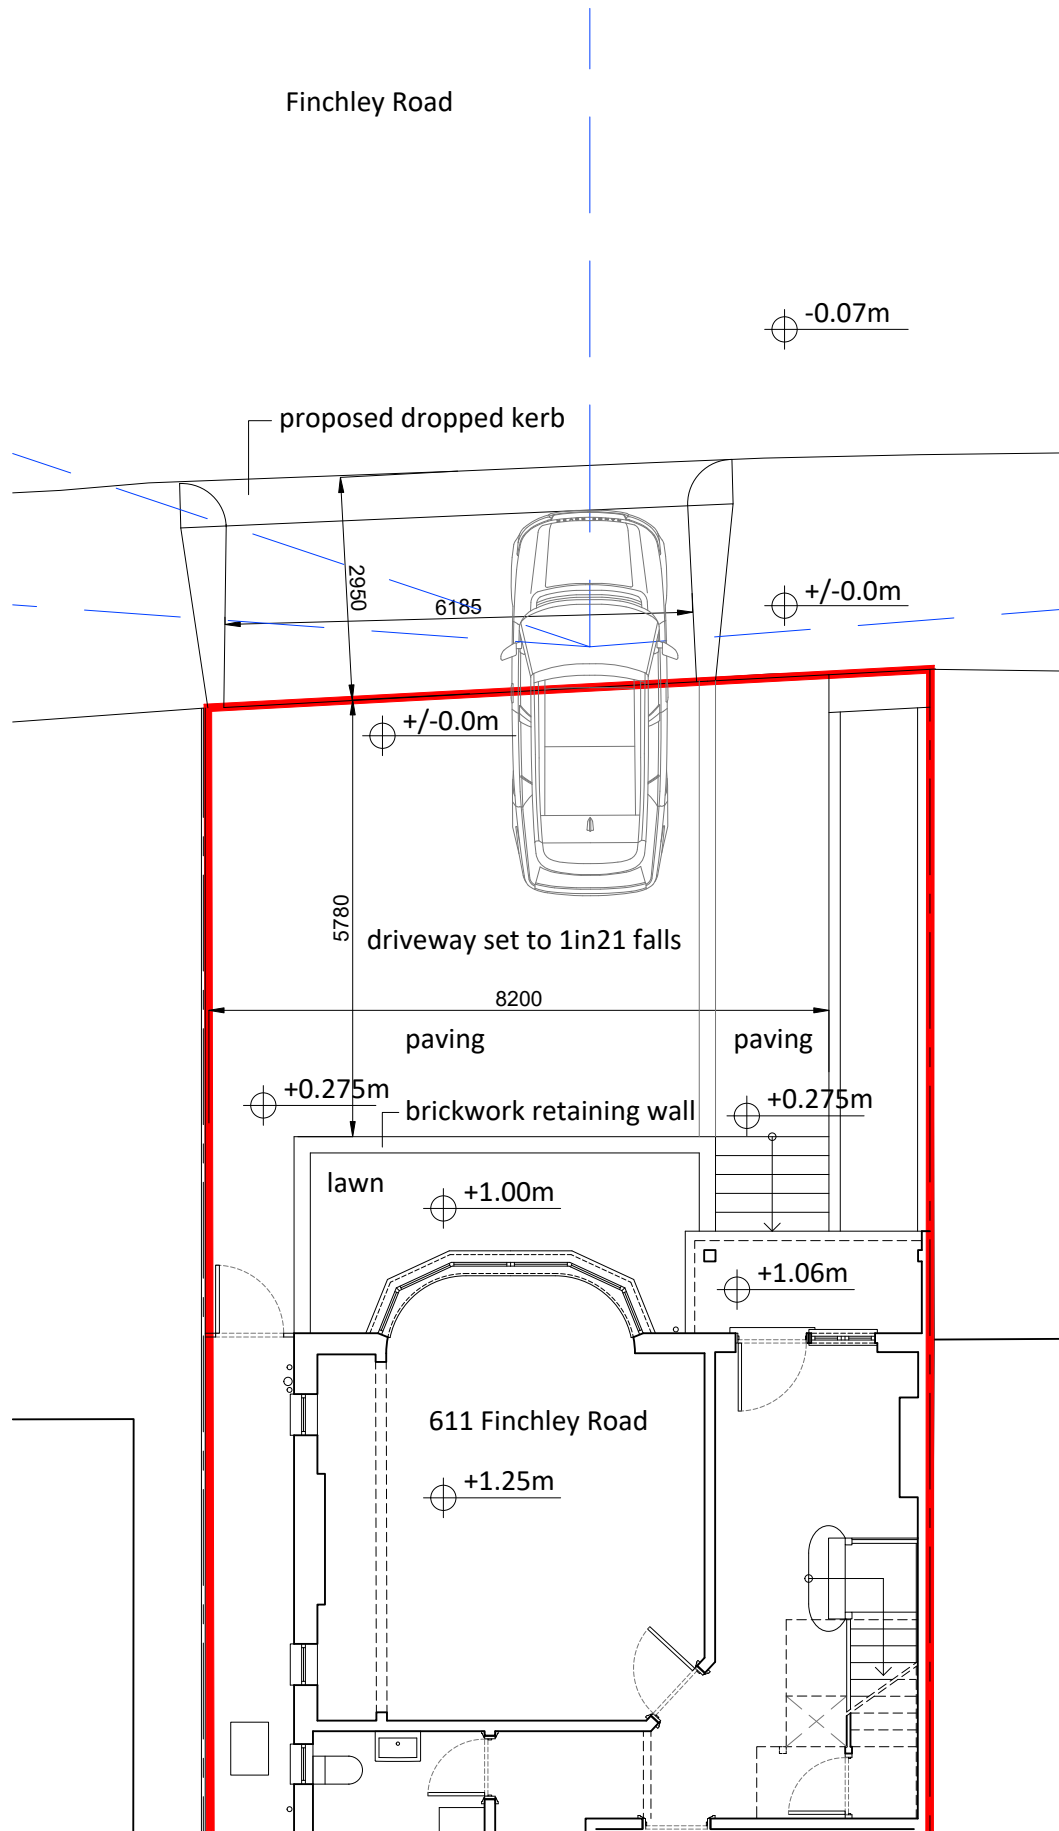

Rev.	Date	Description
P1	12.06.23	Application Issue

**NEWTON**  
 ARCHITECTURE LTD

• info@newtonarchitecture.co.uk

Project  
**611 Finchley Road**

Title  
**Proposed Levels Plan**

Drawing no.  
**2042 - 9006**

Date	Rev.	Scale
12.06.23	P1	1:100@A3