


ELEVATION scale 1:150

New signage 250mm H x 350mm W x 25mm D to be powder coated Stainless steel to RAL 9005 20% spaced 5mm off the wall with hidden pins using epoxy resin. No lighting.


New vinyl lettering in matt white applied internally to glass.

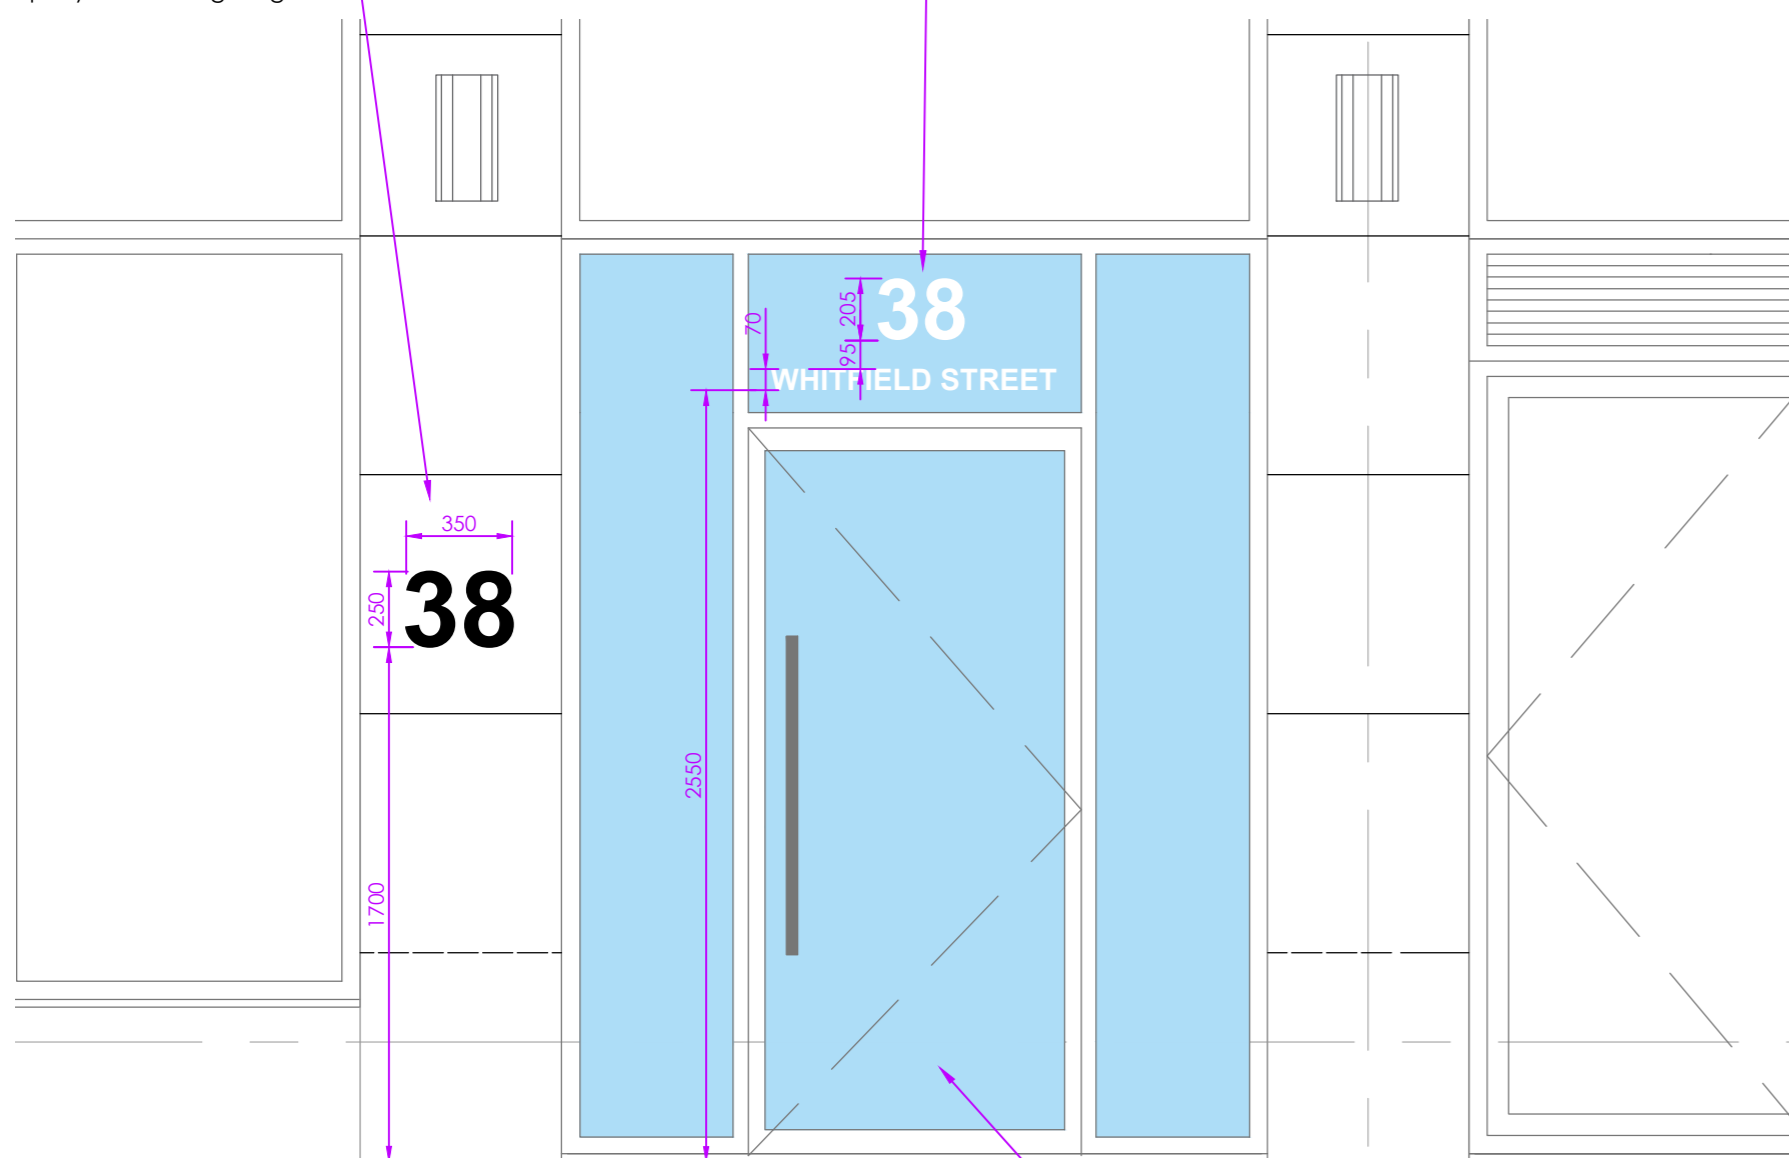


PART ELEVATION scale 1:25



Example of fret cut letters in black pinned off the wall.

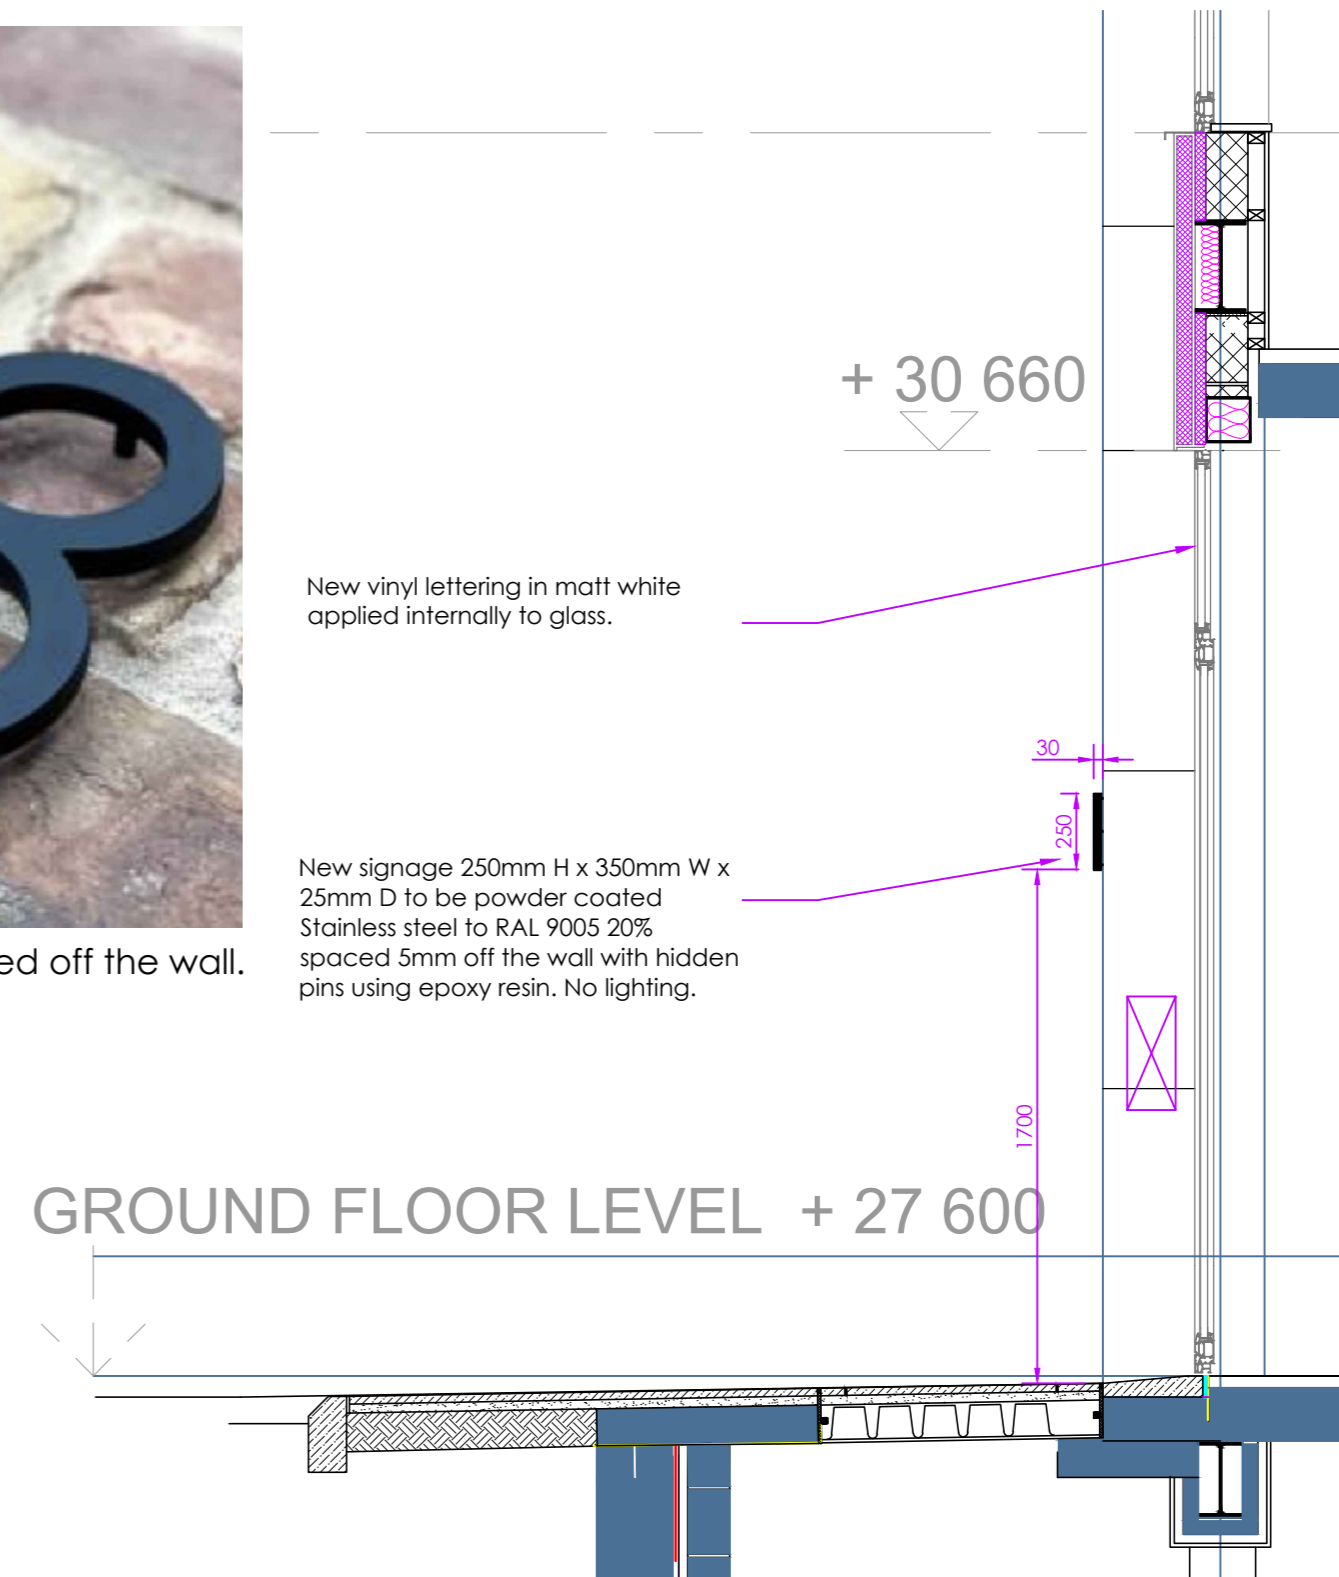

SECTION scale 1:25

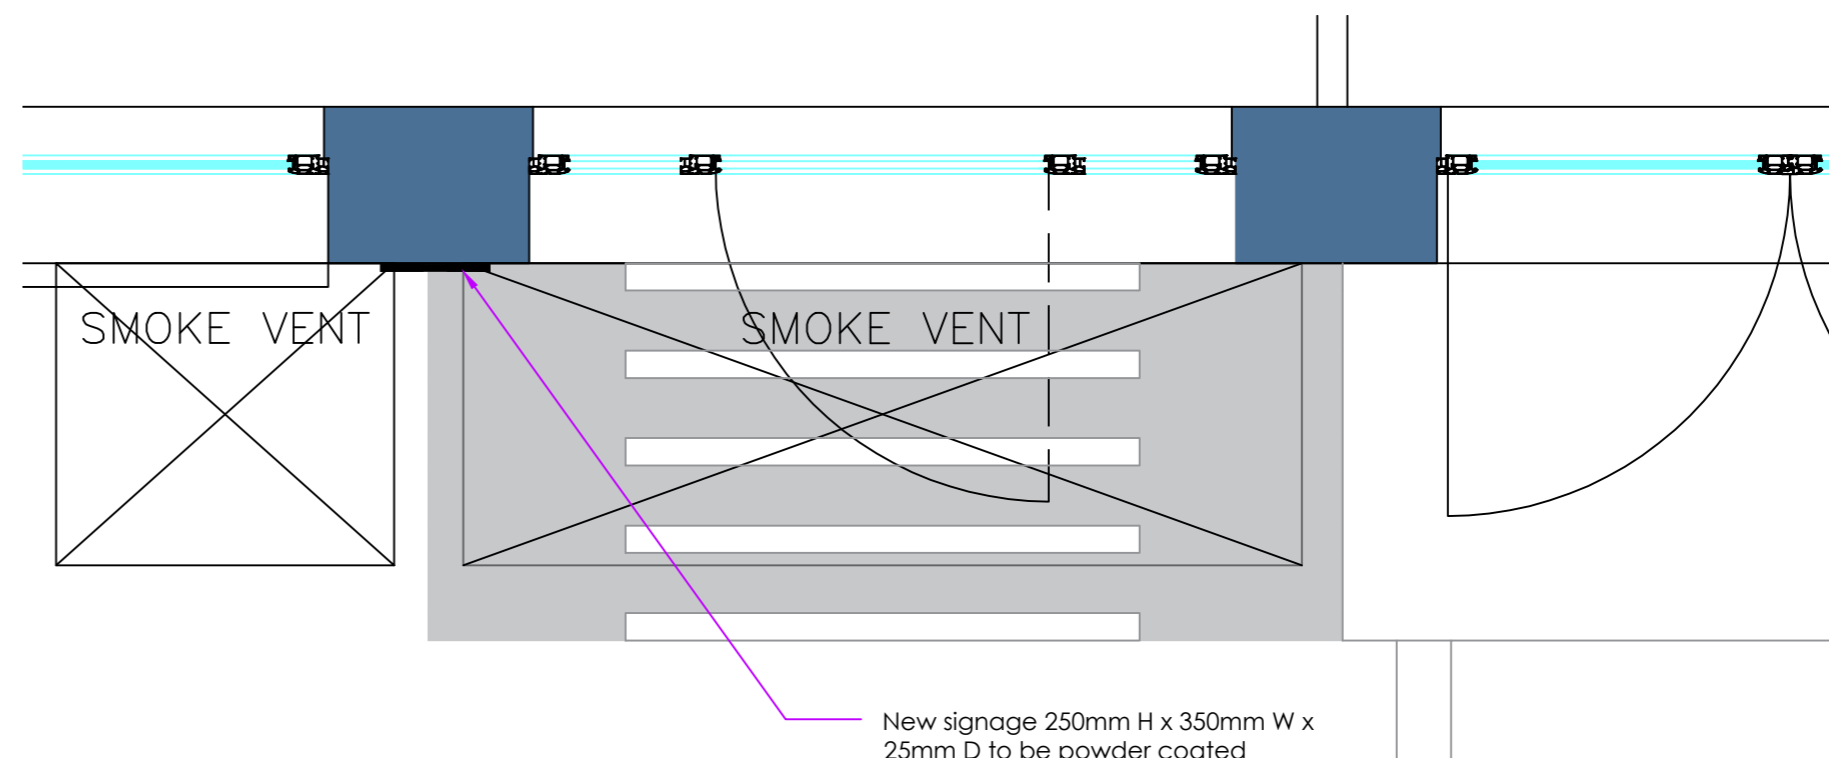

PART PLAN scale 1:25

THIS DRAWING REMAINS THE PROPERTY OF BASE INTERIORS LTD. IT MAY NOT BE COPIED OR REPRODUCED WITHOUT EXPRESS WRITTEN CONSENT. FIGURED DIMENSIONS SHOULD BE USED WHERE GIVEN. DO NOT SCALE.

REV	DESCRIPTION	DATE
Estates & Agency		
CLIENT		
40 Whitfield Street London W1T 2RH		
SITE ADDRESS		
Proposed Signage		
DRAWING TITLE		
EAA 516	ES 001	C
PROJECT NO.	DRAWING NO.	REV.
1:25 on A2	Proposed	DESCRIPTION
SCALE	DATE	
AV	16.05.2022	
DRAWN	DATE	
T. 020 7487 3222 F. 020 7487 3555 BASEINTERIORS		
BASE 15 BERKELEY MEWS LONDON W1H 7AX		

PROPOSED SIGNAGE TO GROUND FLOOR ELEVATION 38 WHITFIELD STREET

