
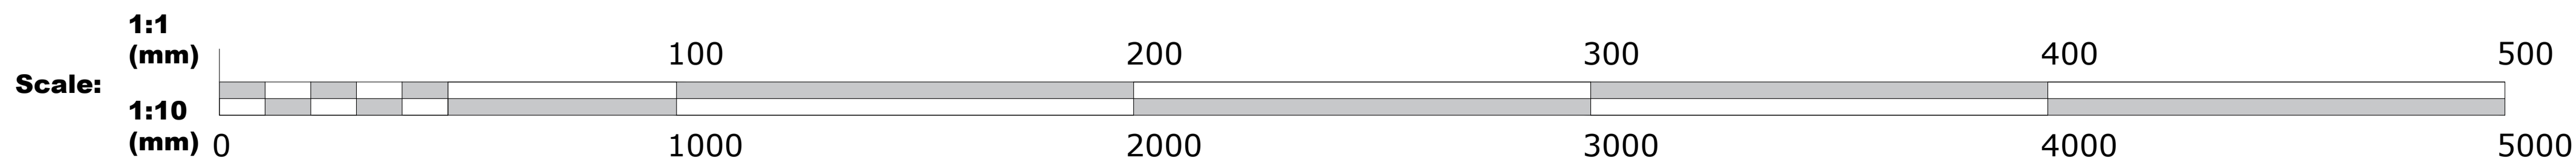
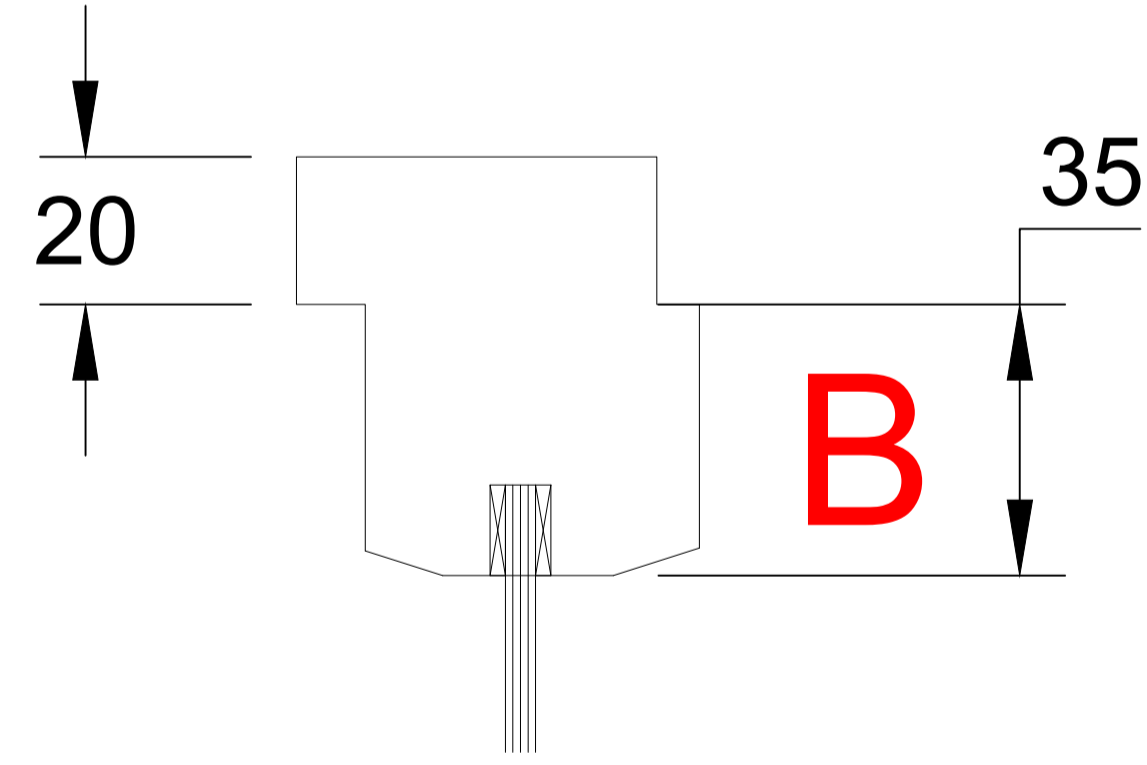


02

01

03

04

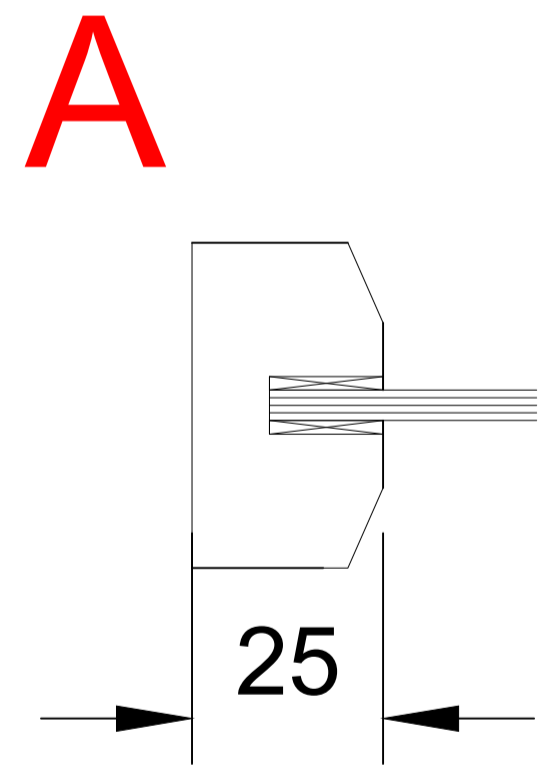

1. All dimensions in millimetres (mm) and levels in metres (m) unless noted otherwise.
2. This drawing to be read in conjunction with all other relevant drawings and specification.
3. All work to comply with the relevant British Standards, Codes of Practice and the Building Regulations.

Revisions:

Customer: Mr George Appleyard
Flat 2
Ivy Court
LONDON
NW5 2QR

Drawing Title:
Existing Crittar windows

Drawing No: 1739/PP/12 Contract No: WS1739BC

Scale: 1:1/1:10 Starting Date:

Drawn: E.Radinaite Size: A1 Revision: Ref No: