





01 Lower Ground Floor
1 : 100

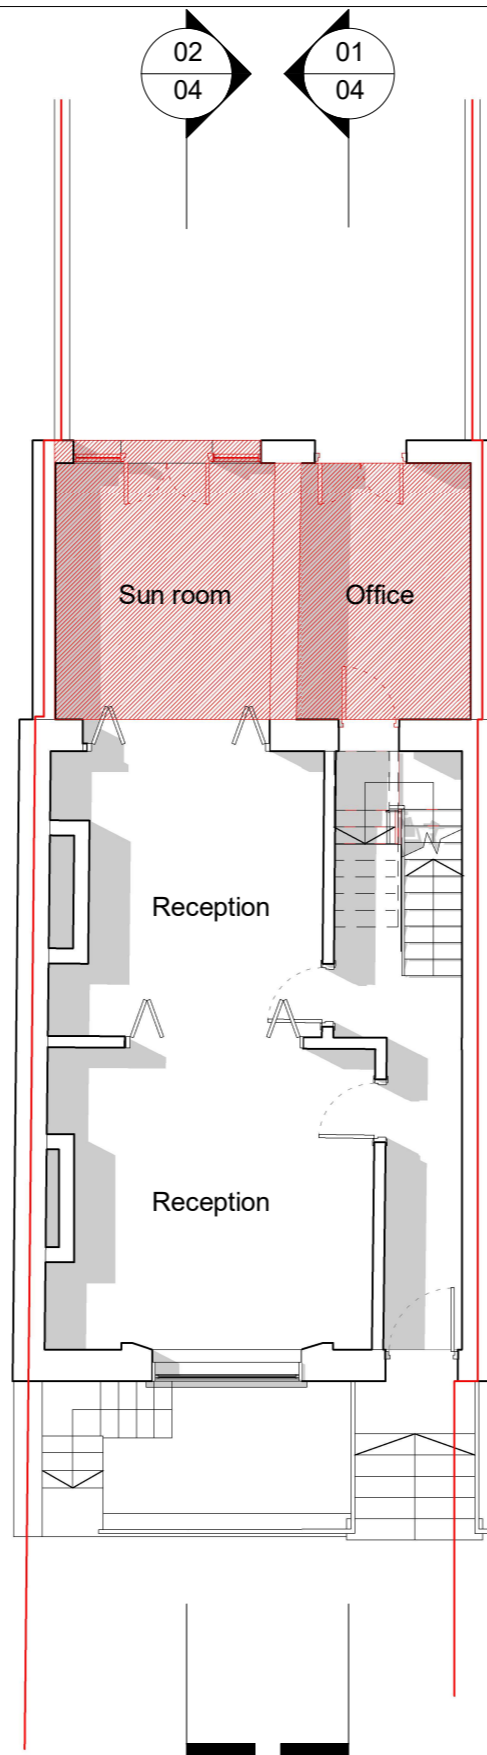

02 Ground Floor
1 : 100

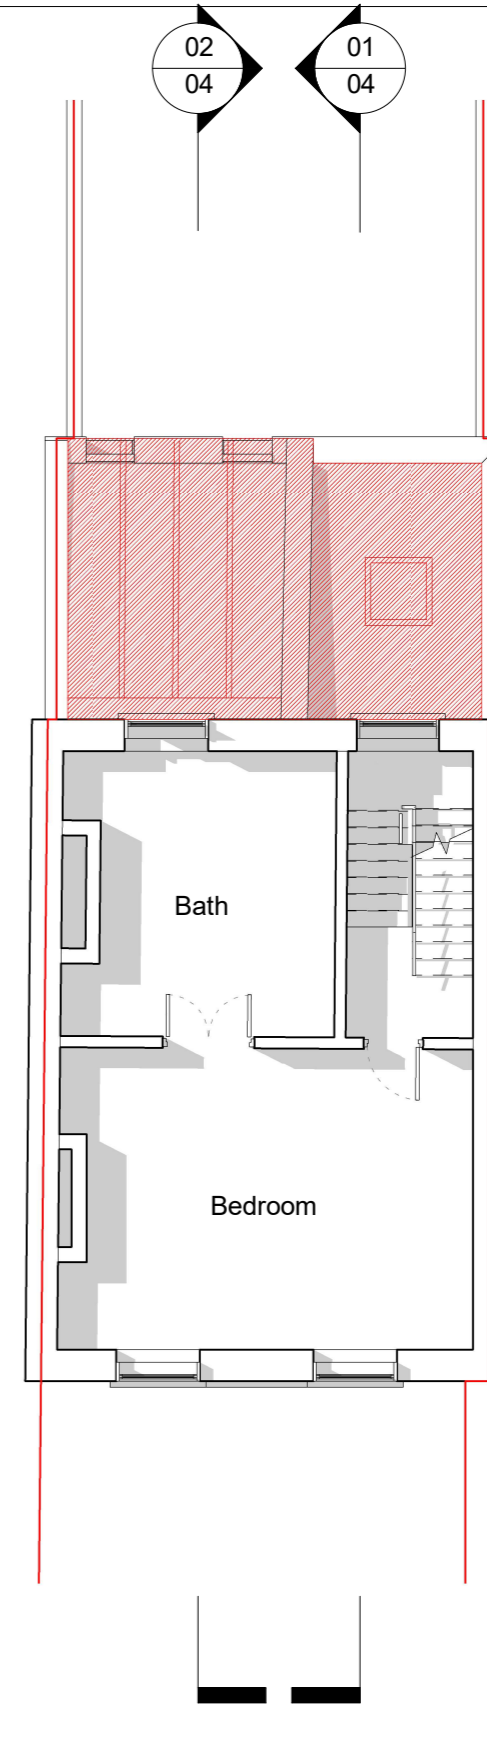

03 First Floor
1 : 100

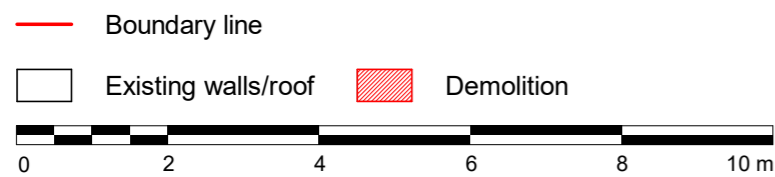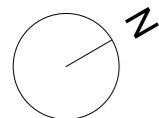

ARA

Project
36 Fitzroy Rd
London
NW1 8TY

Title
Existing Plans

Planning application
Description

11/06/23
Date P1
Rev

Date
11/06/23

Scale
1 : 100

Job Number

Drawing Number
0722-PL-A-01

Revision
P1