



01 Lower Ground Floor..
1 : 100


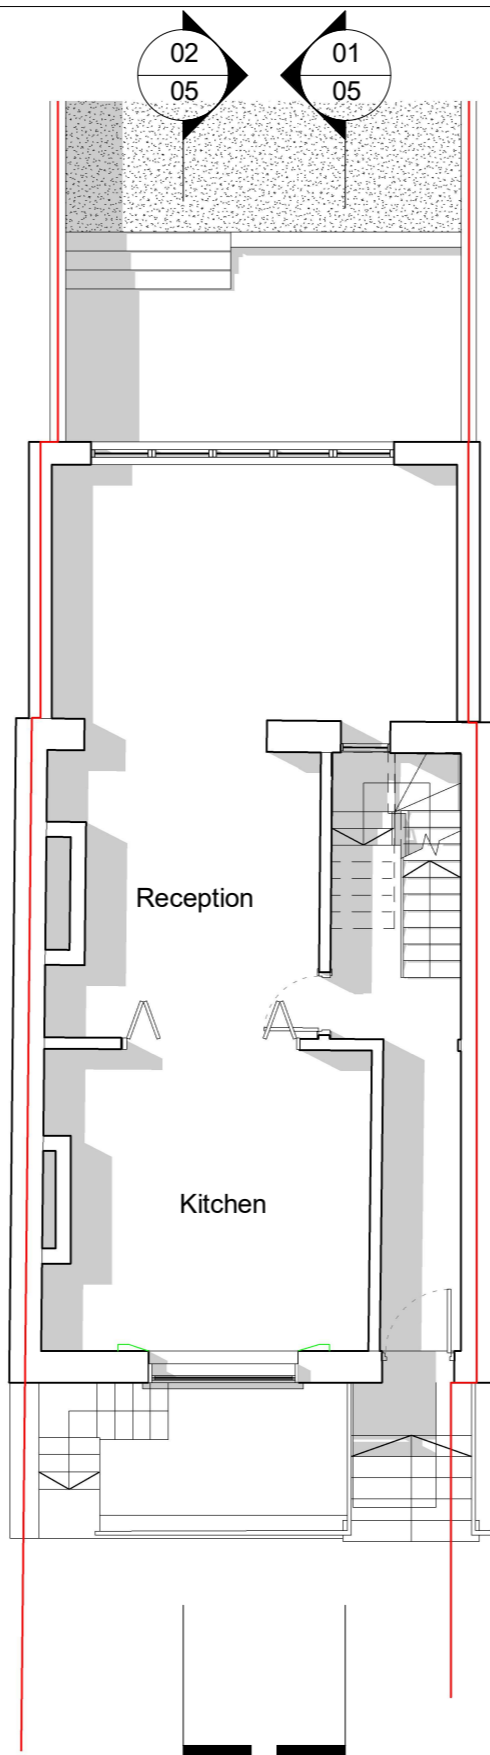


02 Ground Floor..
1 : 100

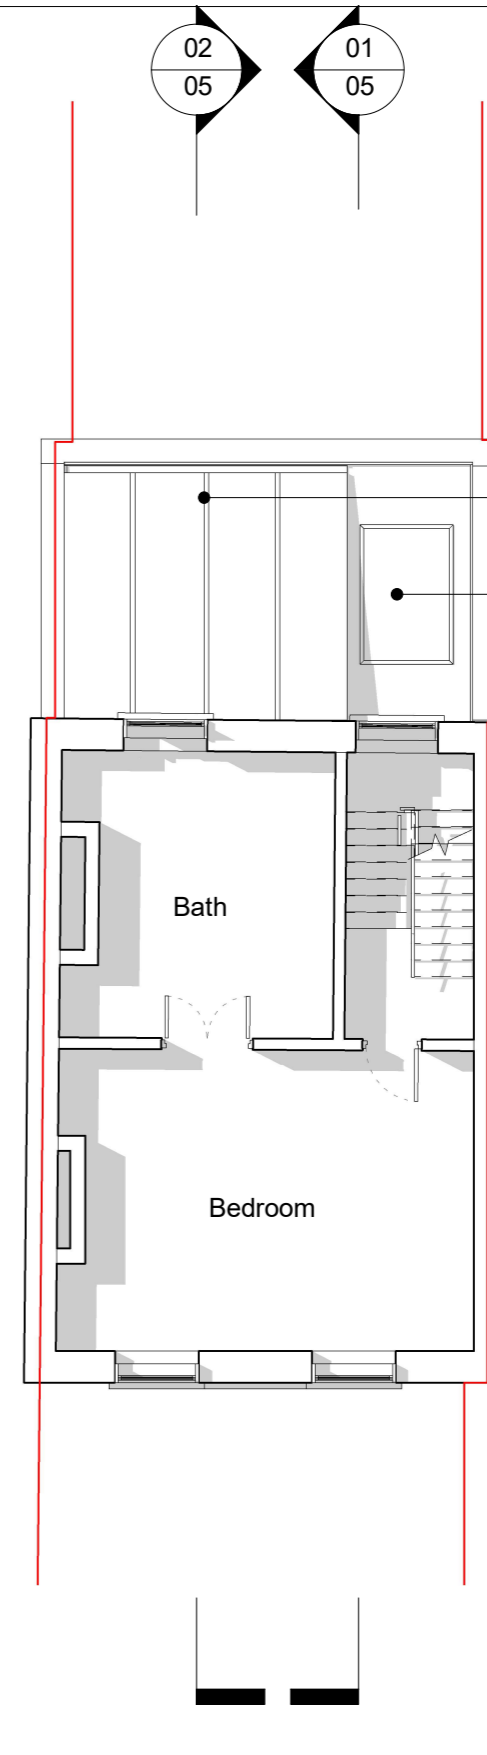

03 First Floor..
1 : 100

Sloped glazing
Skylight

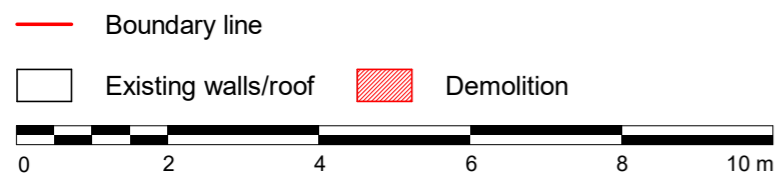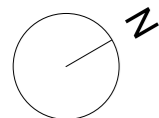

ARA

Project
36 Fitzroy Rd
London
NW1 8TY

Title
Proposed Plans

Planning application
Description

11/06/23
Date

P1
Rev

Date
11/06/23

Scale
1 : 100

Job Number

Drawing Number
0722-PL-A-02

Revision
P1