




Existing 2nd fl.

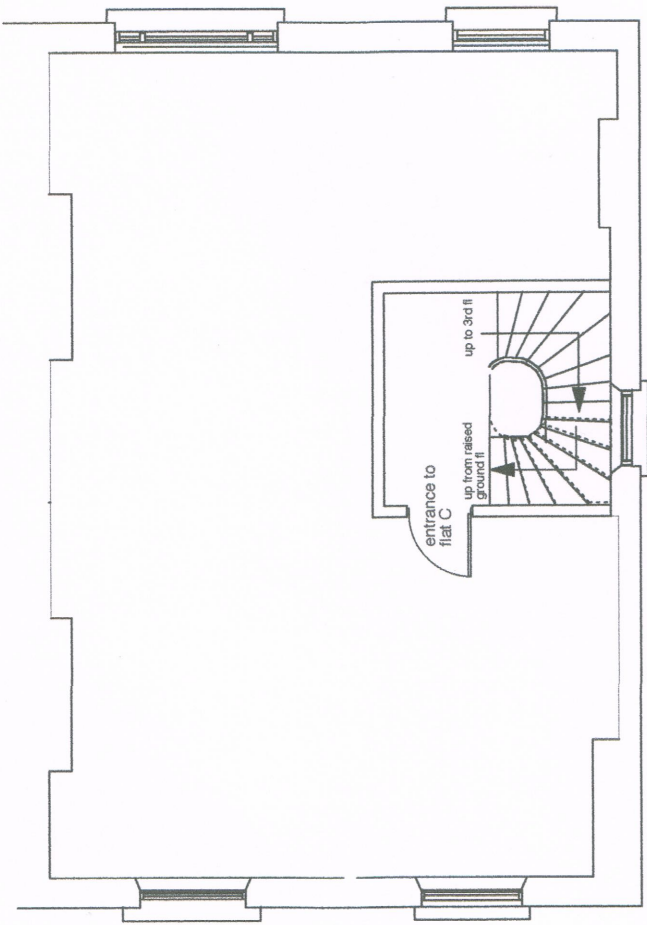

Existing 1st fl.

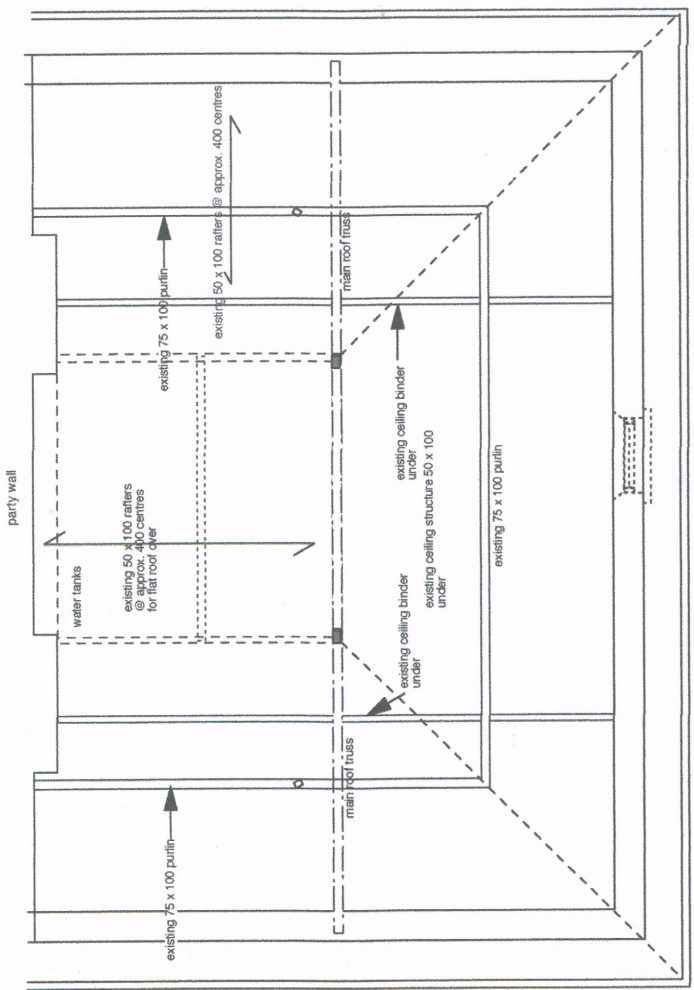

Existing roof space and structure

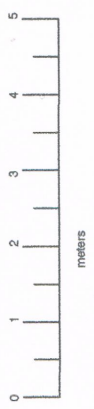

Architects and Project Managers
 50 Farnham Court
 159 Haverstock Hill
 London NW3 2UN
 Tel: 020 7 485 3070
 Fax: 020 7 485 3071
 E: tim.dunn@timdunn.com
 www.timdunn.com

Tim
 Dunn
 Associate

Studio flat
 15 Upper Park Road
 London NW3 2UN
 Drawn:

Existing plans 1st, 2nd and roof

Scale 1:50 @ A2
 Date Feb 2023
 Drawn: UPRR/1501