




Proposed Section BB

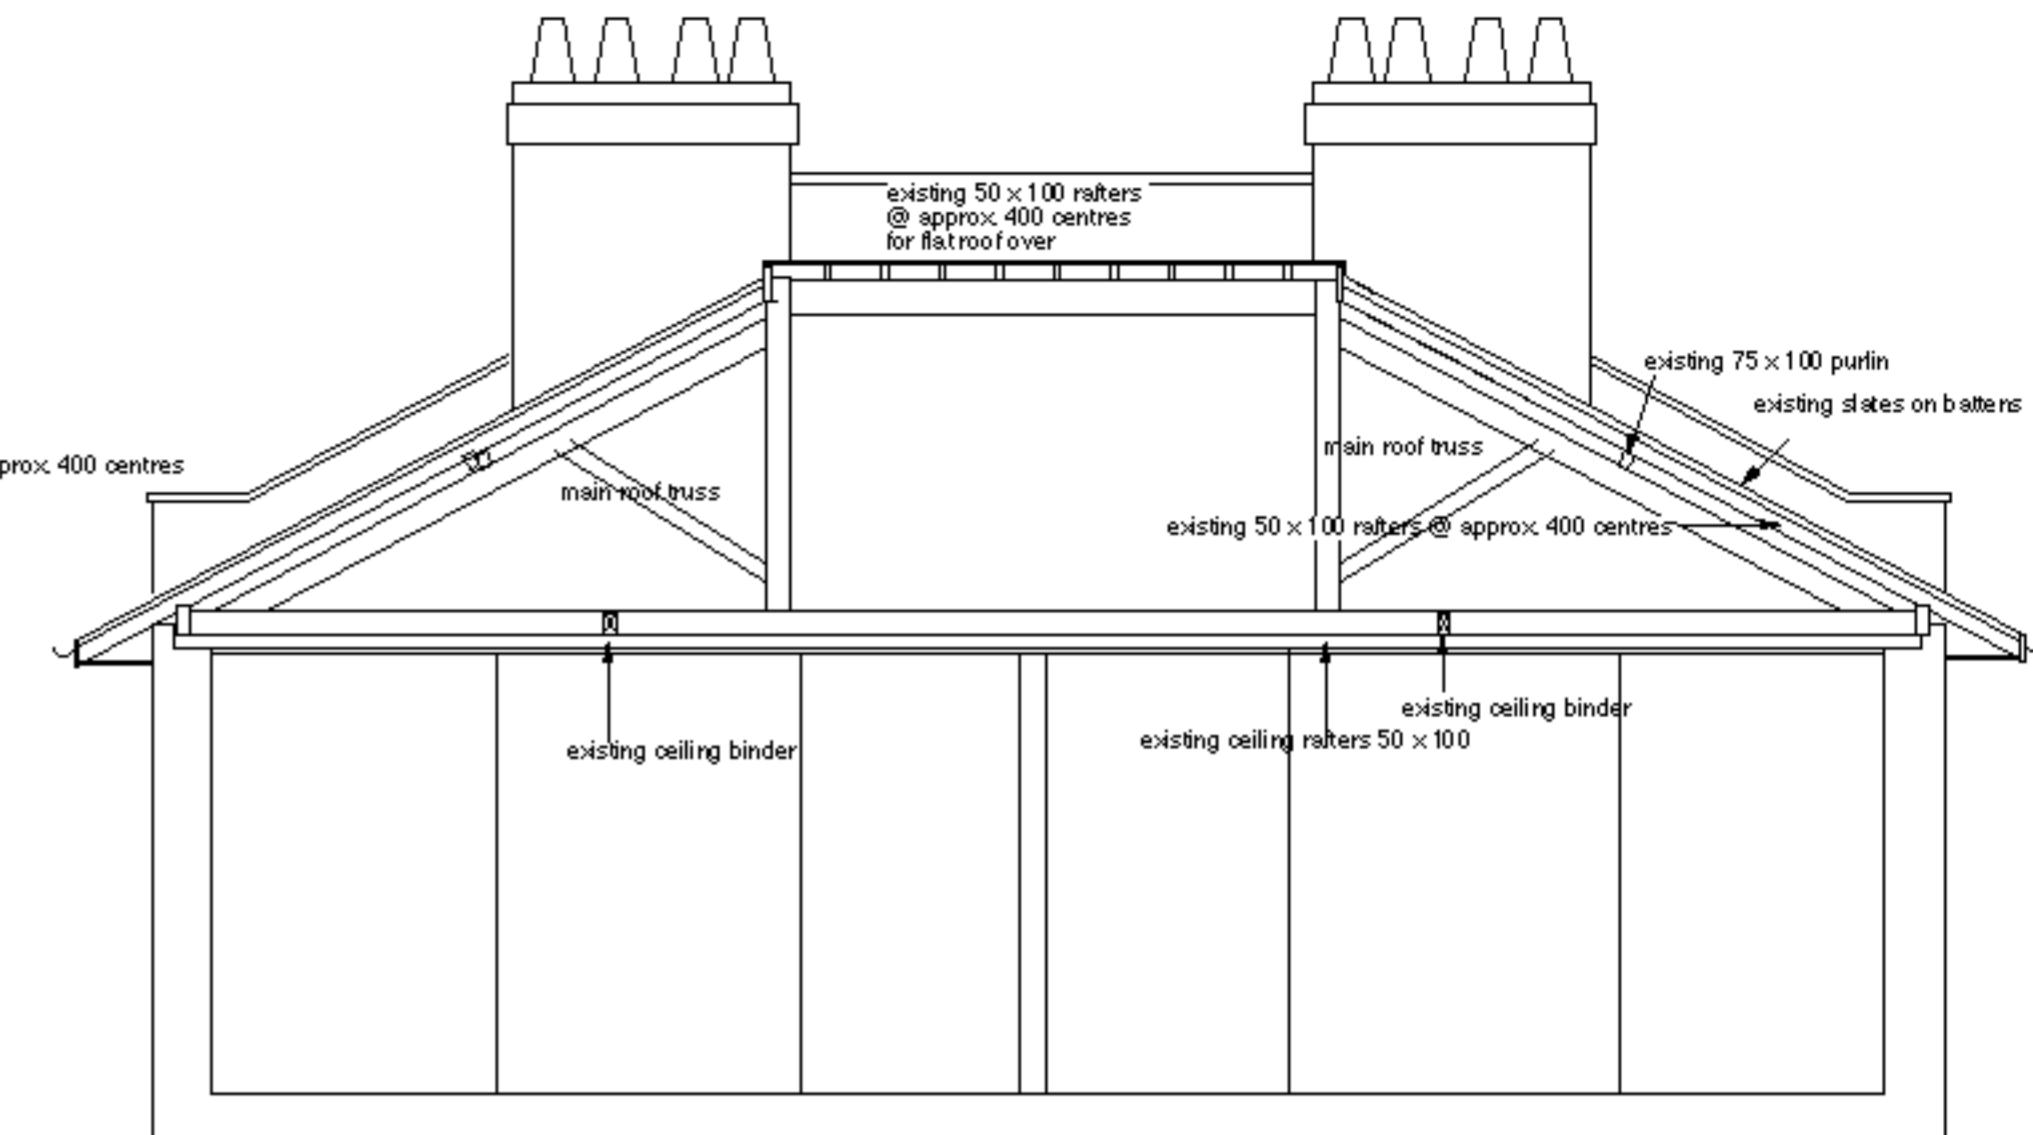

Existing Section BB

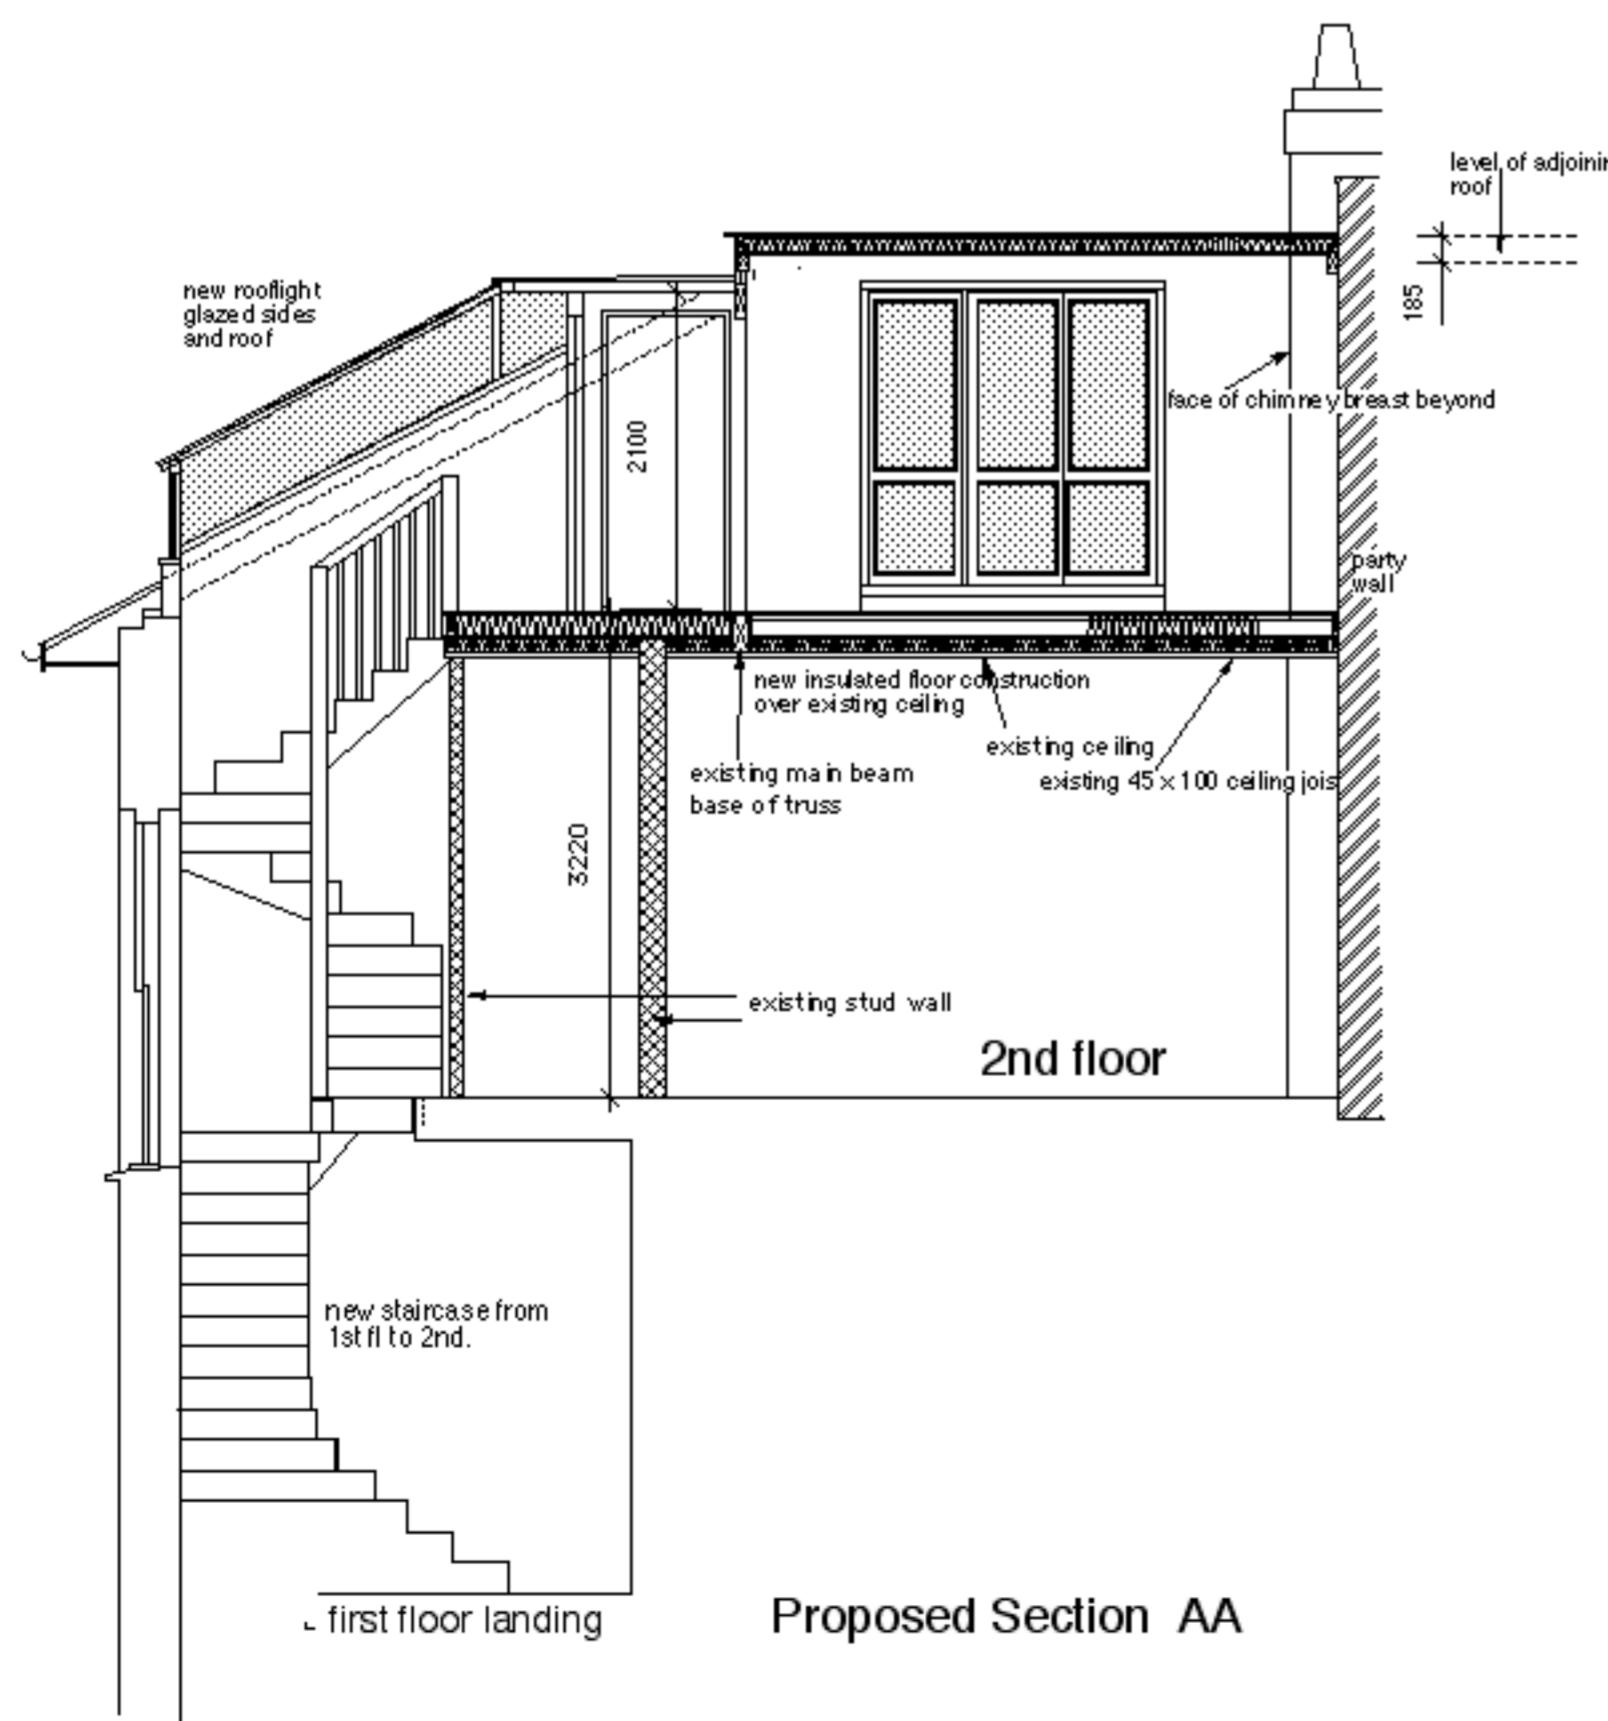

Proposed Section AA

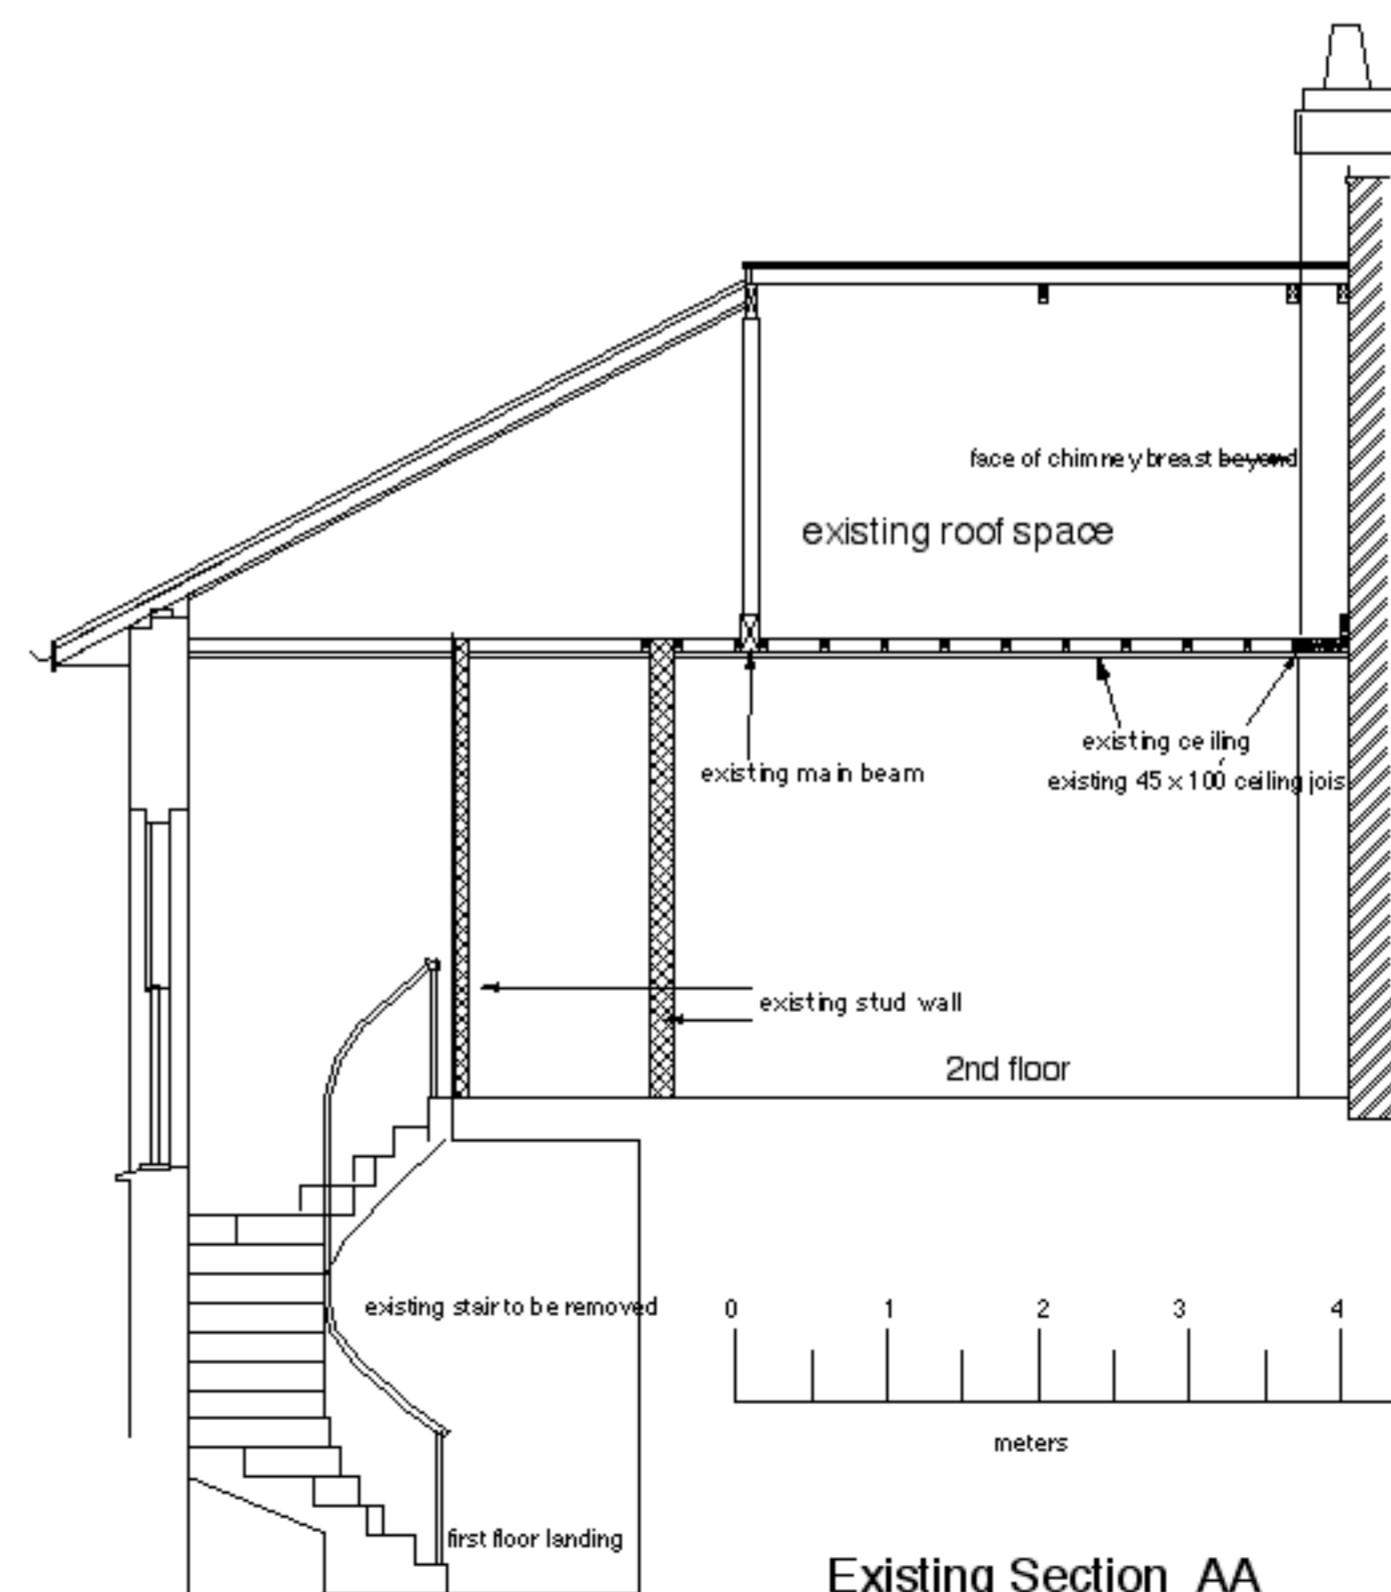

Existing Section AA

Architects and Project Managers
SS Romsey Court
188 Hatherside Hill
London NW8 4PX
Tel: 020 7488 8879
07770 450064
E: william.drewitt@bdmarcher.com

Studio flat
15 Upper Park Road
London NW8 2UN
Drawn by:

Existing and proposed sections
Second floor, Third floor

Scale Date: Drawn No:
150 @ A2 Feb 2023 UPR/15/03