

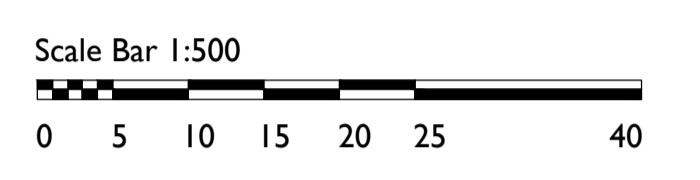



THESE NOTES ARE IMPORTANT
 If you are in any doubt about something - ASK
 This drawing must be read in conjunction with all necessary architectural, structural, services drawings and scope of works
 This drawing is copyright protected and unless specifically agreed with Markwick Architects can only be used for the project noted in the title box below.

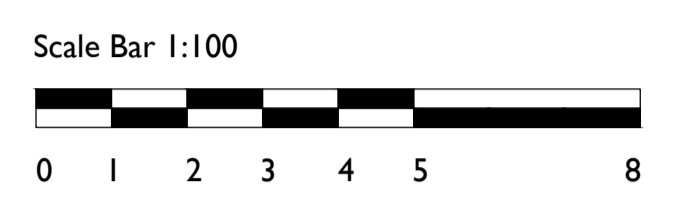

EXISTING ELEVATION A (FROM CAR PARK)
 Scale 1:100

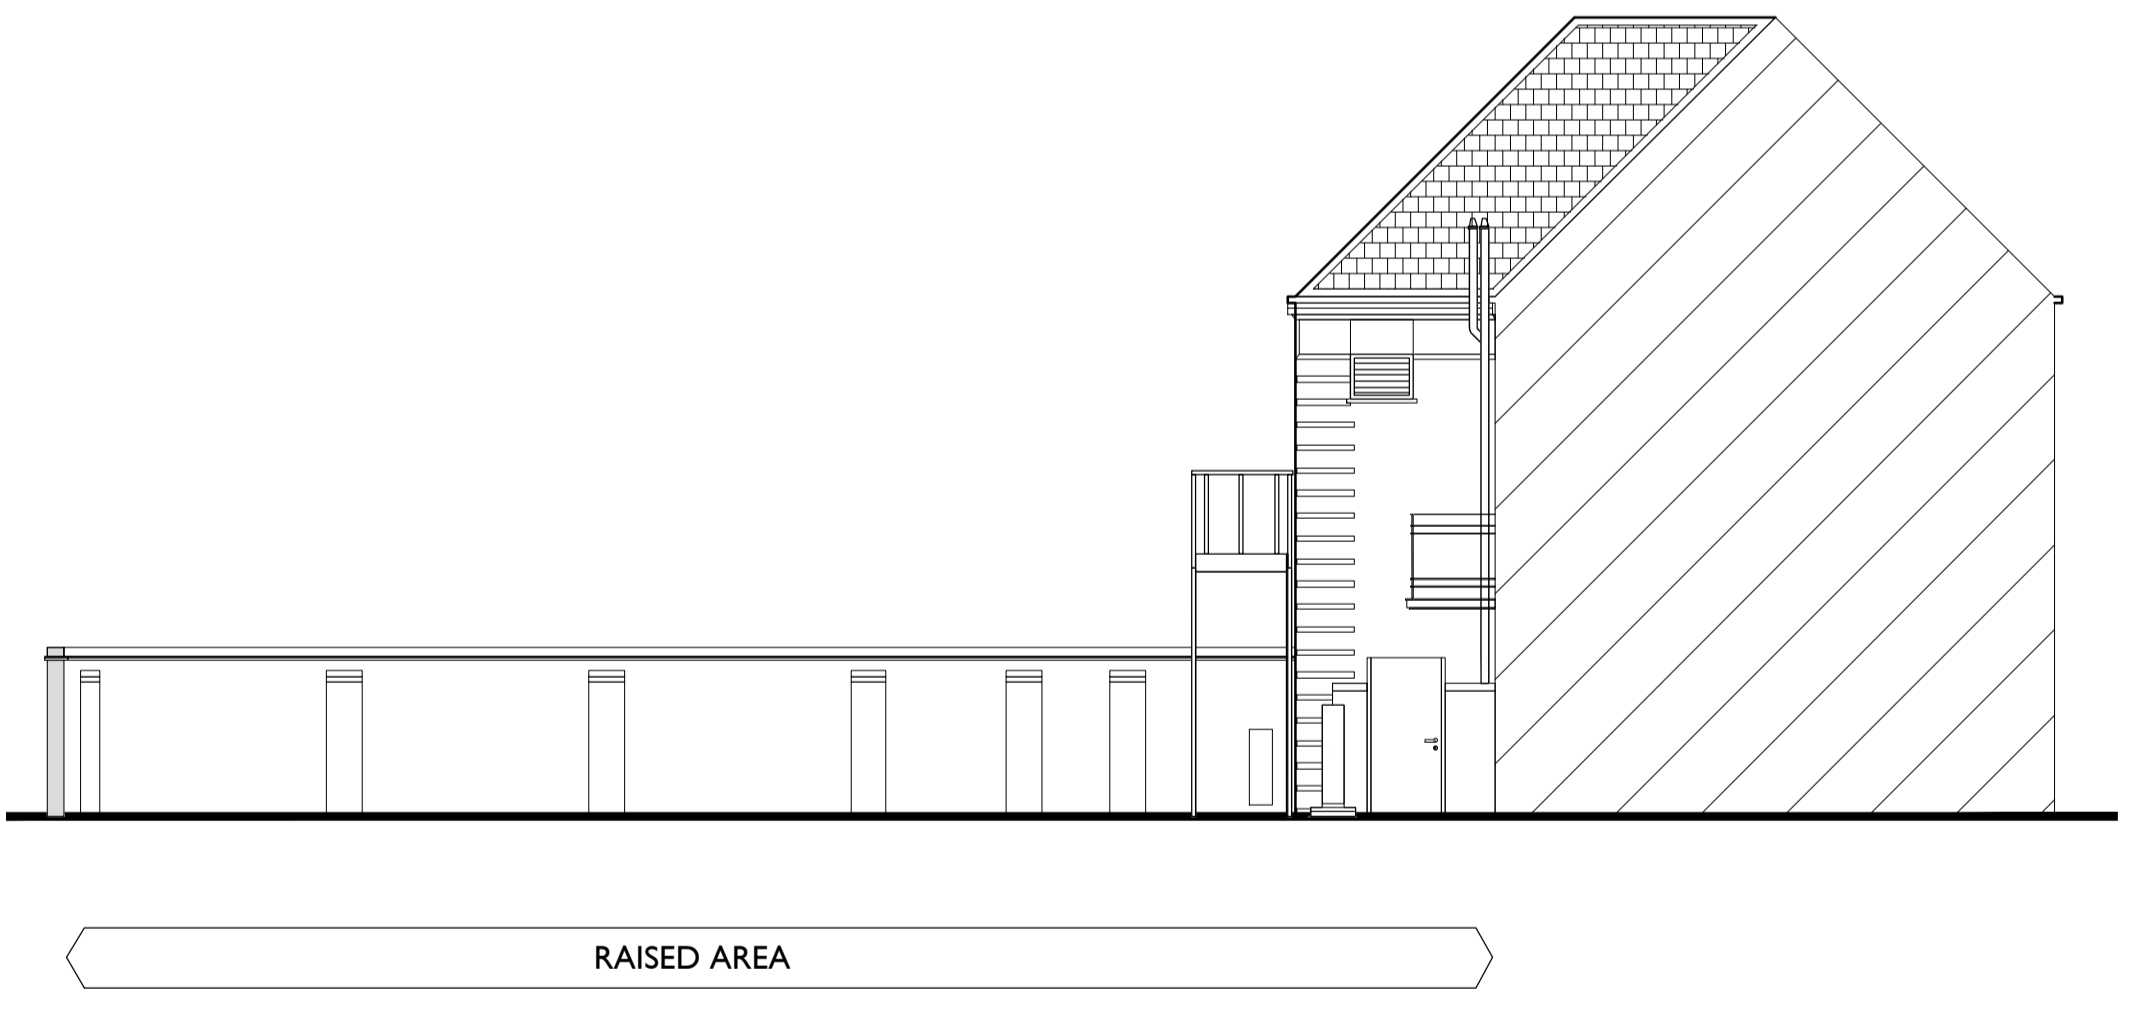

EXISTING SECTION B (THROUGH RAISED AREA)
 Scale 1:100

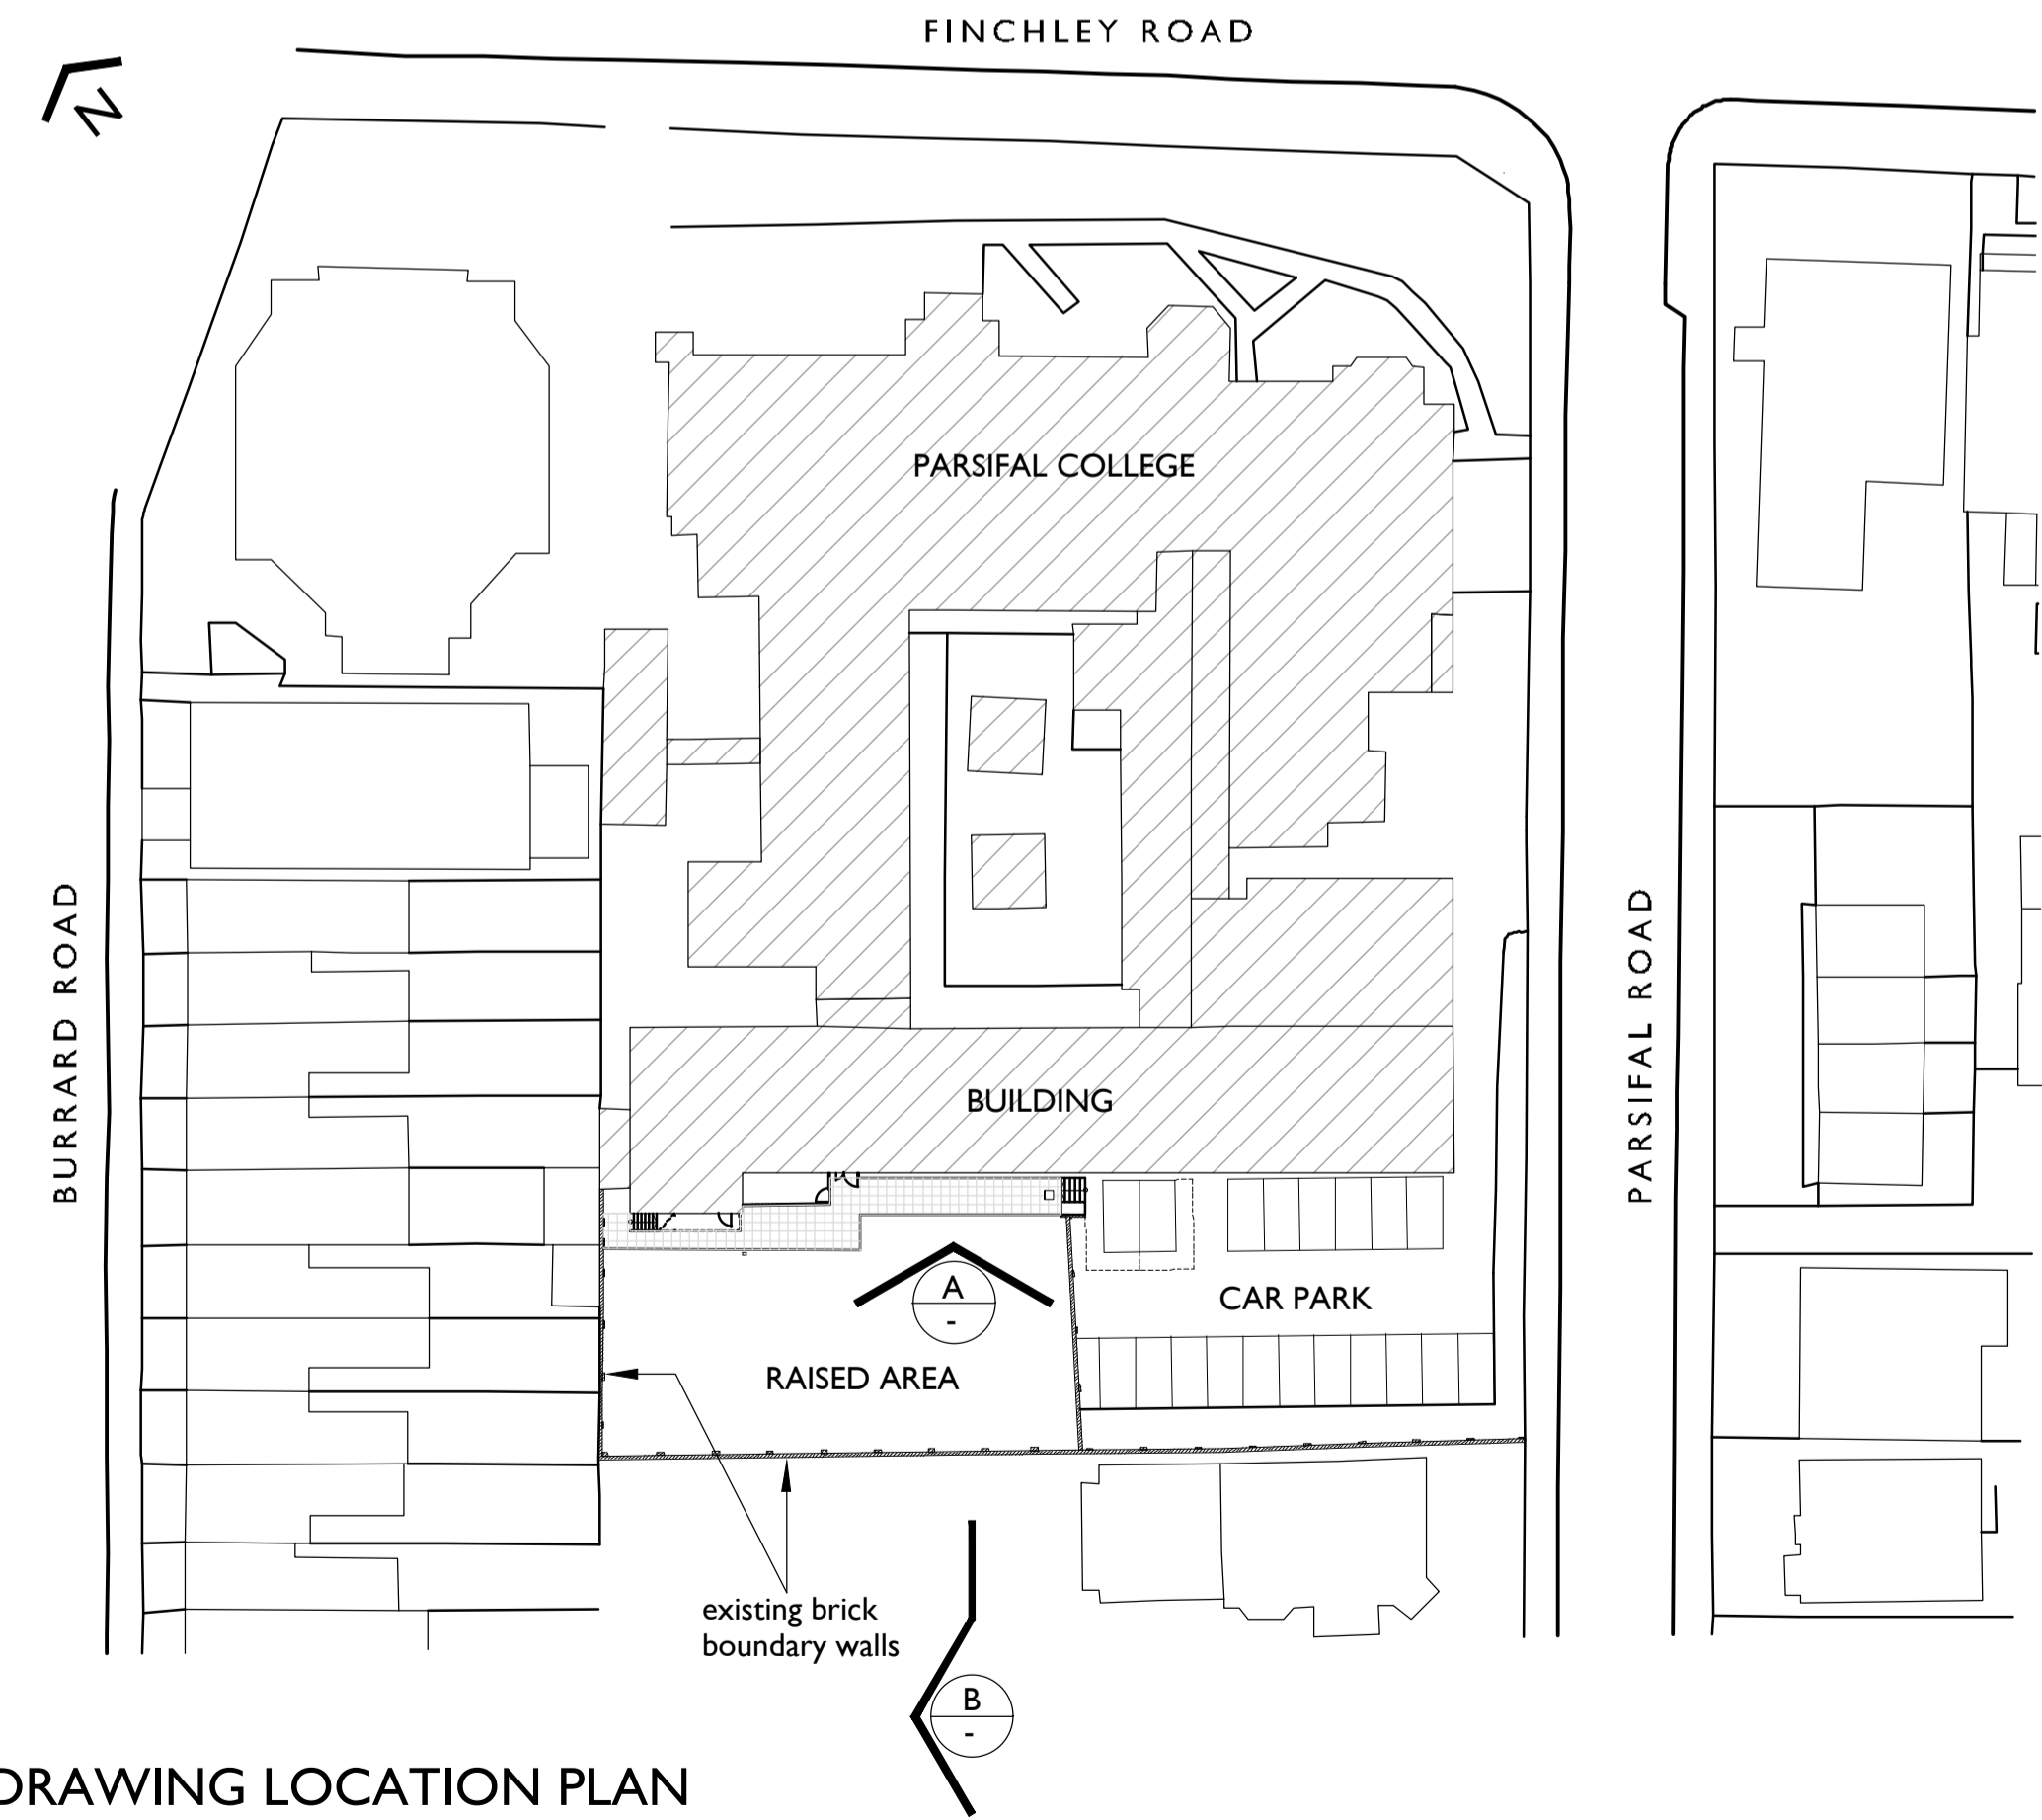

DRAWING LOCATION PLAN
 Scale 1:500

* ISSUED FOR PLANNING 07.06.23 TC TM
 REV. DESCRIPTION DATE DRN CHKD.
MARKWICK ARCHITECTS
 THE OLD DAIRY
 51a ST. PETERS STREET
 SOUTH CROYDON SURREY CR2 7DG
 TELEPHONE 020 8686 2955
 E-MAIL ma@markwickarchitects.co.uk

CLIENT
ESCP Europe Business School

PROJECT
**527, Finchley Road,
 London NW3 7BG**

DRAWING TITLE
**Existing
 Section & Elevation**

DATE June 2023	SCALE as shown @ A1
-------------------	------------------------

DRAWING NUMBER 2213 / P / 602	DRAWING REVISION *
----------------------------------	-----------------------

DRAWN BY TC	CHECKED BY TM
----------------	------------------