



Existing plan of garden




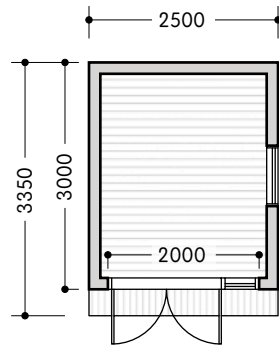


Proposed  
ground plan

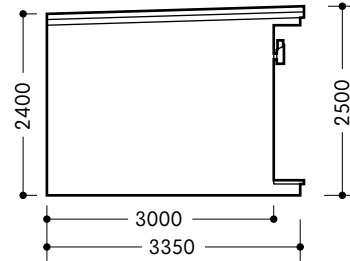


Proposed  
side elevation

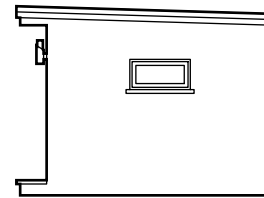


Proposed  
side elevation

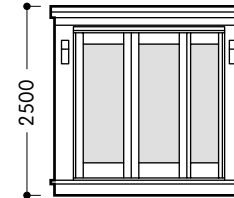

Proposed  
front elevation

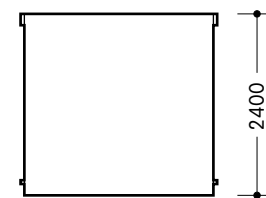

Proposed  
rear elevation

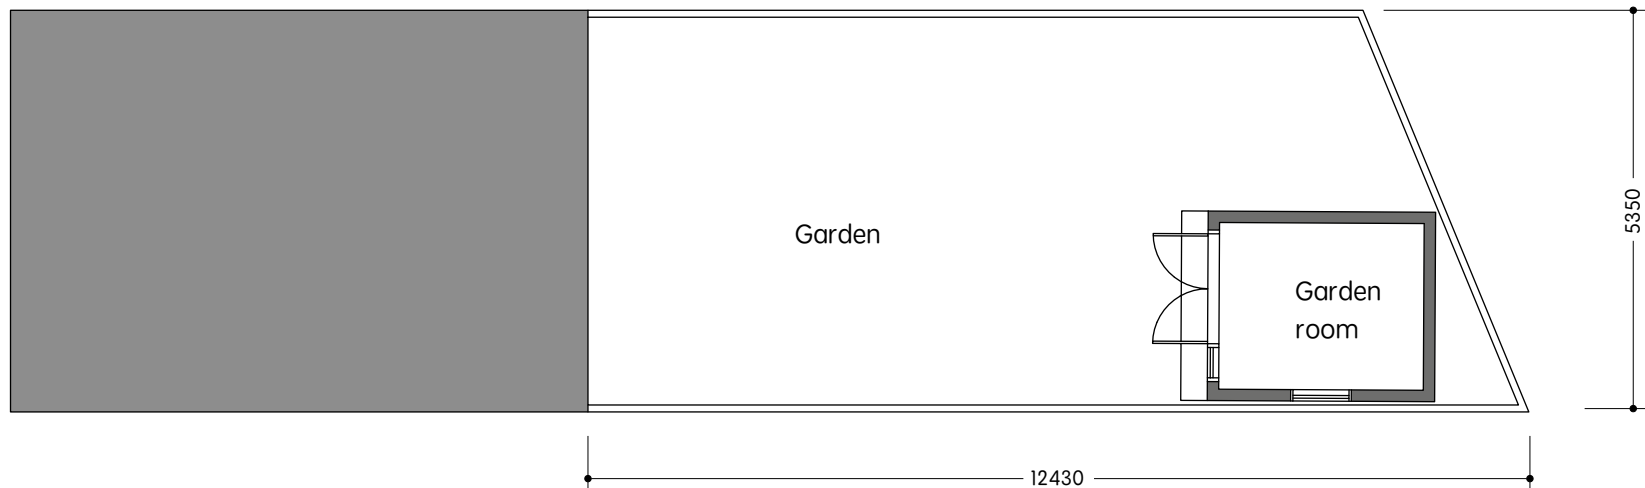

Proposed plan of garden

