


D1 TYPICAL SECTION ADJACENT TO CANAL
1:50

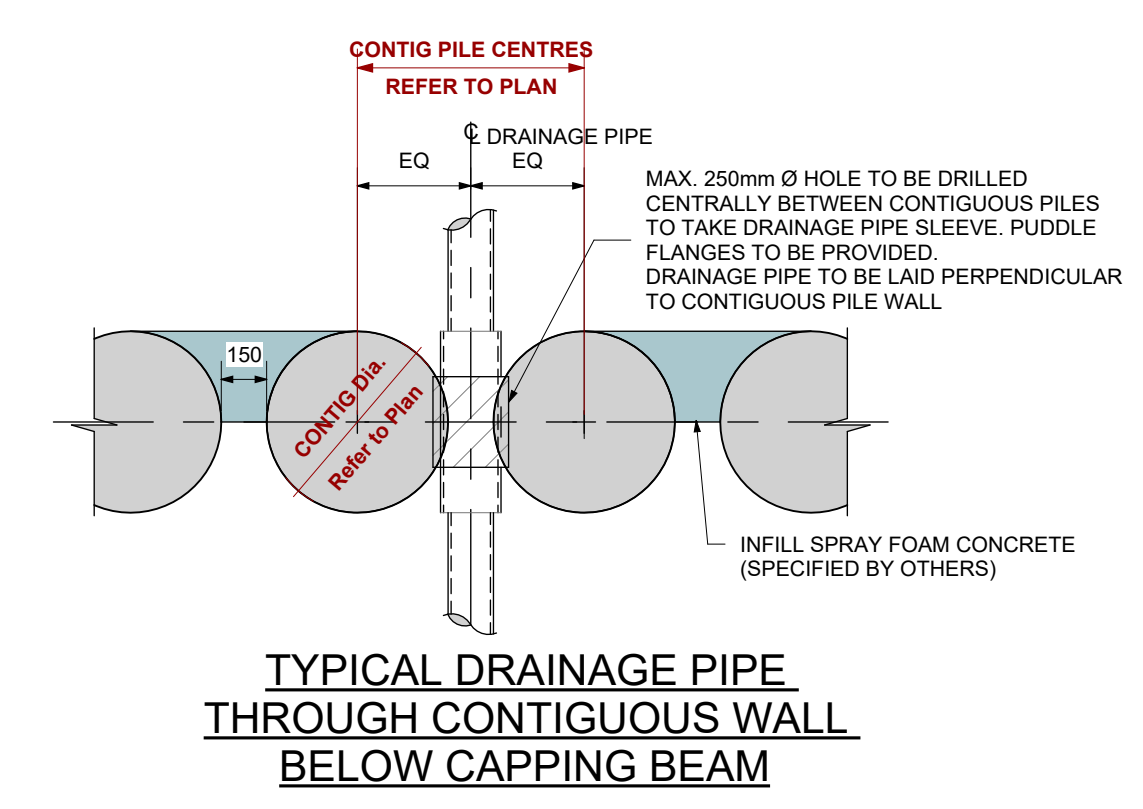

NOTES

- CONTIGUOUS PILED WALL TO BE DESIGNED AS A CANTILEVER.
- NO PROPPING FROM LOWER GROUND OR UPPER GROUND SLAB ALLOWED.
- FOR PILE DESIGN LOADS REFER TO THE PILE SCHEDULE AND / OR PILE GA DRAWING.
- DPM / WATERPROOFING TO ARCHITECTS DETAILS AND DRAWINGS.
- PILE DESIGN AND DETAILS BY SUB-CONTRACTOR TO BE SUBMITTED TO GDP FOR COMMENT.
- FINAL DESIGN & SUPPLY OF PILES BY SPECIALIST SUB-CONTRACTOR.
- ALL PILES TO HAVE A FACTOR OF SAFETY OF 3.0

ALL LOADINGS STATED ARE UNFACTORED

ASSUMED PILE SIZE 750mmØ (UNLESS NOTED OTHERWISE)
ASSUMED PILE SWL 2800kN (UNLESS NOTED OTHERWISE)

SUBJECT TO SPECIALISTS DESIGN

Rev.	Date	By / Chkd	Revision Notes
P04	17.10.22	RJW / YJM	NOTE REGARDING EXISTING SLEEVED PILES ADDED
P03	03.10.22	RJW / PP	MISSING PILE NUMBERS & SETTING OUT DIMENSIONS ADDED.
P02	30.09.22	RJW / PP	STAGE 3 ISSUE
P01	21.09.22	RJW / PP	ISSUED FOR INFORMATION

Clients: **REEF GROUP**

GD Partnership Ltd. GDP
Consulting Engineers
The Cart Lodge, Lullingstone Lane, Eynsford, Kent, DA40HZ
Tel: 01322 868622 Fax: 01322 861050
Email: contact@gdteam.co.uk

Project: **TRIBECA - THE REFLECTOR - Plot B**

Drawing: **PILING LAYOUT**

Drawing Status: **STAGE 3 - PRELIMINARY**

Scale: As indicated	at A1	GDP Reference 20-100
Drawn: RJW	Checked: PP	Date: Sep. 2022
Project No. TRI	Rev. P04	
Originator: GDP	Zone: PB	Level: F0
Type: DR	Role: S	Number: -001590