


2520922 025 - Location Plan - 79, YORK WAY, LONDON, CAMDEN, N7 9QF

Supplied by: [www.ukmapcentre.com](http://www.ukmapcentre.com)

Serial No: 261988

Centre Coordinates: 530006,184566

Production Date: 13/04/2023 16:22:26

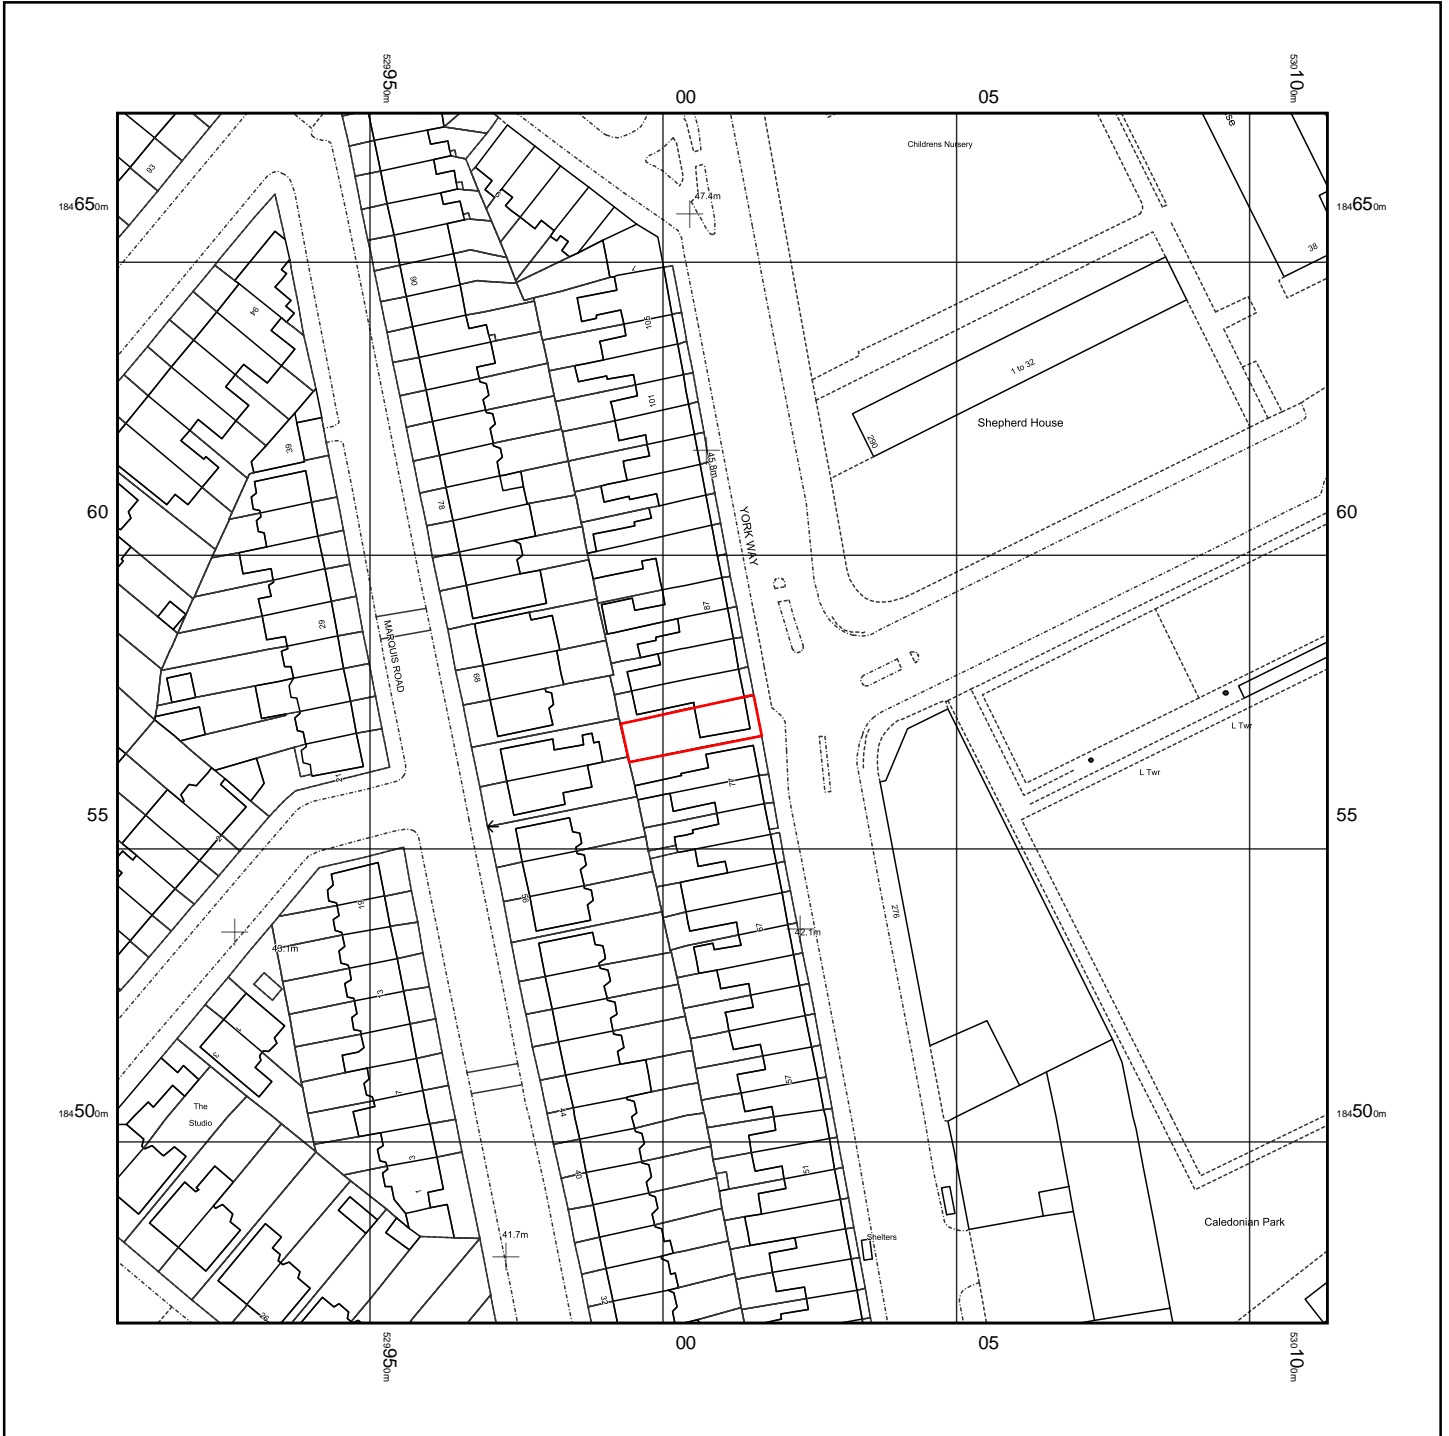

© Crown copyright and database rights 2023 Ordnance Survey 100048957. The representation of road, track or path is no evidence of a boundary or right of way. The representation of features as lines is no evidence of a property boundary.

0m 1cm = 12.5m 62.5m  
Scale 1:1250

