


EXISTING FIRST FLOOR GA

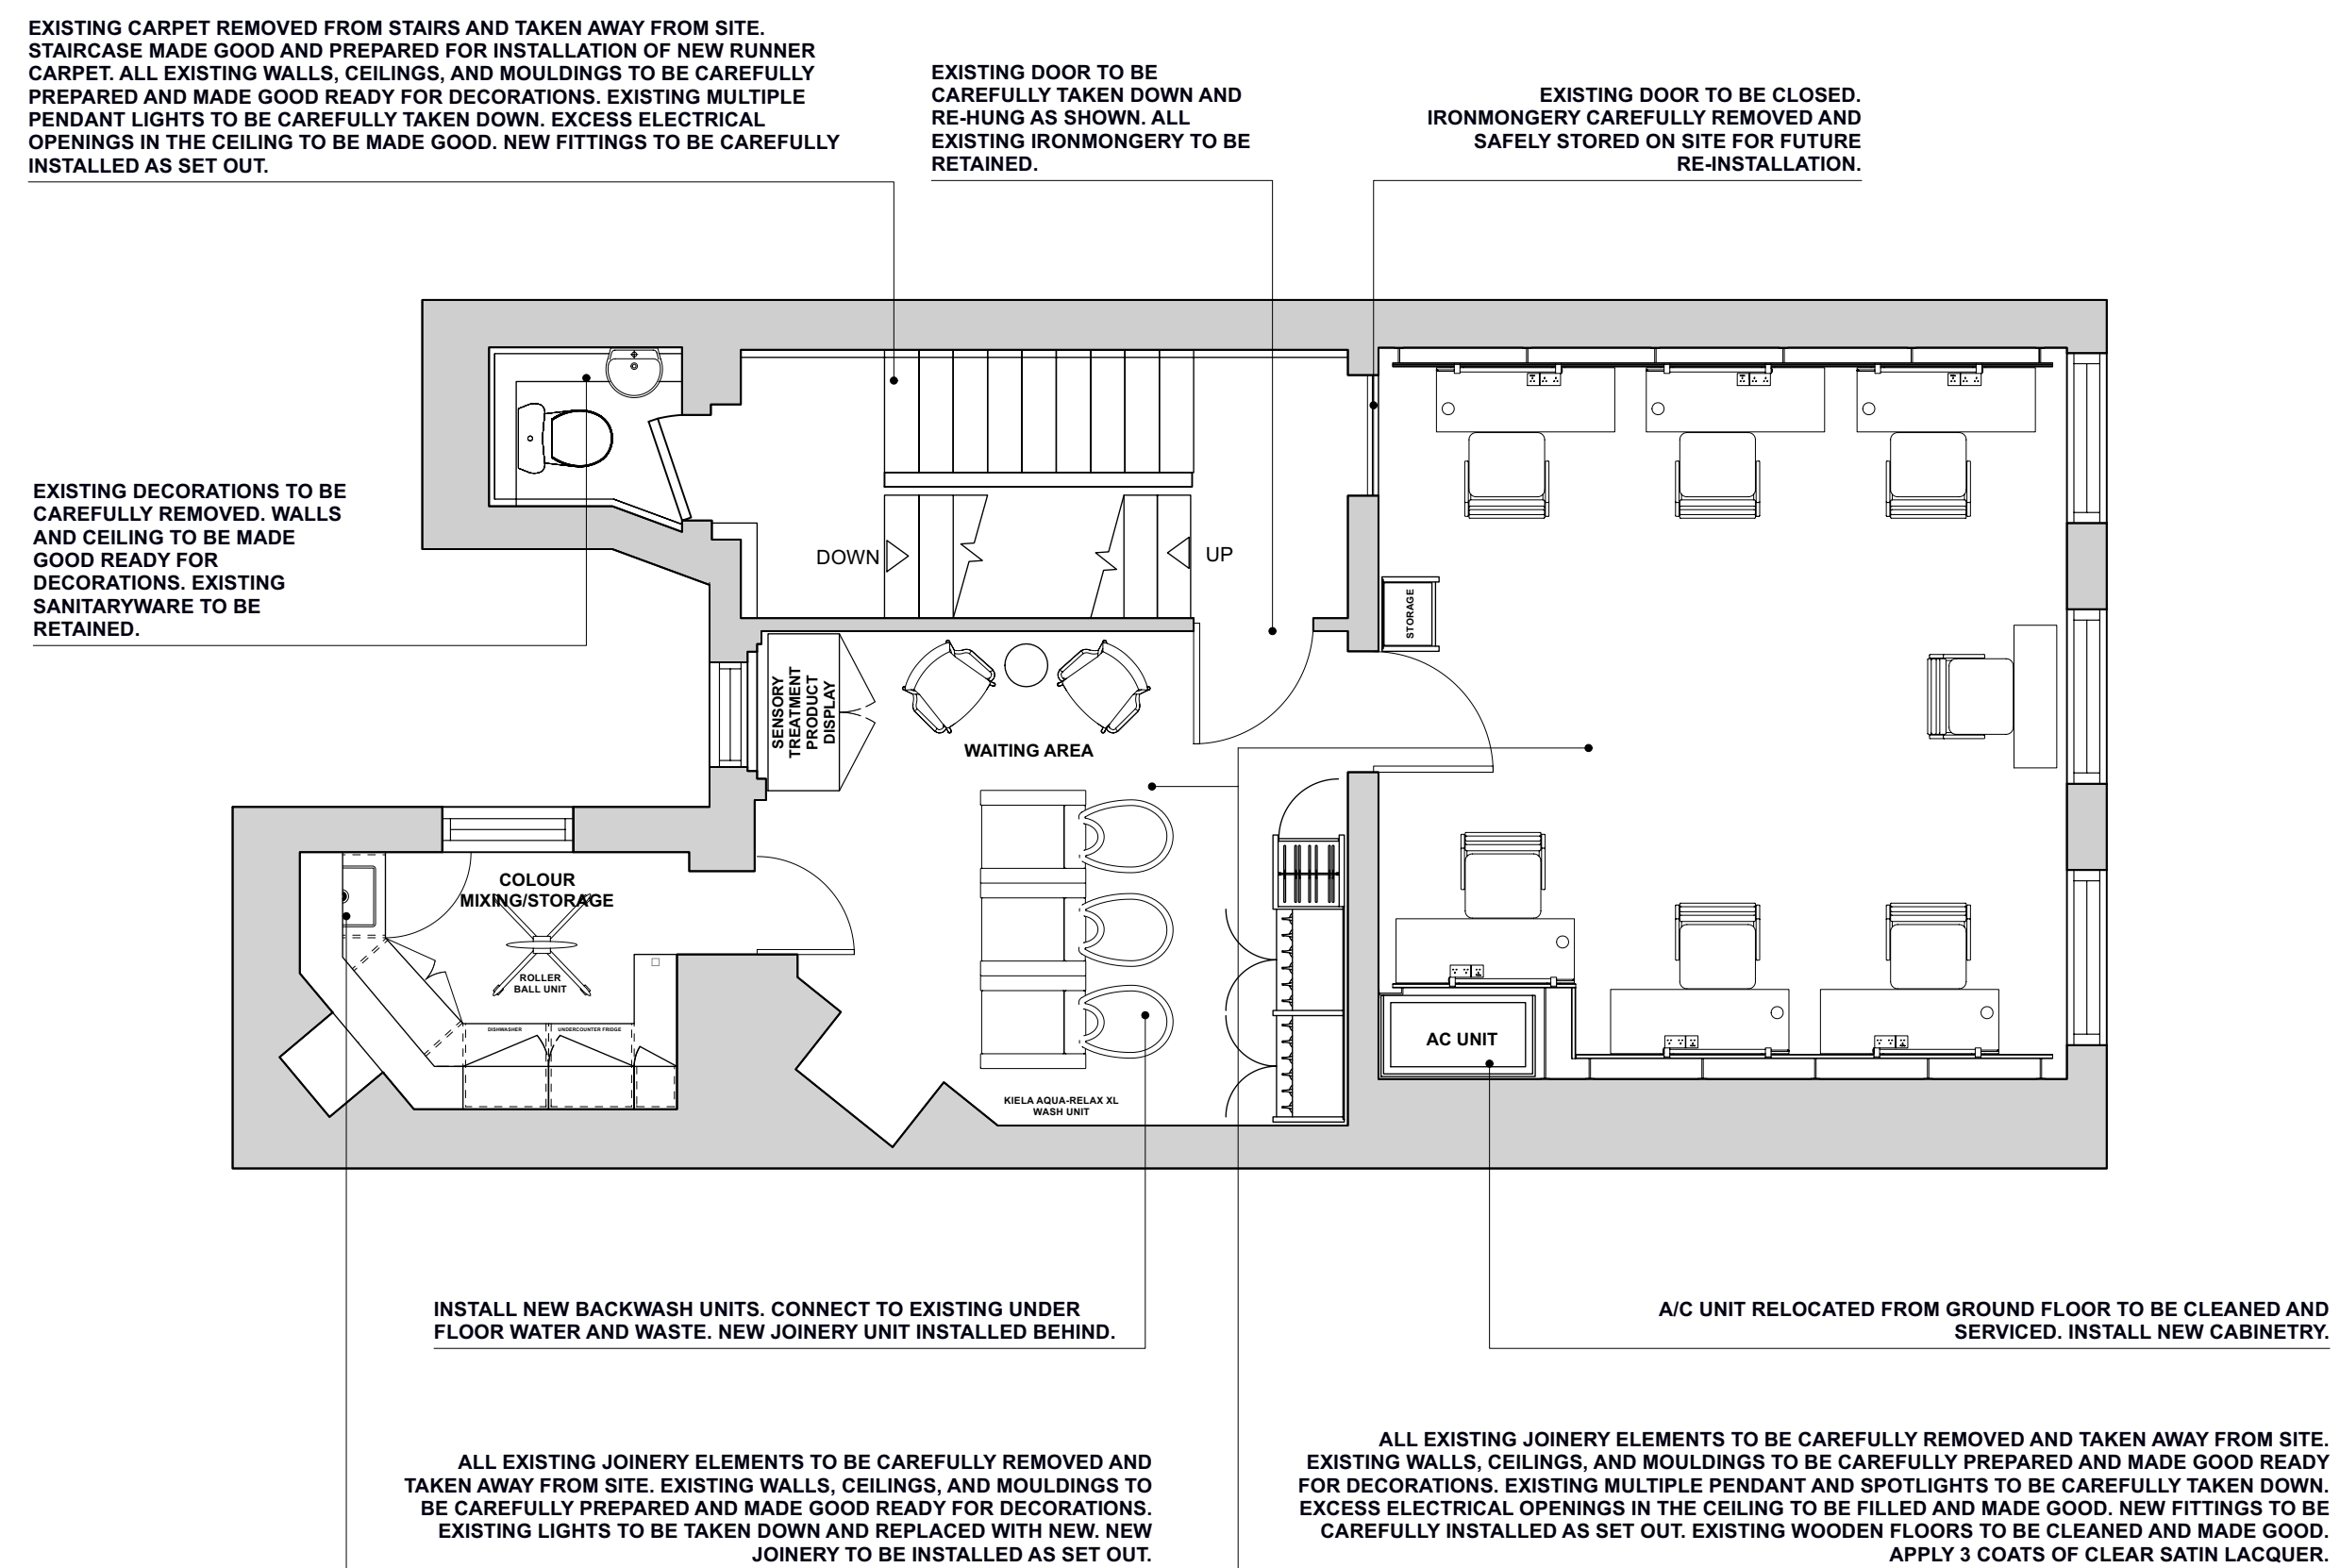

PROPOSED FIRST FLOOR GA

REVISIONS	A: 03/03/2023 B: 10/03/2023 C: 21/03/2023 D: 27/03/2023 E: 30/03/2023 F: 30/03/2023 G: 11/04/2023 H: 05/05/2023	CLIENT BROOKS & BROOKS	TITLE FIRST FLOOR EXISTING & PROPOSED GA
J 1 - EXISTING DOOR INTO FRONT ROOM REINSTATED		PROJECT SALON DEVELOPMENT	SCALE @ A1 1:50
		LOCATION 28/29 GREAT QUEEN STREET	DRAWN 23RD FEBRUARY 2023
			REVISED 1ST MAY 2023
		ALL DIMENSIONS TO BE CHECKED ON SITE	DRAWING No 10571 / 2-203J

