



SITE LOCATION
(Scale 1:50000)
Ordnance Survey map extract
based upon Landranger map series
with the permission of the controller of
Her Majesty's Stationery Office
Licence No. 0100023487
Crown copyright.

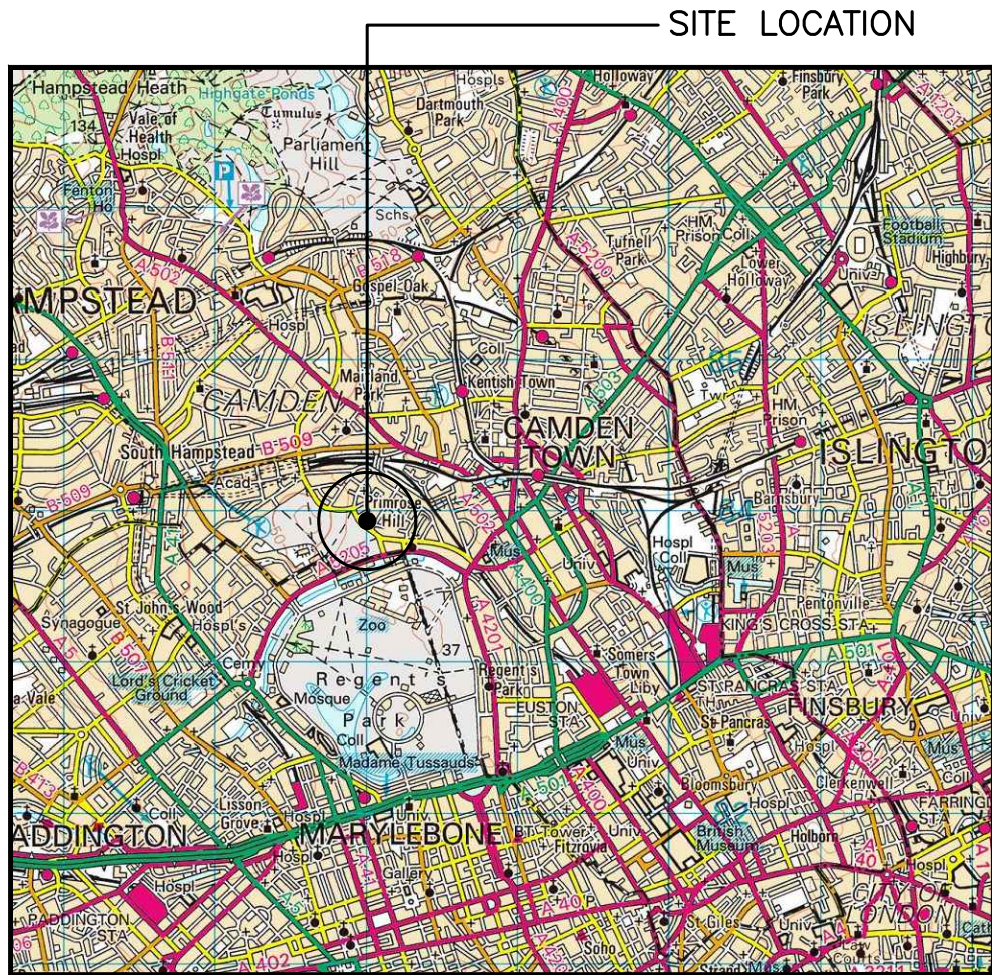

SITE PHOTOGRAPH

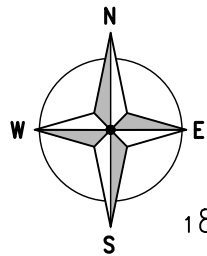

DETAILED SITE LOCATION
(Scale 1:1250)
Based upon Ordnance Survey map extract
with the permission of the Controller of
Her Majesty's Stationery Office.
Crown copyright.
Licence No. 0100023487

ALL DIMENSIONS ARE IN mm UNLESS NOTED OTHERWISE

N.G.R | E: 527980 N: 183900

DIRECTIONS TO SITE: HEADING SOUTH ON M1.
AT JUNCTION 1 TAKE SLIPROAD LEFT TO
A406 TOWARDS C.LONDON / BRENT CROSS.
TAKE SLIPROAD LEFT AFTER 0.5 MILE. TAKE
3RD EXIT AT ROUNDABOUT. KEEP STRAIGHT
ON FOR 0.3 MILE. AFTER 2.8 MILES KEEP
LEFT TO STAY ON A41. AFTER 0.9 MILE TURN
LEFT ONTO A5205 (PRINCE ALBERT ROAD).
AFTER 0.4 MILE TURN LEFT ONTO ALBERT
TERRACE. TURN LEFT ONTO REGENTS PARK
ROAD THEN RIGHT ONTO FITZROY ROAD. TAKE
1ST LEFT INTO CAR PARK.

WHAT 3 WORDS: hangs.record.treat

NOTES:

A	Issued for Approval	TCL	TCL	14.02.23
REV	MODIFICATION	BY	CH	DATE



Great British Communications
Lapping House, Block 3 Forward Point,
Tan House Lane, Widnes, Cheshire, WAB 0SL
t. 44 (0)151 420 4128
www.gbcservices.co.uk

O₂

Cell Name	Opt.
JACQUELINE HOUSE	-

Cell ID No		
CORNERSTONE	VMO2	VF
20832821	078723	N/A

Site Address / Contact Details		
52 FITZROY ROAD LONDON NW1 8UB		

Drawing Title: SITE LOCATION MAPS		
Purpose of issue: PLANNING		Dwg Rev:
Drawing Number: 100		A
Surveyed By: TCL	Original Sheet Size: A3	Pack Issue:
Drawn: TCL	Date: 14.02.23	Checked: TCL Date: 14.02.23 A

The drawings comply with VMO2 & VF Standard ICNIRP guidelines.
Designed in accordance with Cornerstone documents: SDN0013 & SDN0009.