


# LOCATION PLAN

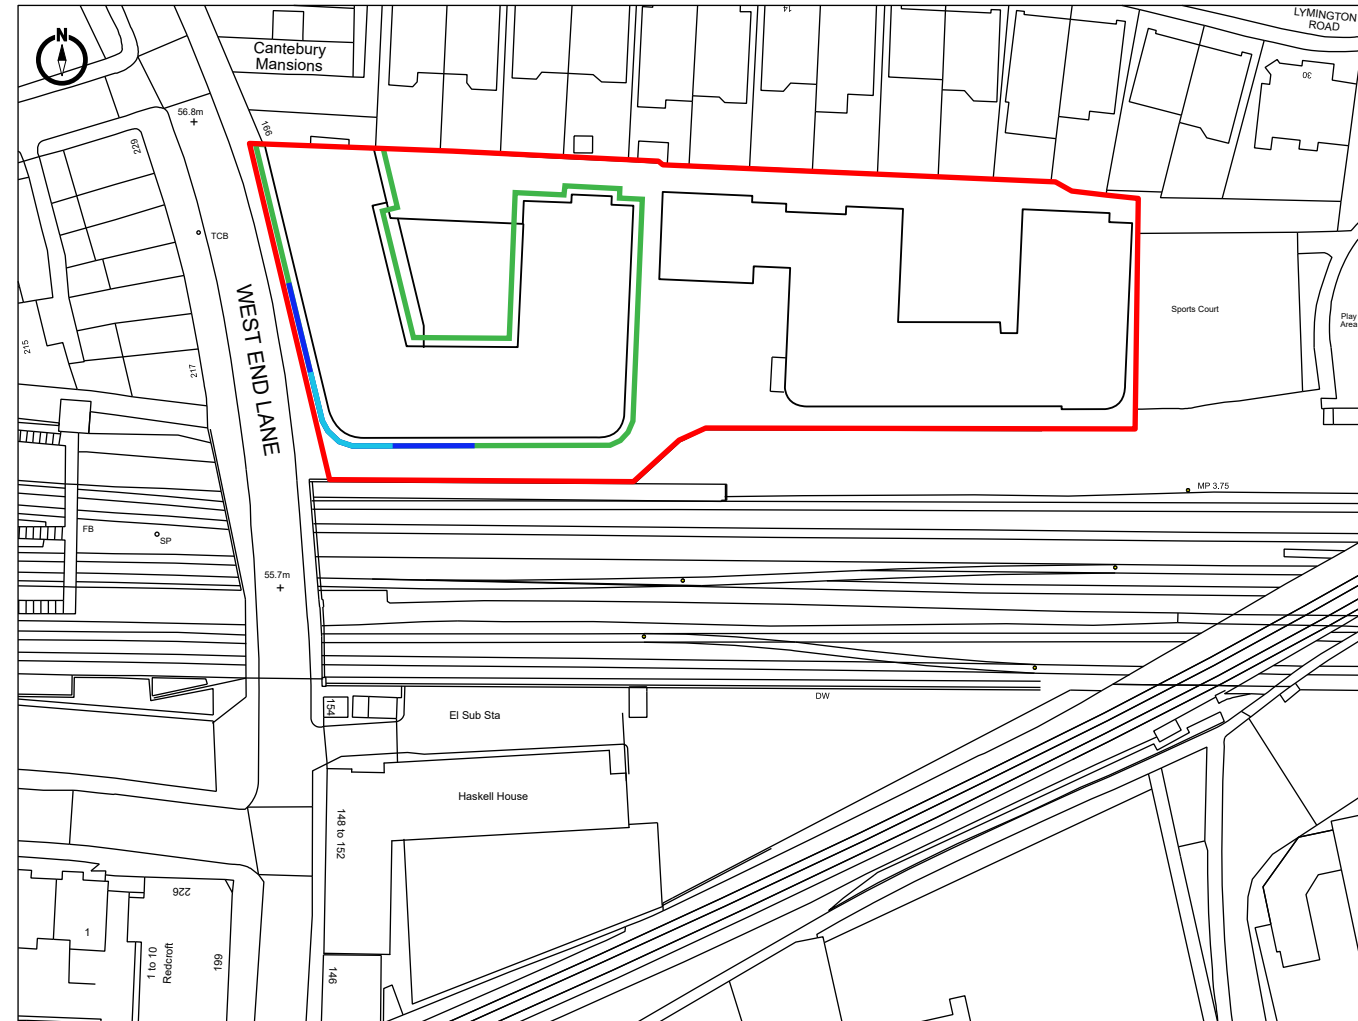

- Site Location
- Scaffold banner depicting building
- Commercial Area
- Scaffolding

Site:  
West Hampstead Central, 156 West End Lane, NW6 1SD

Title:  
Location Plan

Date:  
09/05/2023

Dwg. No:  
PY4510/001

Rev:

Scale: 1:1250@A3

