



this drawing remains the property of fisch design limited and duplication of this drawing in whole or any part is strictly forbidden without prior written permission from fisch design ltd

all structural alterations are to be approved by a structural engineer

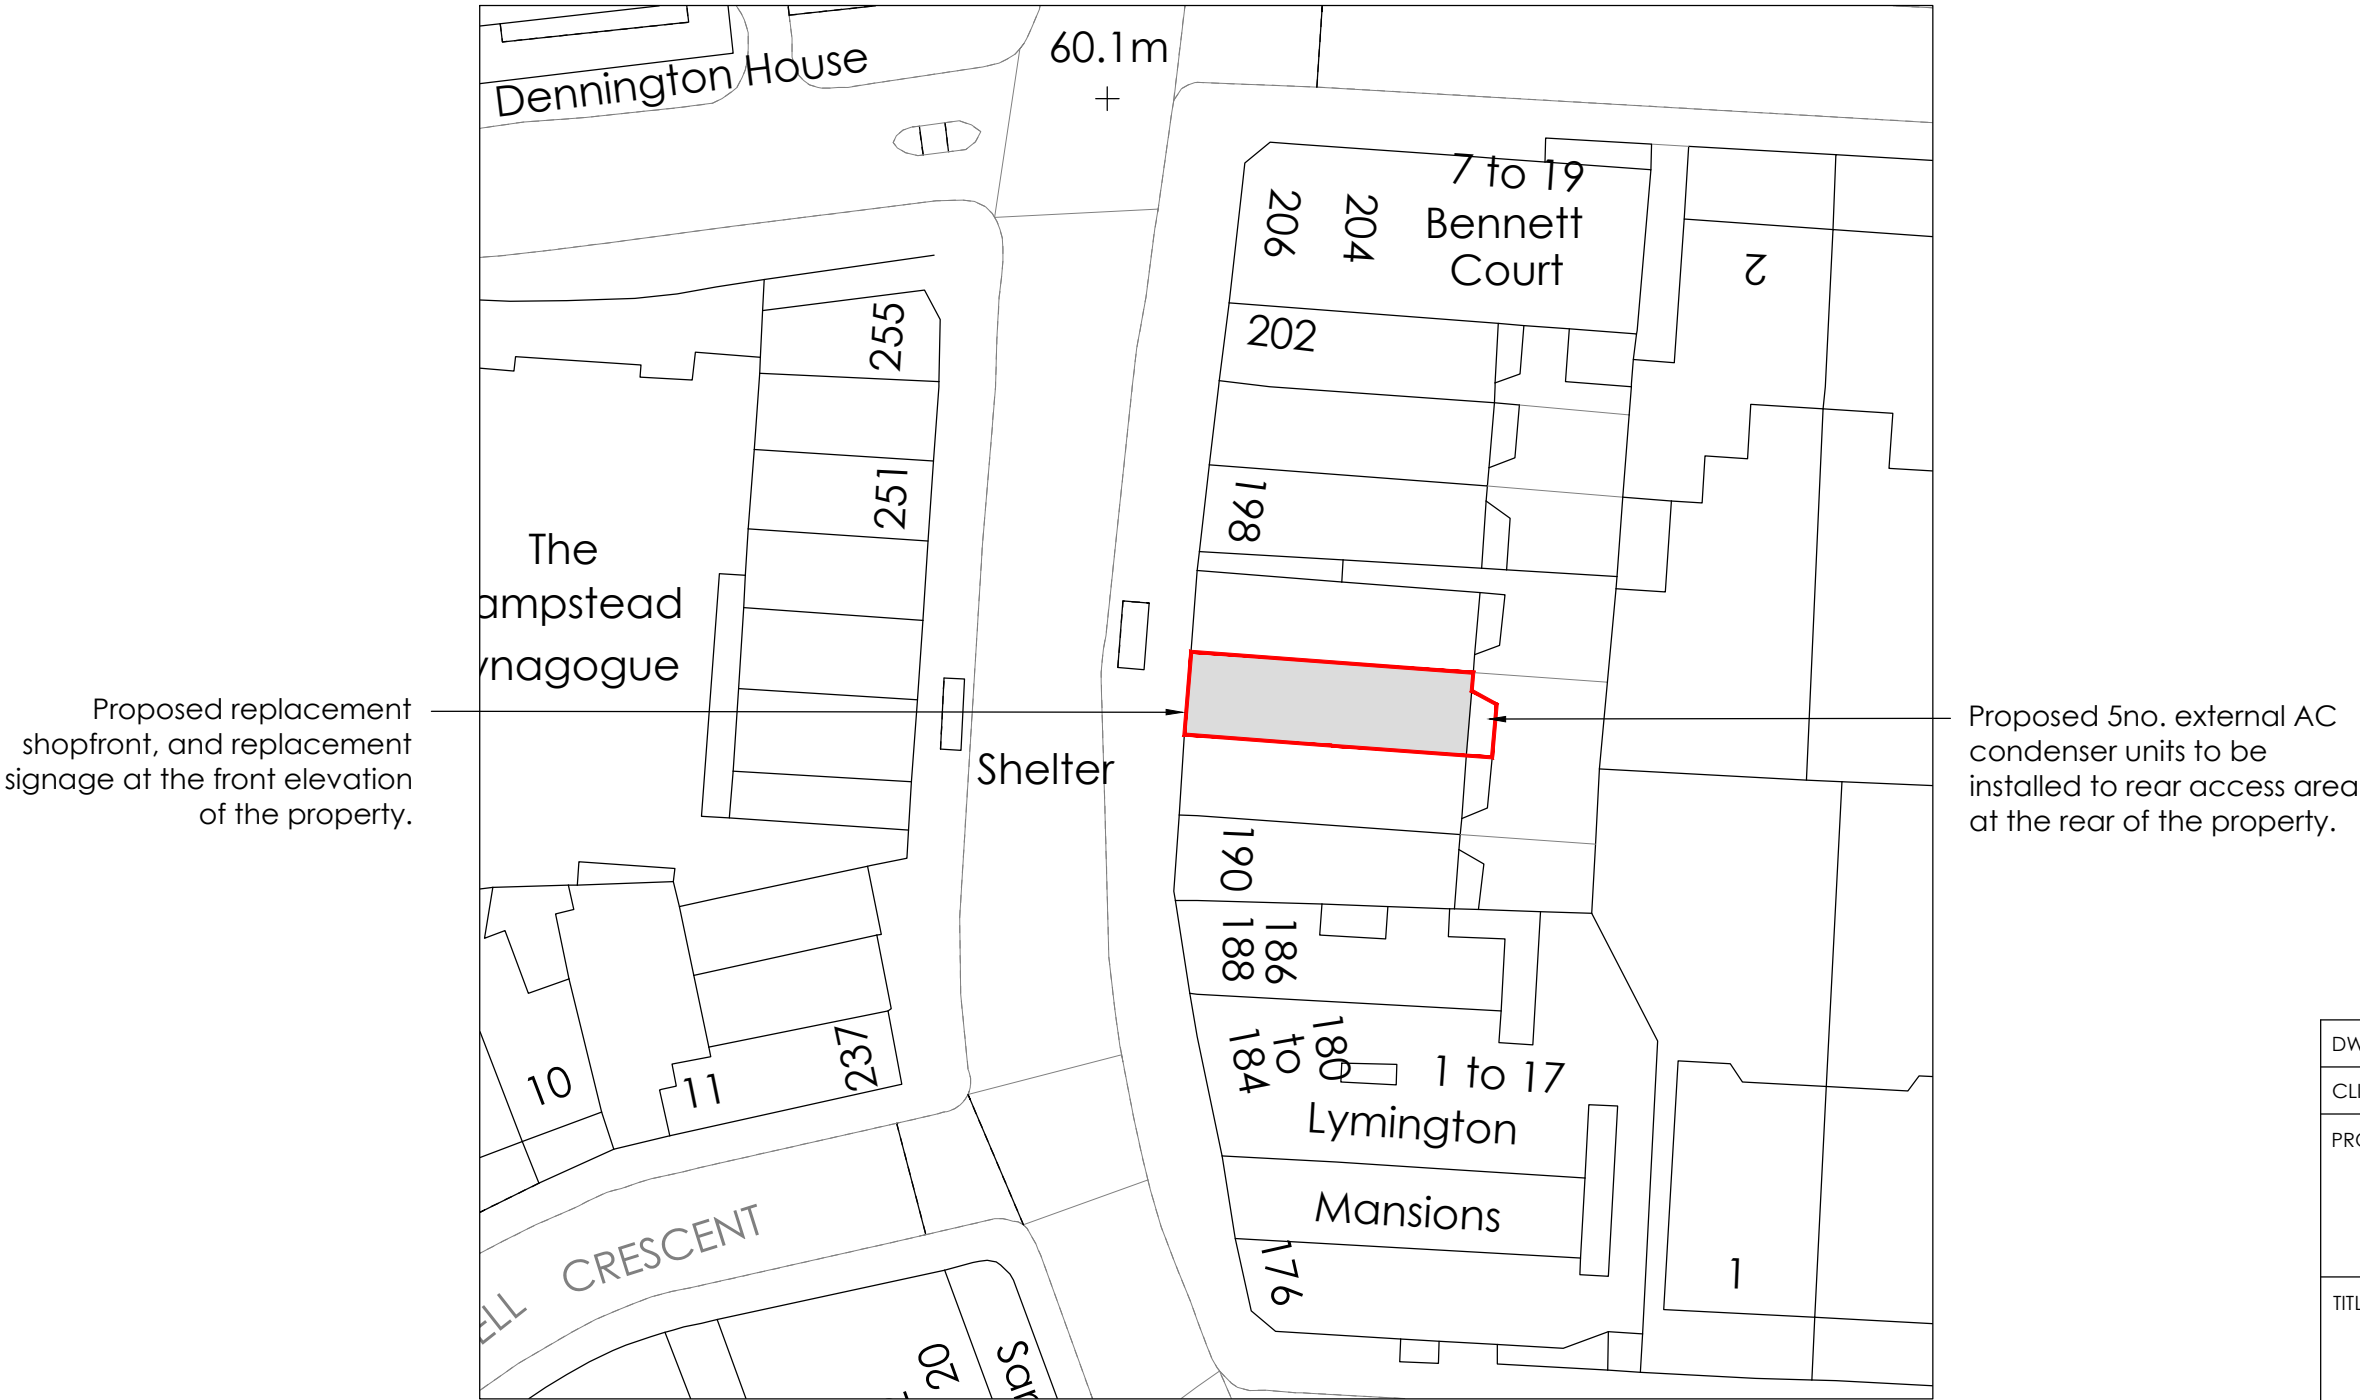

BLOCK PLAN 1:500 @ A3

DWG NO:	2143-BP			REVISION:	-
CLIENT:	Specsavers				
PROJECT:	194 West End Lane West Hampstead London NW6 1SG				
TITLE:	Block Plan				
ORIGIN:	EB		CHECKED:	-	
SCALE:	1:500@A3		DATE:	11.04.23	
 STRUCTURED CREATIVITY			FISCH DESIGN LTD 3 HERITAGE BUSINESS CENTRE DERBY ROAD, BELPER DERBYSHIRE, DE56 1SW		
+44 (0)1773 828222 / WWW.FISCHDESIGN.CO.UK / MAIL@FISCHDESIGN.CO.UK					