



West Hampstead

194 West End Lane,
West Hampstead,
London,
NW6 1SG

Issue 02 - 09/06/2023



DESIGN



CORPORATE
SIGNAGE




DIGITAL
SIGNAGE



AFTERSALES
CARE

Elevation

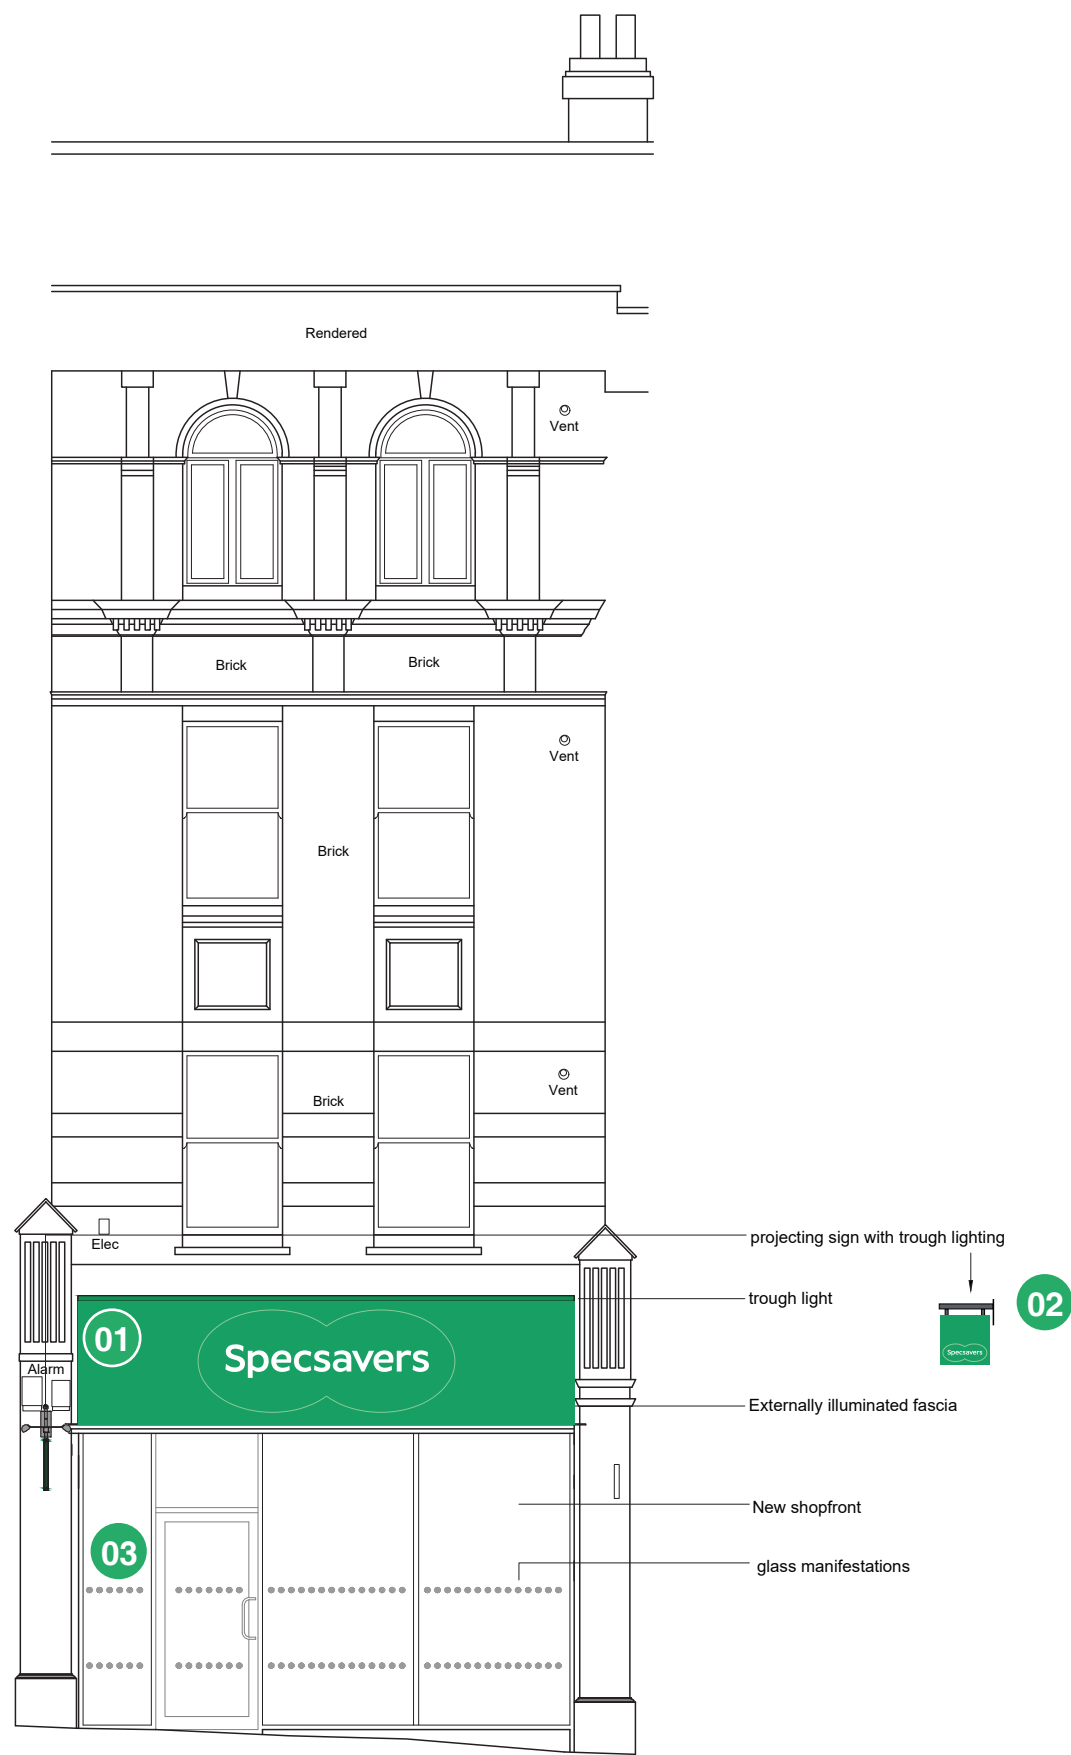

- 01 Externally-Illuminated Conservation Fascia Sign
- 02 Externally Illuminated Conservation Projection Sign
- 03 Manifestations



Site
Specsavers
West Hampstead

Job Number
132144A
Page
2
Drawing Location
U:\2023\2023 Drawings\Specsavers\


Scale
as shown @ A3
Issue / Rev
Issue 02

Drawn by
EJ
Checked by
PM

Sales Rep
JS
Date
11/05/2023



BUTTERFIELD SIGNS LTD
174 Sunbridge Rd
Bradford West Yorkshire
BD1 2RZ
Tel: 01274 722244
Fax: 01274 848996
Web: www.butterfieldsigns.co.uk

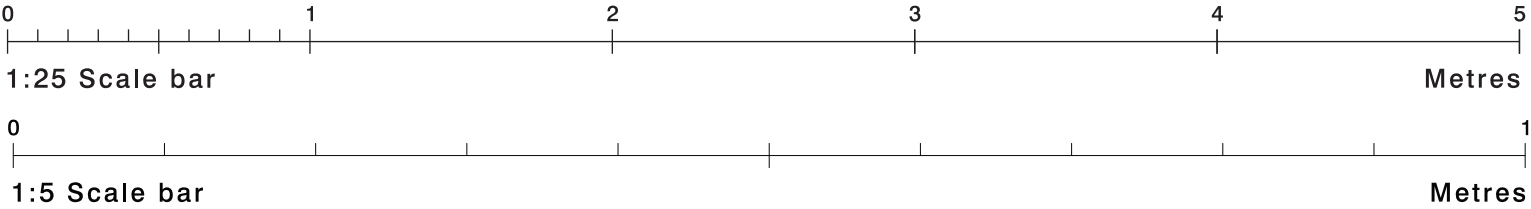


Sign 1 - Externally-Illuminated Conservation Fascia Sign

Manufactured from 2mm formed aluminium panel with 50mm returns, finished PMS 2418C. Specsavers lozenge to be router cut 20mm 069 acrylic with green vinyl applied to face, complete with 10mm 069 dense white acrylic 'specsavers' text mounted to face. All to be fixed to aluminium panel using M4 studs (at 30mm O/A length). All to be secured using extruded aluminium angle. Externally illuminated via trough light.

Spec & Dimensions subject to site survey.
Underside Height is 3230mm approx

Size: As Shown
Scale: 1:25

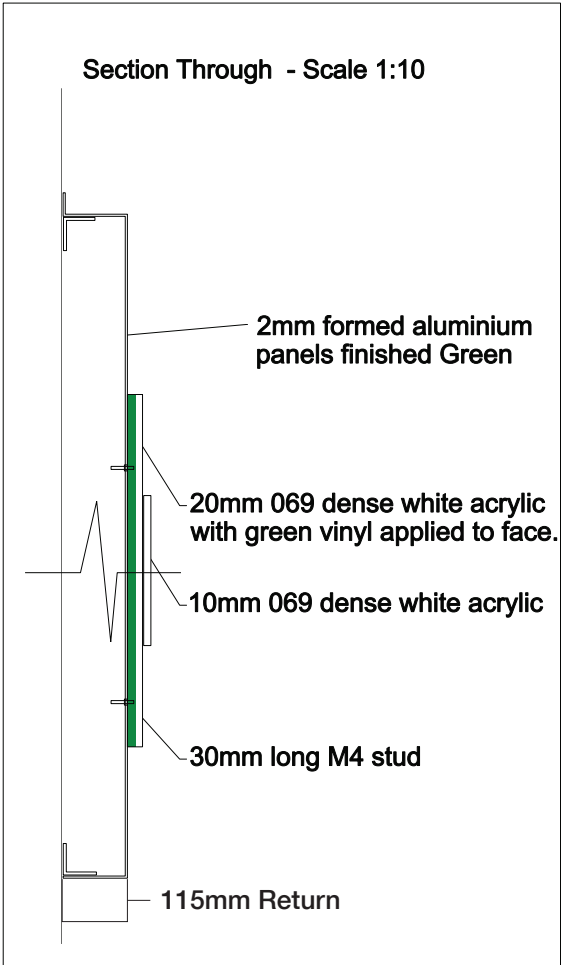

Site
Specsavers
West Hampstead

Job Number
132144A
Page
3
Drawing Location
U:\2023\2023 Drawings\Specsavers\

Scale
as shown @ A3
Issue / Rev
Issue 02

Drawn by
EJ
Checked by
PM

Sales Rep
JS
Date
11/05/2023






BUTTERFIELD SIGNS LTD
174 Sunbridge Rd
Bradford West Yorkshire
BD1 2RZ
Tel: 01274 722244
Fax: 01274 848996
Web: www.butterfieldsigns.co.uk

Sign 02 - Externally Illuminated Conservation Projection Sign
Face panels to be LASER cut 2.5mm aluminium with 25mm returns secured back to back. All panels to be powdercoated externally Green PM2418c. Specsavers lozenge to be router cut 5mm 069 acrylic, with green vinyl applied to face 'Specsavers' text to be weeded out. Panel secured to decorative protective bracket to suit. Externally illuminated via trough lighting.

Size: 500 x 500mm
Scale: 1:10


Underside Height is 3800mm approx

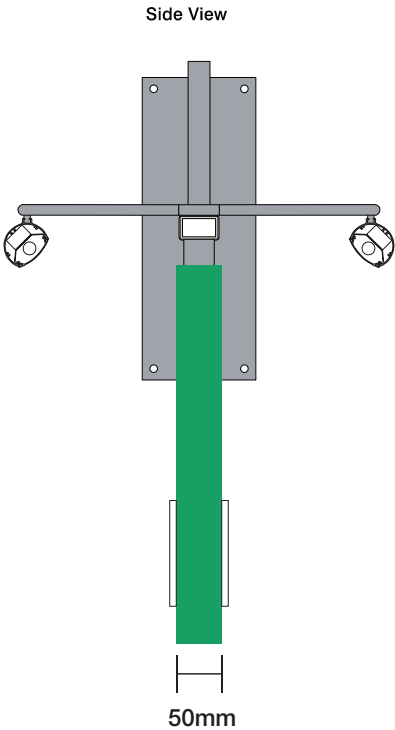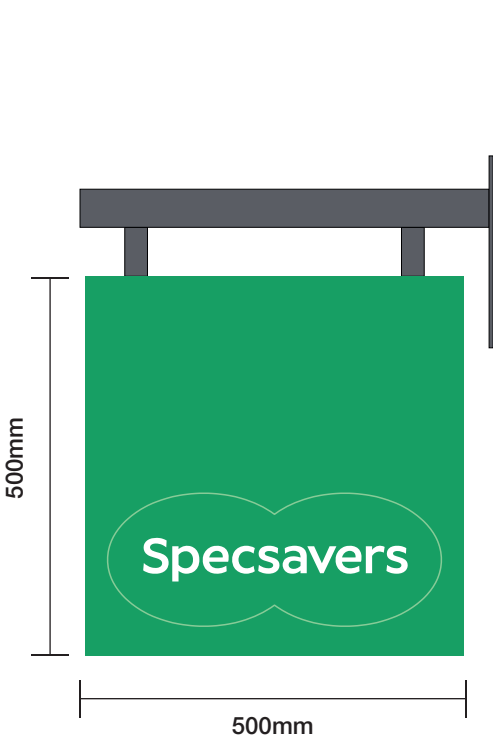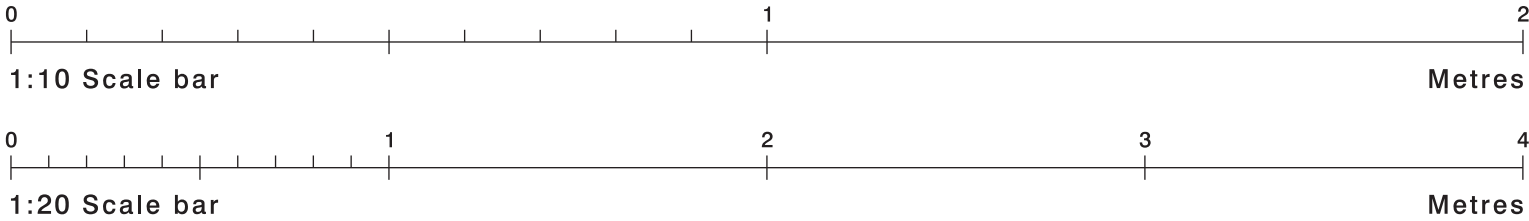

Sign 03 - Manifestation Dots (Qty 9m approx.)

Plot cut frosted vinyl manifestation dots
Reverse applied to glazing.

Size: As shown
Scale: 1:20

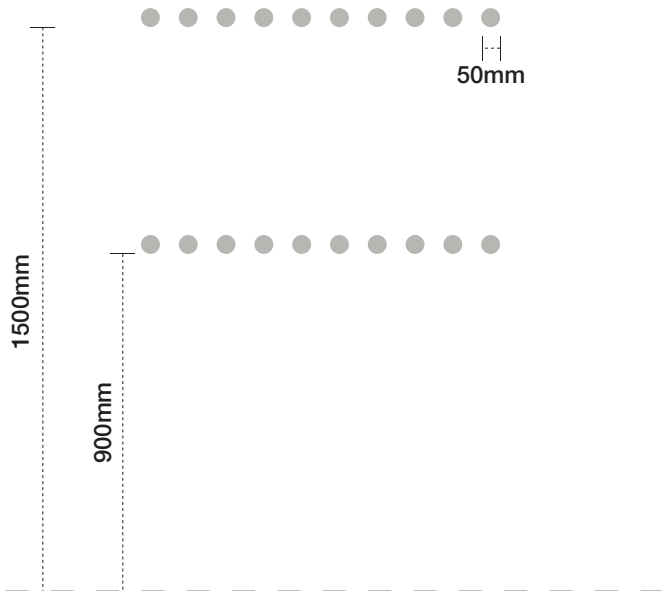

Site
Specsavers
West Hampstead

Job Number
132144A
Page
4
Drawing Location
U:\2023\2023 Drawings\Specsavers\

Scale
as shown @ A3
Issue / Rev
Issue 02

Drawn by
EJ
Checked by
PM

Sales Rep
JS
Date
11/05/2023



BUTTERFIELD SIGNS LTD
174 Sunbridge Rd
Bradford West Yorkshire
BD1 2RZ
Tel: 01274 722244
Fax: 01274 848996
Web: www.butterfieldsigns.co.uk

Proposed Visual



Site
Specsavers
West Hampstead

Job Number
132144A
Page
6
Drawing Location
U:\2023\2023 Drawings\Specsavers\

Scale
as shown @ A3
Issue / Rev
Issue 02

Drawn by
EJ
Checked by
PM

Sales Rep
JS
Date
11/05/2023



BUTTERFIELD SIGNS LTD
174 Sunbridge Rd
Bradford West Yorkshire
BD1 2RZ
Tel: 01274 722244
Fax: 01274 848996
Web: www.butterfieldsigns.co.uk