



EXISTING GROUND FLOOR SCALE 1:50 @ A1

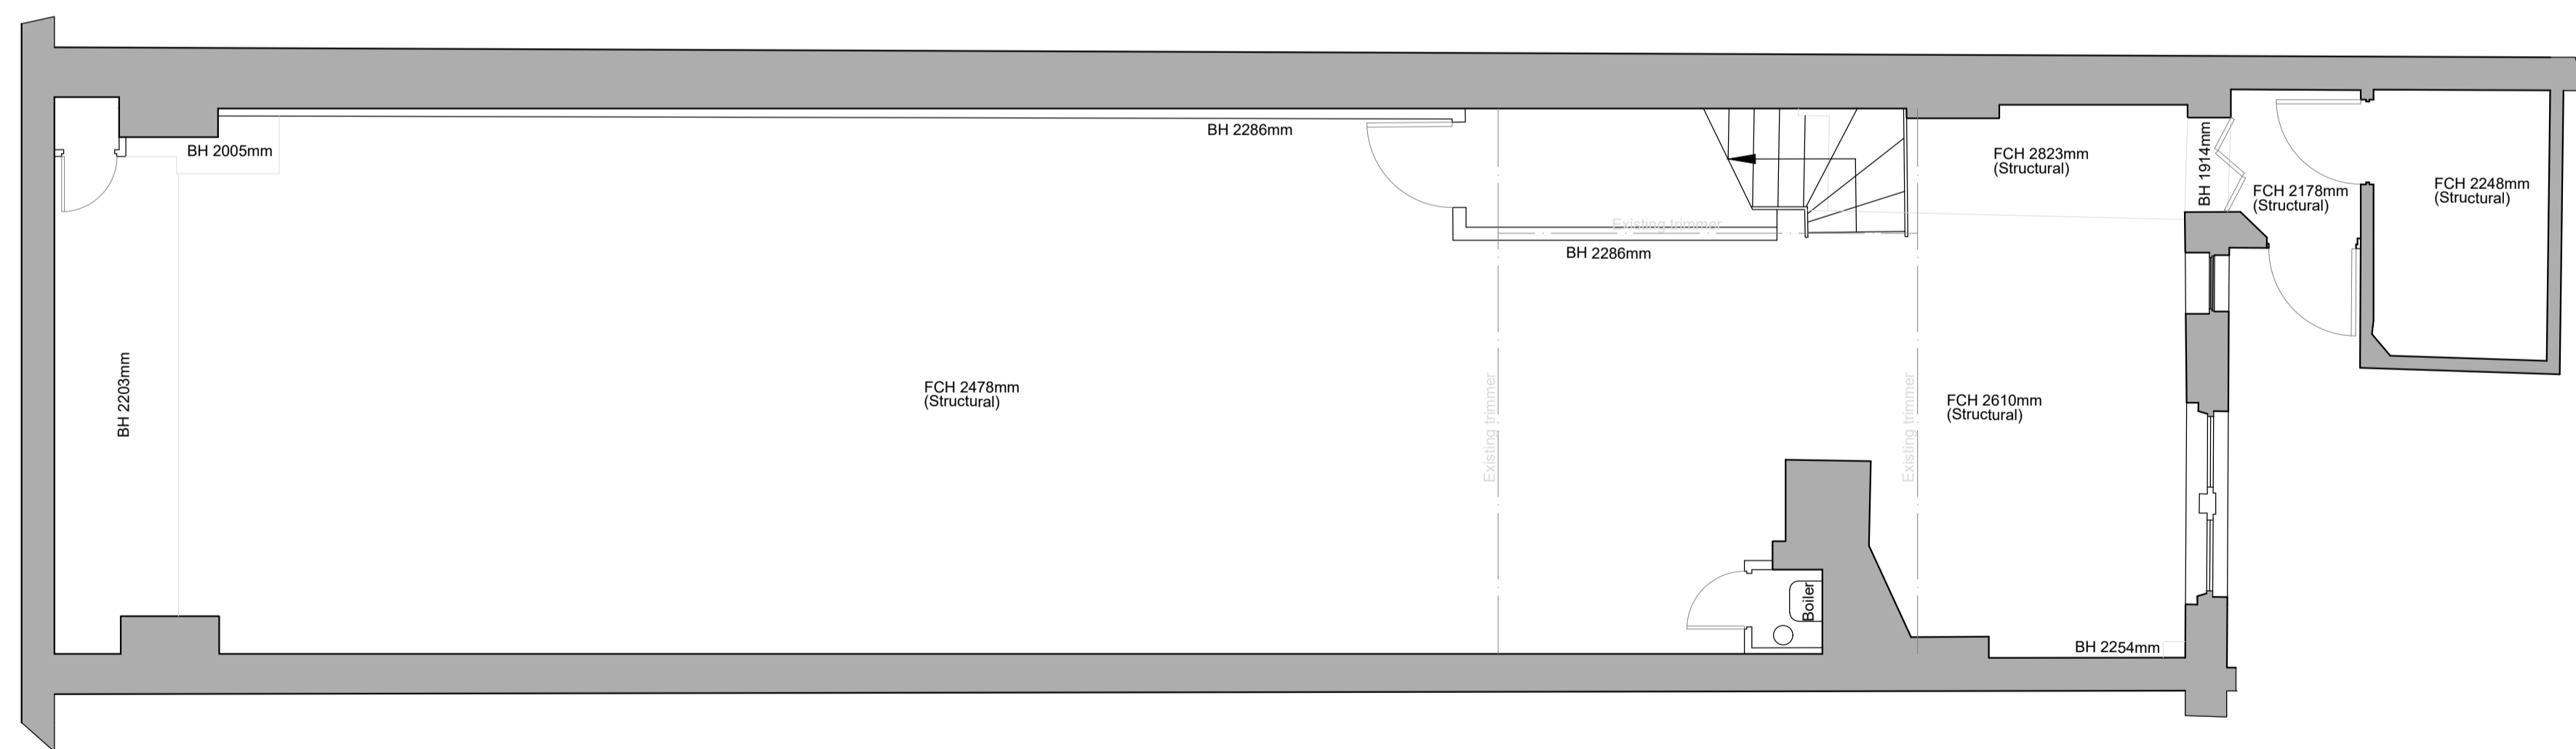

EXISTING FIRST FLOOR SCALE 1:50 @ A1

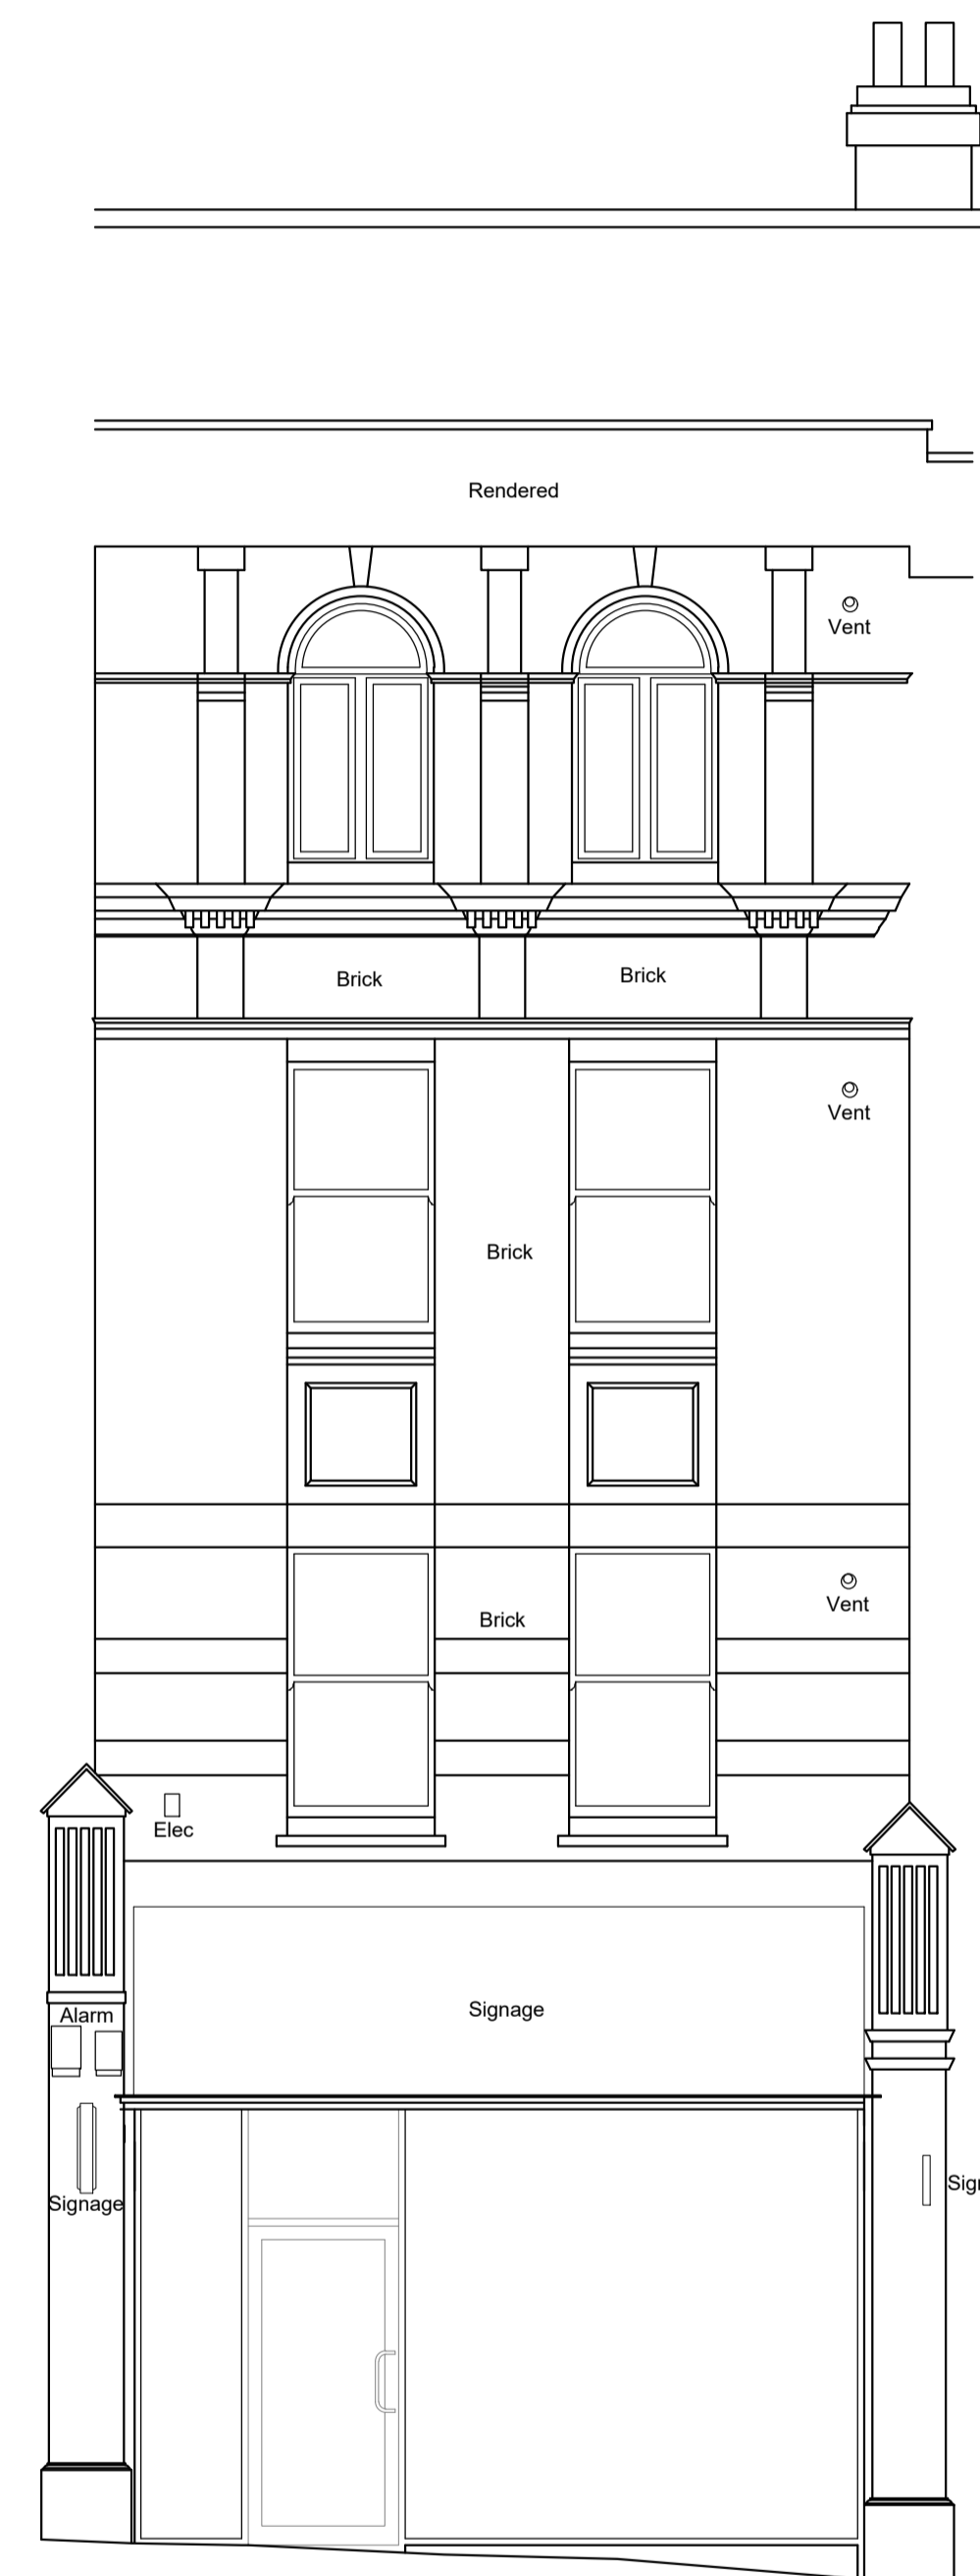

EXISTING ELEVATION SCALE 1:50 @ A1



Amendments:

Rev	Init	Date	Description

Drawn By:

fisch FISCH DESIGN LTD
 1 HERITAGE BUSINESS CENTRE
 DERBY ROAD, BELPER
 INTERIORS & ARCHITECTURE DERBYSHIRE, DE56 1SW
 +44 (0)1773 828222 / WWW.FISCHDESIGN.CO.UK / MAIL@FISCHDESIGN.CO.UK

Specsavers
 Caring for your sight and hearing
 Business Development,
 Cirrus House, 10 Experian Way,
 Nottingham, NG2 1EP
 Tel: +44 (0)345 2020 241
 Email: designs@specsavers.com

Project:
 Specsavers Opticians
 194 west End Lane
 West Hampstead
 London
 NG6 1SG

Title:
 Existing Plans and Elevations

**WEST HAMPSTEAD
 NEW STORE
 PRODUCTION DRAWING**

Drawn By: GT Scale: 1:100@A1 Date: 22/05/2023
 1:50@A1

Drawing Number: **2501/1010** Revision:

Do not scale from this drawing. Dimensions to be checked on site