
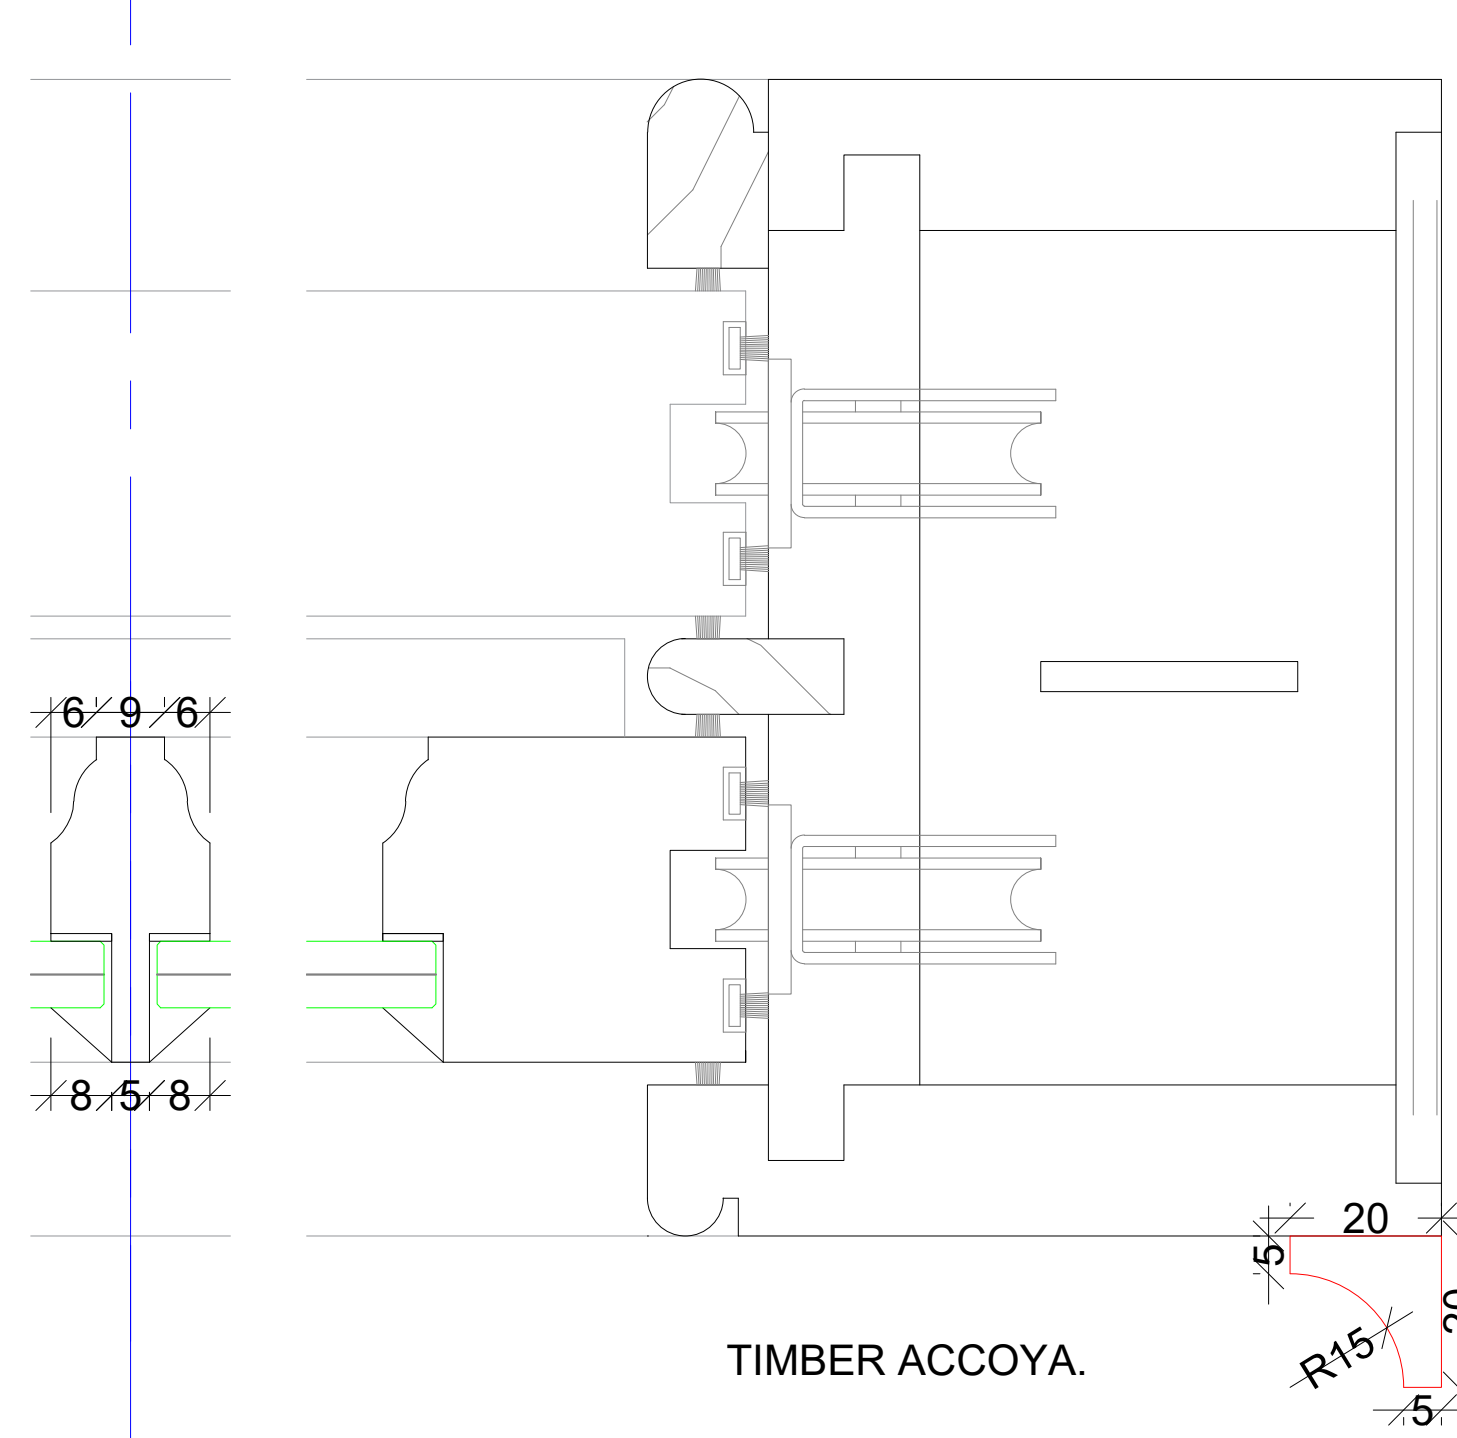




3 HEIGHT SECTION
Scale: 1:1

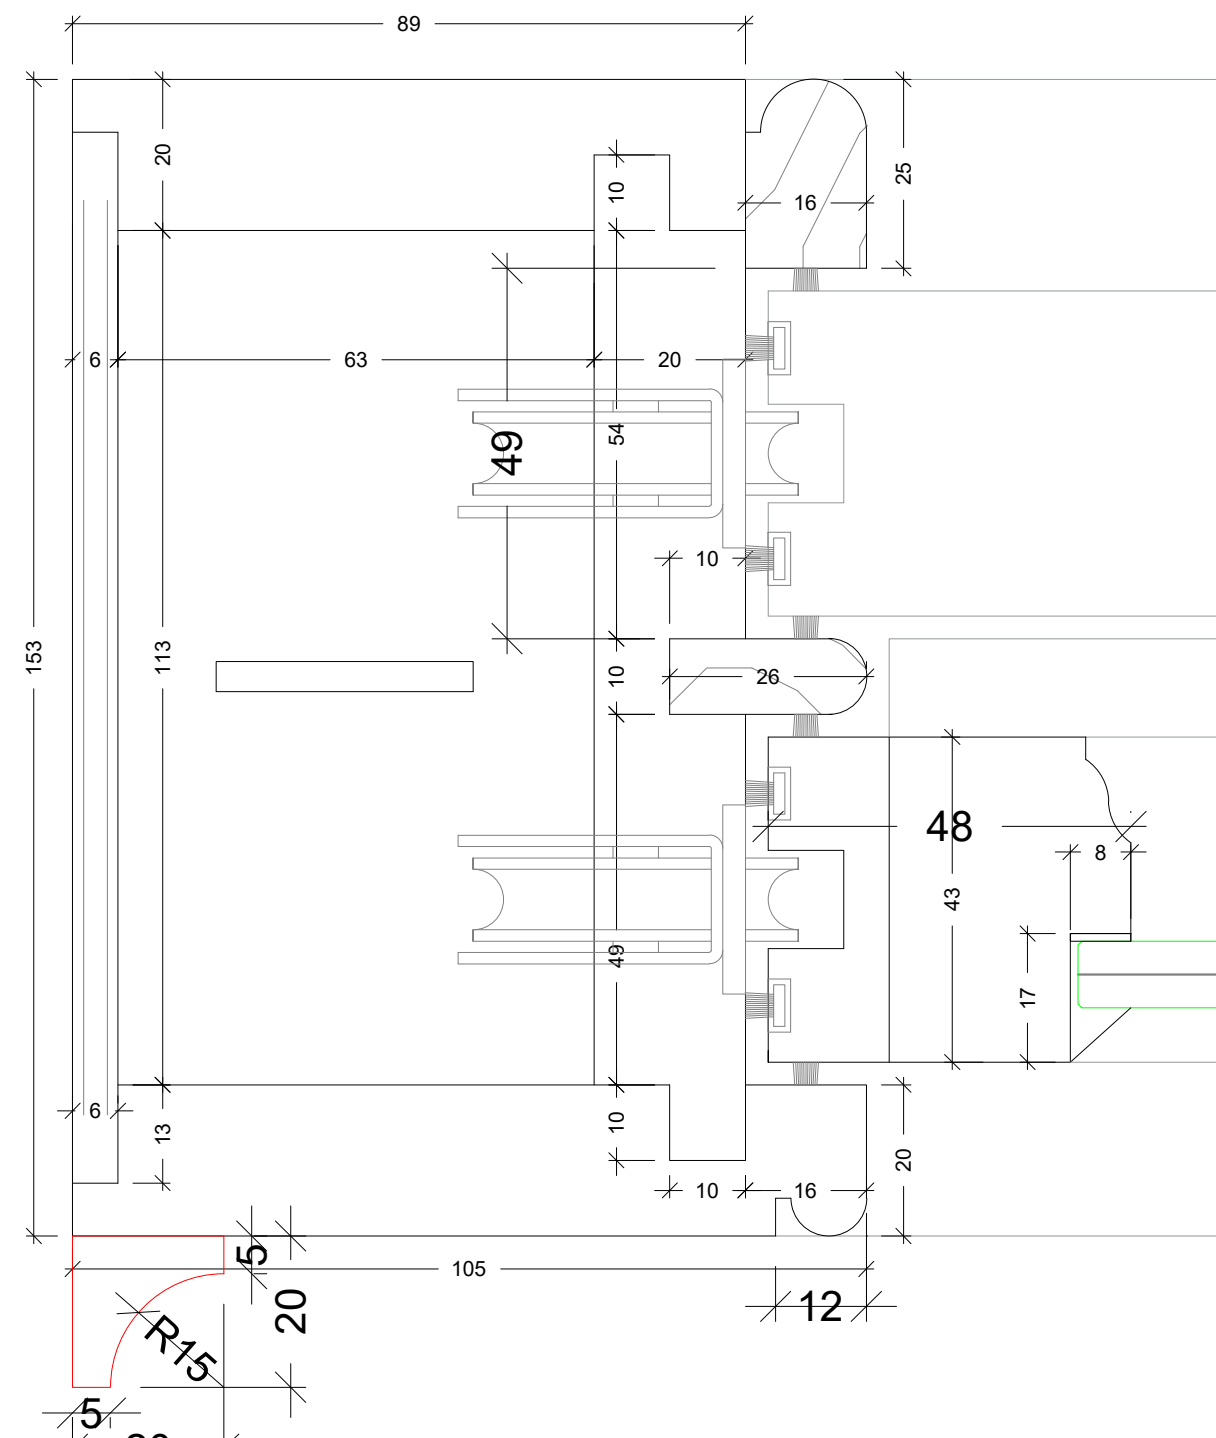

2 WIDTH SECTION
Scale: 1:1

TIMBER ACCOYA.
8.8 ACOUSTIC GLASS.
SOLID BAR.
PUTTY GLAZED.
IRONMONGERY SUPPLIED BY OTHERS
FITTED BY SBJ.
FINISH COLOUR TBC

1 NO
W 32 BOX
870x1392 F
SIZE TBC

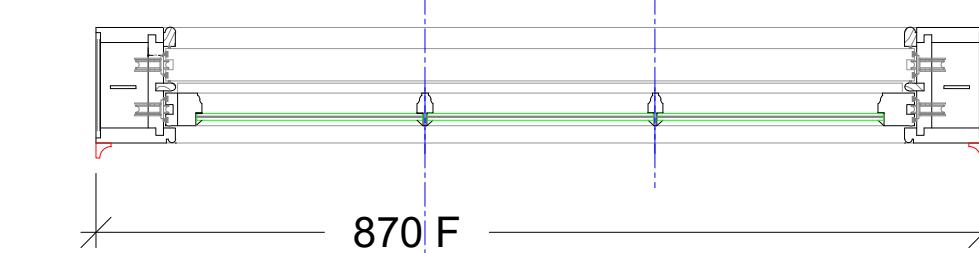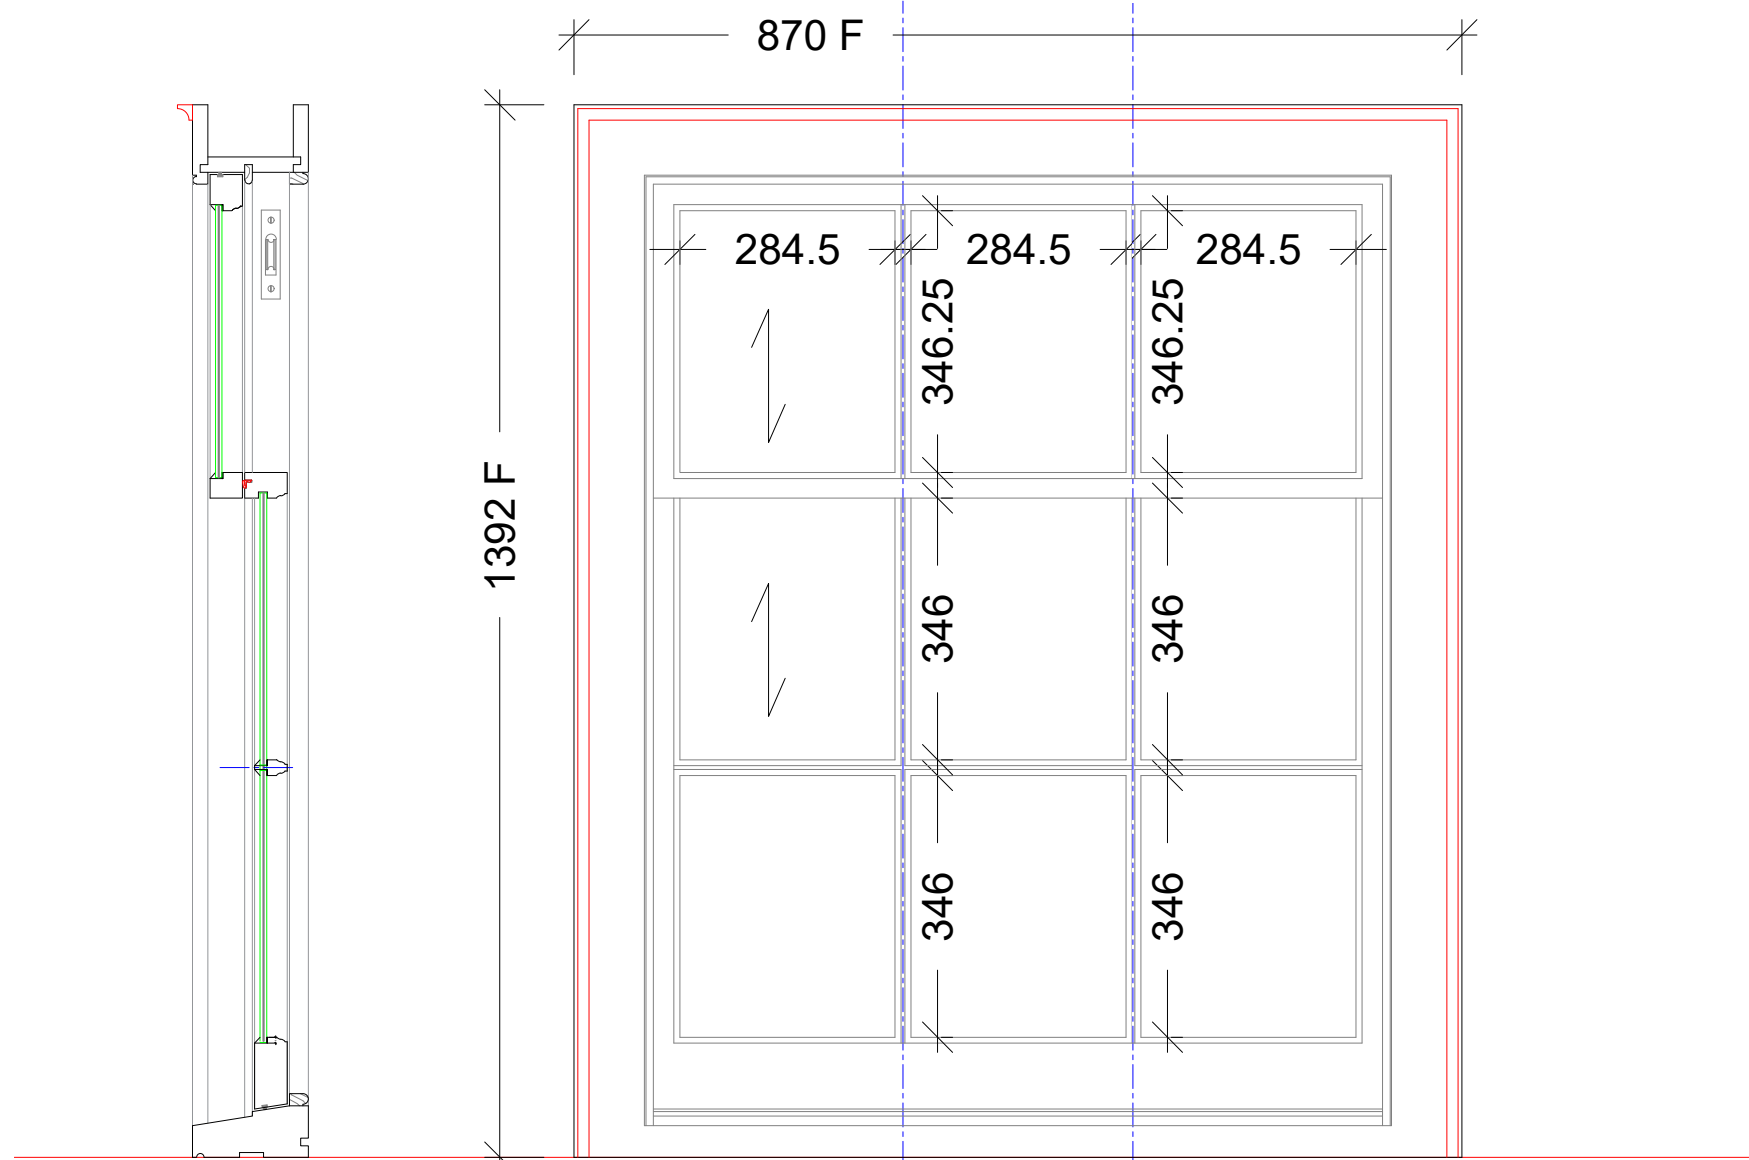

1 ELEVATION
Scale: 1:10

Surveyed

Approval Procedure

- ☐ Status A Drawing approved (proceed with manufacture)
☐ Status B Minor comments to capture (revise & proceed with manufacture)
☐ Status C Major comments / Re-draw (DO NOT proceed with manufacture)

Date: Initials:
Signature

Rev	Description	Date



BEAUTIFULLY BRITISH
Danebury Works, Middle Wallop, Stockbridge
Hampshire, SO20 8HQ
T: 01264 783143
sales@sbjdanebury.com | www.sbjdanebury.com

FOR APPROVAL

Client: LTS REFURBISHMENT
Drawing Title: BOX W 45
Site Address: THE GROVE
Drawn: pg N6 6JU
Check: ** Date: 12/01/2023 Scale: Listed @ A1
SBJ Ref: C865_004.3_BOX W 45 Rev: 1