
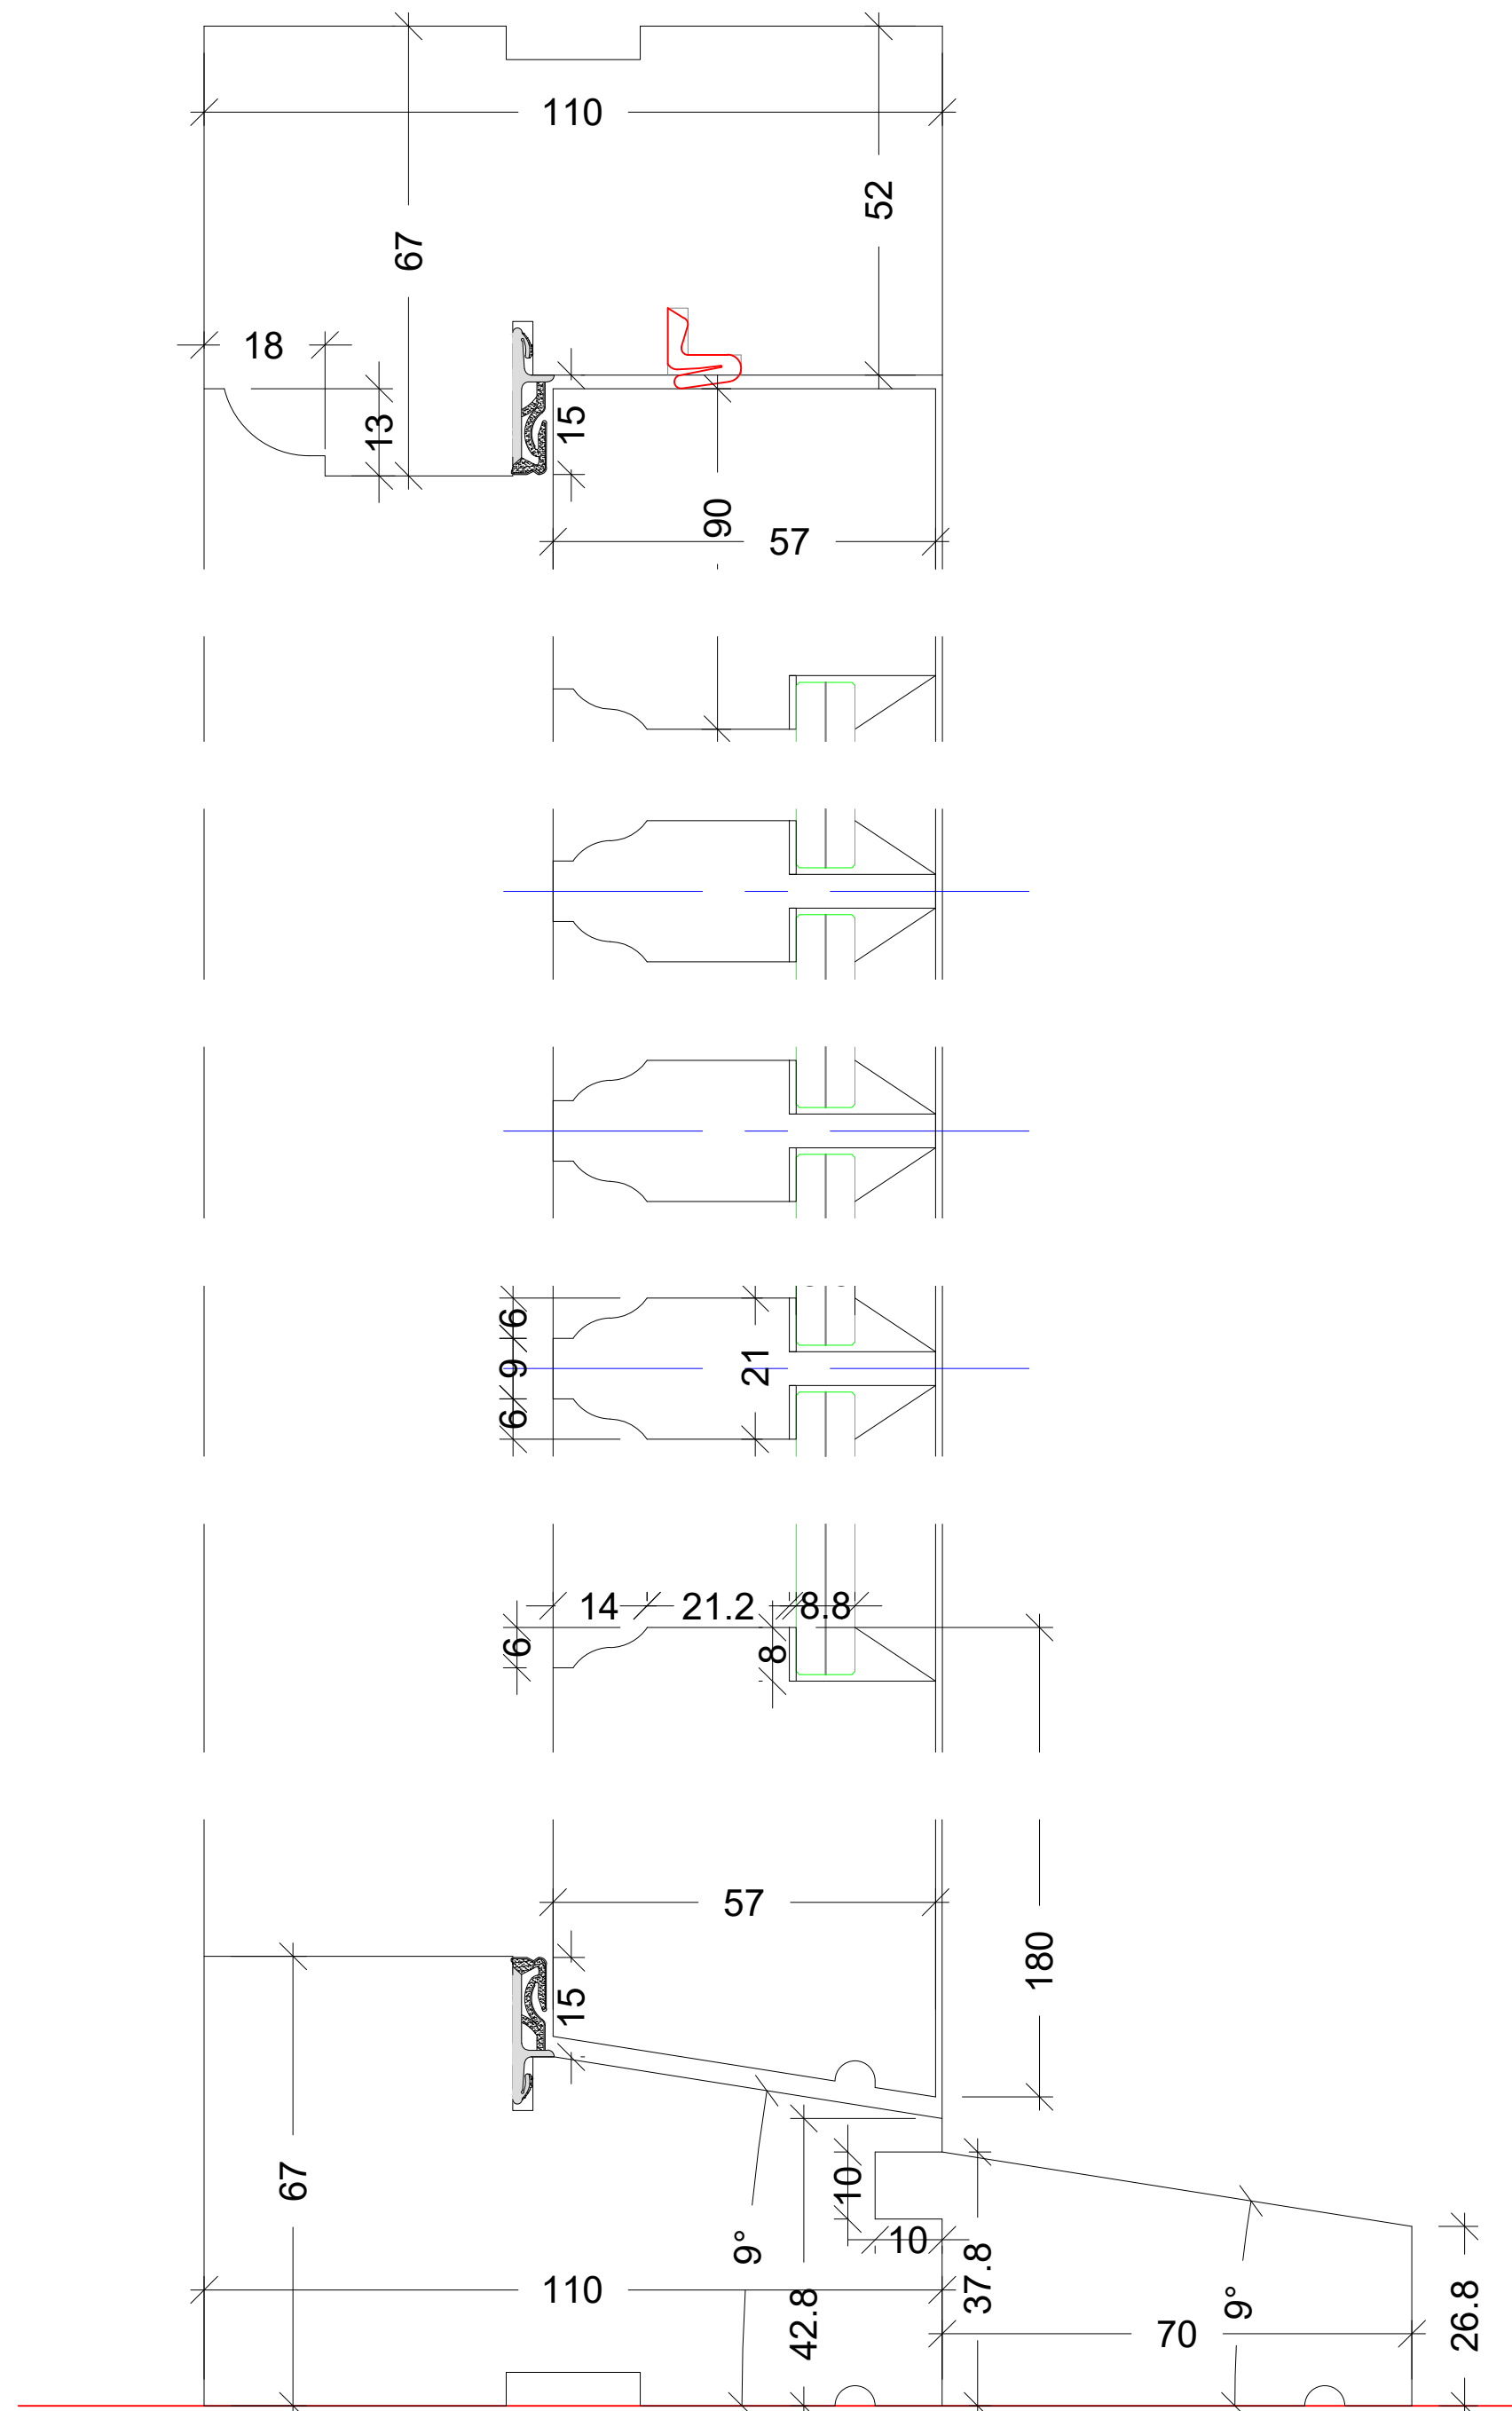


2 NO
ED 20, 21
OPEN OUT

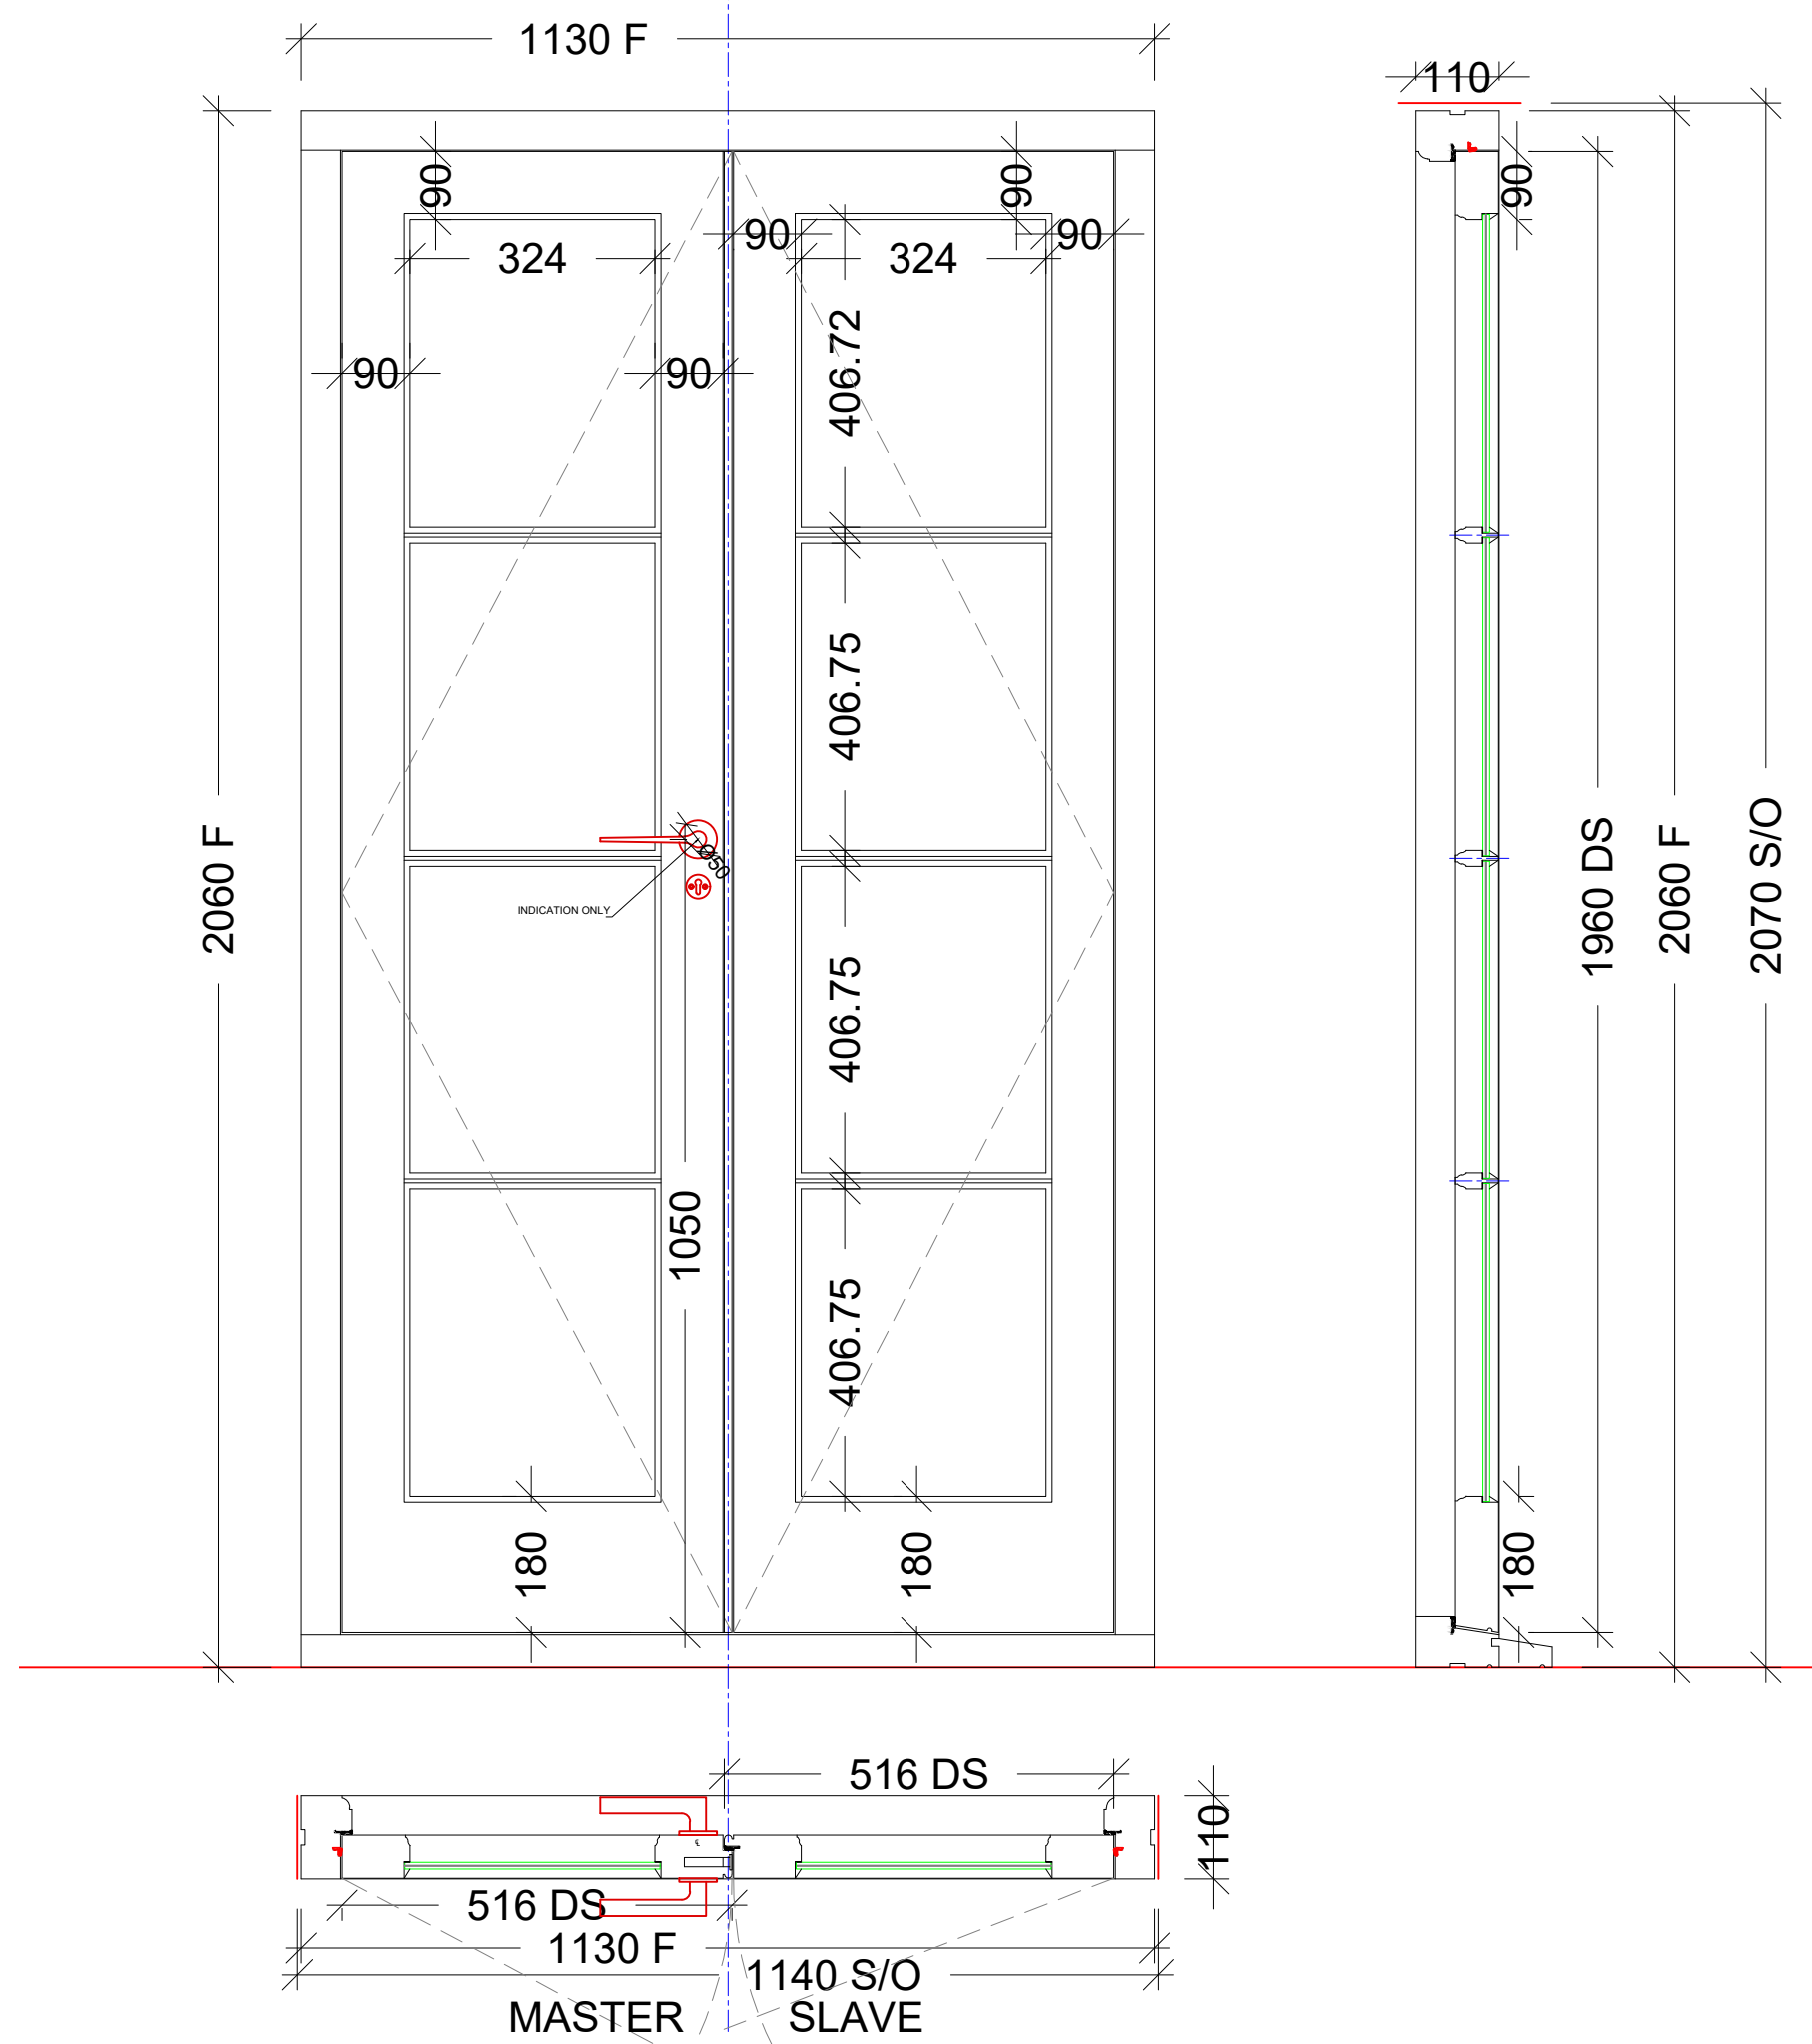

TIMBER ACCOYA.
8.8 ACOUSTIC GLASS.
SOLID BAR.
PUTTY GLAZED.
IRONMONGERY SUPPLIED BY OTHERS
FITTED BY SBJ.
FINISH COLOUR TBC

Surveyed

Approval Procedure

- ☐ Status A Drawing approved (proceed with manufacture)
☐ Status B Minor comments to capture (revise & proceed with manufacture)
☐ Status C Major comments \ Re-draw (DO NOT proceed with manufacture)

Date: Initials:
Signature

Rev	Description	Date
2	projection	16-03-23



Danebury Works, Middle Wallop, Stockbridge
Hampshire, SO20 8HQ
T:01254 783143
sales@sbjdanebury.com | www.sbjdanebury.com

FOR APPROVAL

Client: LTS REFURBISHMENT
Drawing Title: DOORS ED 20,21
Site Address: THE GROVE
Drawn: pg N6 6JU
Check: ** Date: 12/01/2023 Scale: Listed @ A1
SBJ Ref: C865_001_DOOR ED 20, 21 Rev: 2