




PROPOSED LOCATION PLAN
 SCALE 1:1250



PROPOSED BLOCK PLAN
 SCALE 1:500

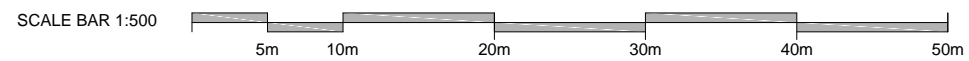

IZIPIZI Paris	
IZIPIZI PARIS	
IDL: Architects	
<small>LONDON</small> 17 Blackfriars Lane St Paul's, London EC4V 6ER	<small>PRAGUE</small> The Forum, Fifth Floor, Wenceslas Square 19 Prague, 110 00
+44 (0)20 7248 1234	+42 (0) 72 0279 588
<small>idl.group</small> Registered in England No.7111665 RIBA Accreditation No.20014346	
Project	
IZIPIZI - 261 Camden High St, NW1 7BU	
Drawing Title	
Proposed Location and Block Plans	
Project No	
22-2531	
Scale @A3	Drawn / Checked
VAR	FR AP
File Identifier	[Status-Revision]
2531-IDL-NA-ZZ-DR-A-11001	[2-00]
Purpose of Issue	
PLANNING	