




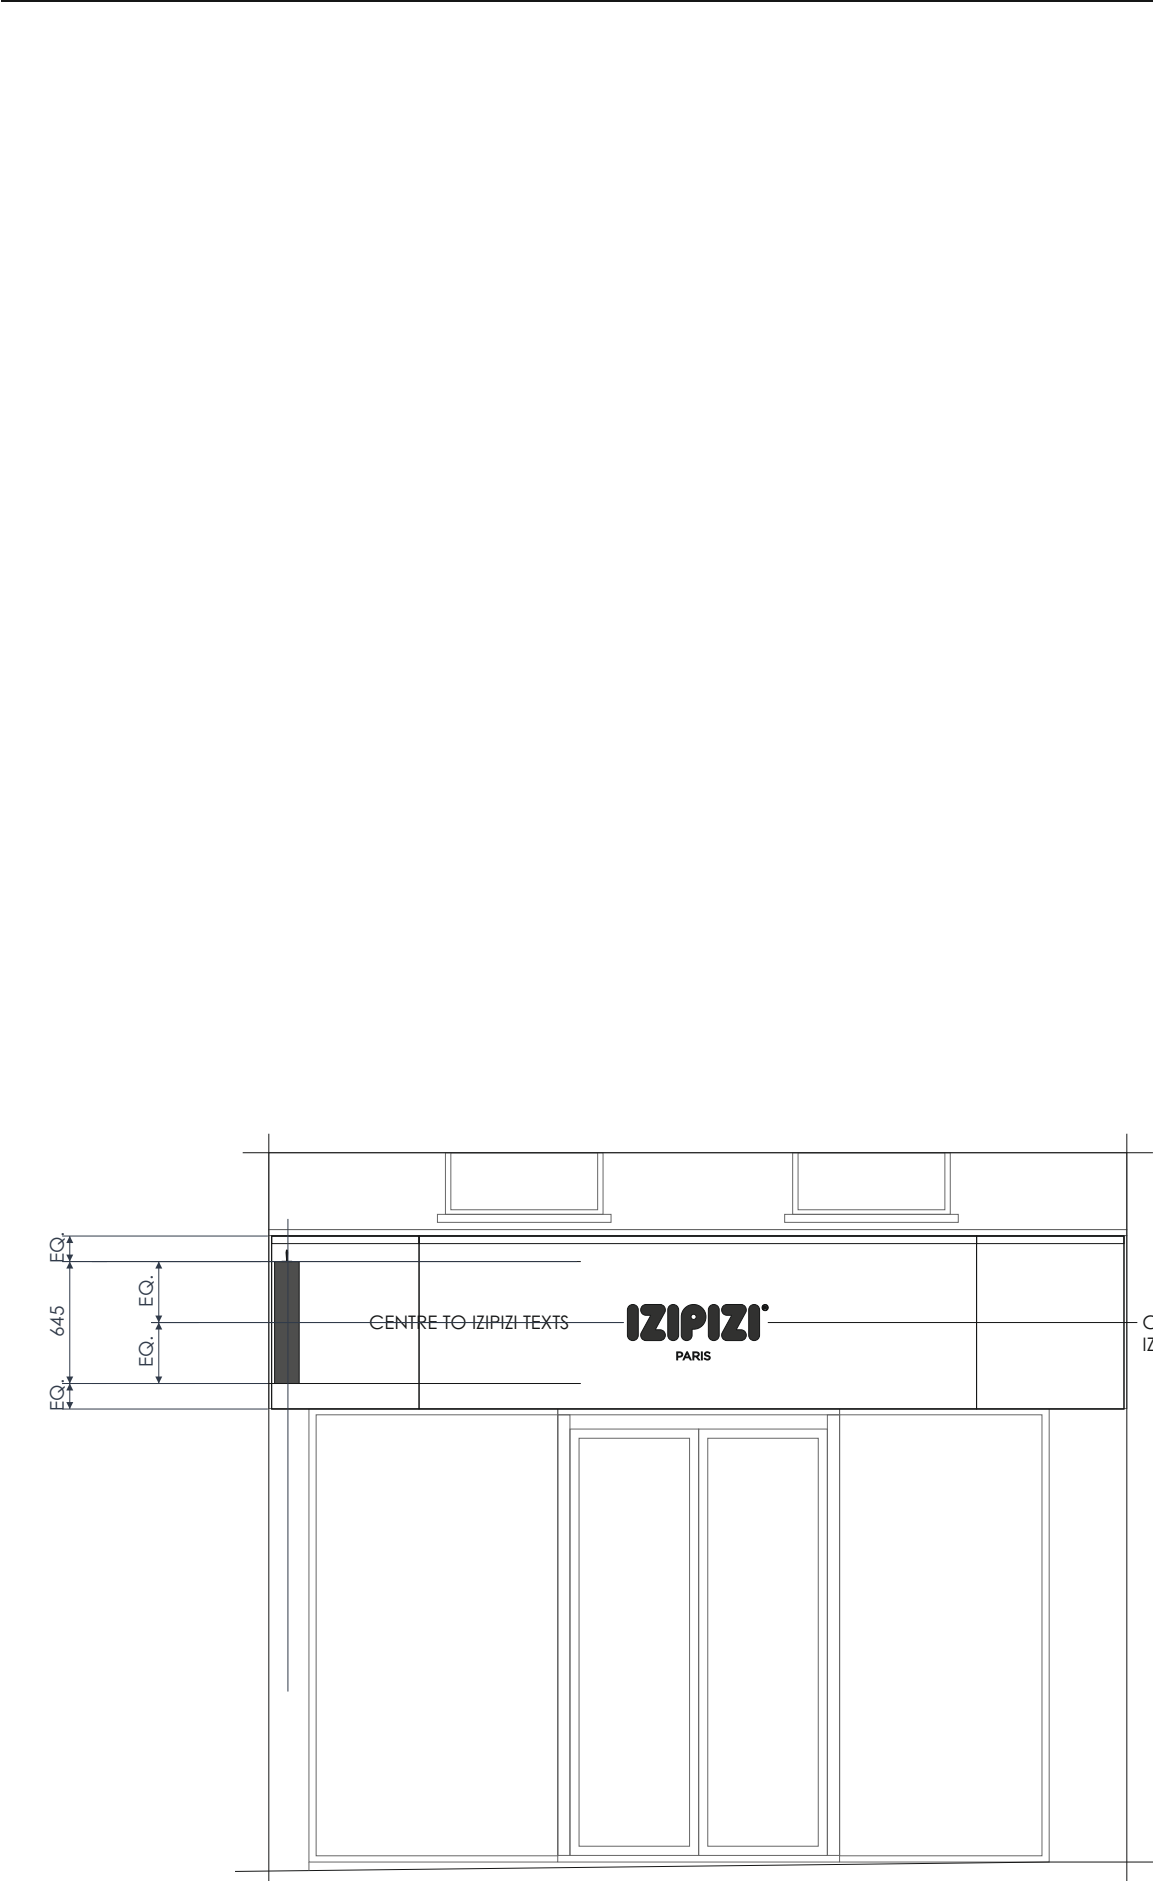

ITEM A
ELEVATION LAYOUT
SCALE 1:40

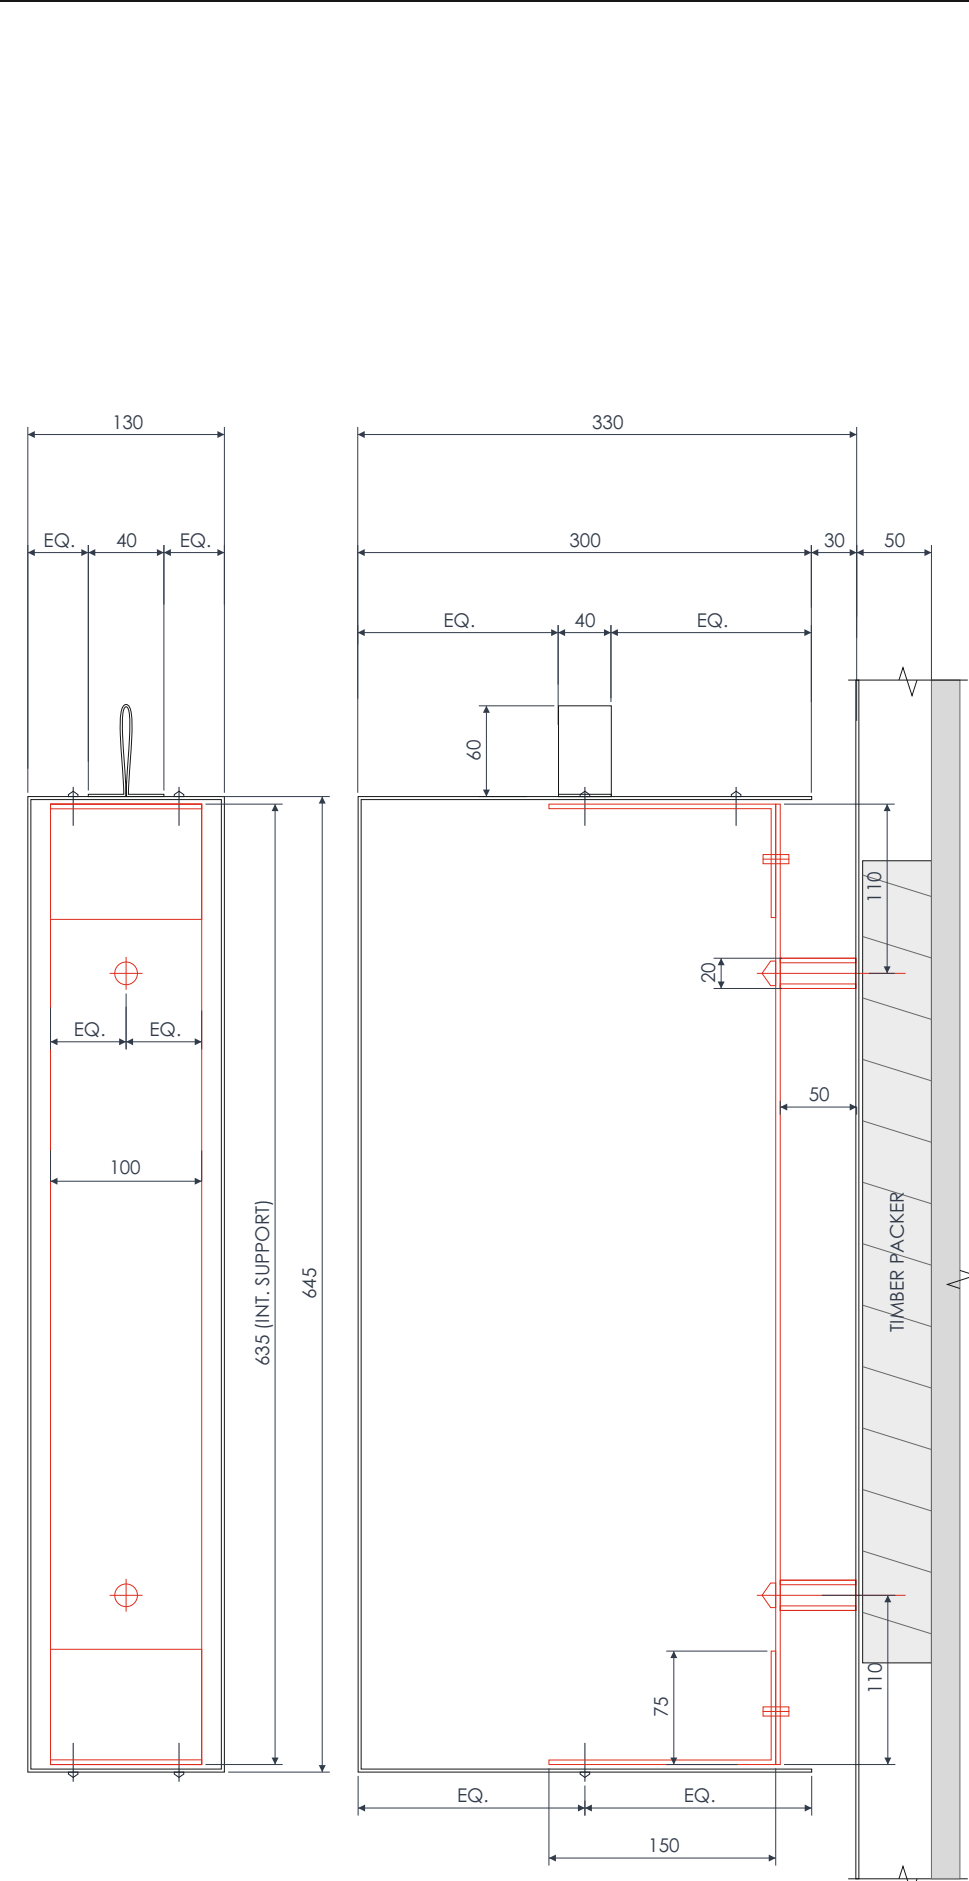

ITEM A
PROPOSED SECTION/BUILD DETAIL
SCALE 1:5

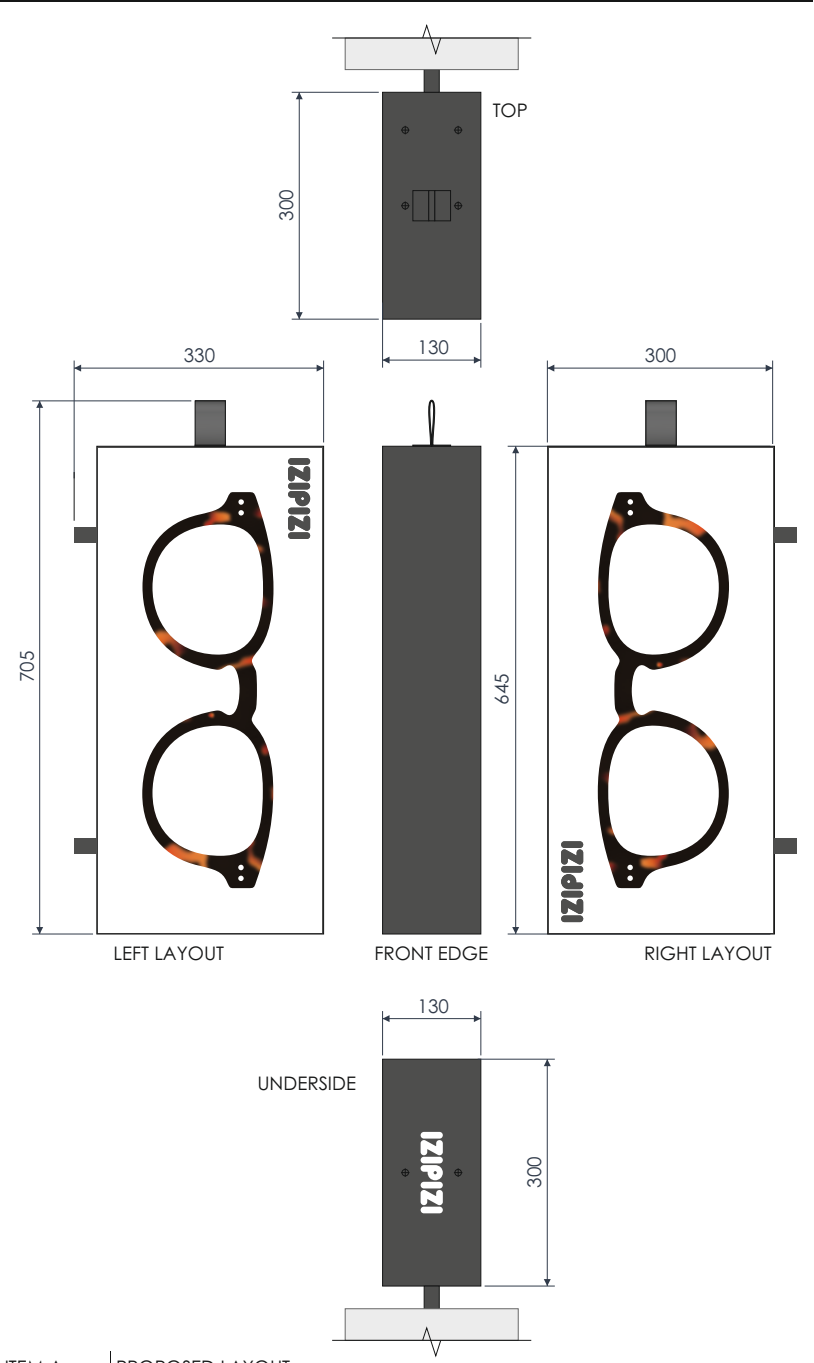

ITEM A
PROPOSED LAYOUT
SCALE 1:10

PROJECTOR SPEC				PROD. FILES
TRAY DETAIL	2MM ALUMINIUM	FINISH	RAL7016 D GREY MATT	X
RETURN FIXINGS	M4 PAN HEAD (PAINT FIN RAL7016 MATT)			
WALL PLATE/BACKET	2NO 20MM DIA. (3MM WALL) MILD STEEL TUBES WELDED TO 3MM MILD STEEL PLATE WITH MECH. FIXED 75X150X3.1 ALU. ANGLE TOP AND BOTTOM (BESPOKE FOLDED) ALL PAINT FINISHED RAL7016 D GREY MATT			
UNIT FIXINGS	2NO. SCREW FIX TO TIMBER FACADE			
ILLUMINATION	N/A			
VINYL/PRINT	DIGITALLY PRINTED GRAPHIC TO WHITE SELF ADHESIVE VINYL + MATT LAMINATE TO L/R SIDES OF UNIT CUT WHITE VINYL LOGO TO UNDERSIDE OF UNIT			X
RIBBON DETAIL	FORMED 1.5MM ALU. BONDED TO TOP OF UNIT PAINT FIN. RAL7016 D GREY MATT			
QUANTITY	1NO. UNIT			
OTHER DETAIL	SUPPLY 200X700X45MM DEEP TIMBER PACKER			X

CLIENT/JOB NO.		REVISIONS			ISSUE NO.	PM	DRAWN	CHK	SURVEY	DESIGN HOUSE	GRAFFITI DESIGN SIGNMAKERS SINCE 1976		
ROCHE CONSTRUCTION					A01-01	SH	RB	RB	--	SWIFE BUSINESS PARK BROAD OAK EAST SUSSEX TN21 8UP			
JOB TITLE/SITE					INITIAL DRAWING		SCALE/S AT A3		TEL: (01435) 866763				
IZIPIZI/CAMDEN					16.05.2023		1:40, 1:10, 1:5		EMAIL: SALES@GRAFFITIDESIGN.CO.UK				
DRAWING NUMBER		DRAWING TITLE			FILE REFERENCE								
DRG001		PROPOSED SIGNAGE LAYOUT			\\GRAFFITI-SERVER\media2\PROJECTS - GRAFFITI\Roche Construction Projects\ IZIPIZI - Camden\PRODUCTION						GRAFFITI DESIGN INTERNATIONAL LTD OWN THE COPYRIGHT OF THIS DRAWING. REPRODUCTION OF THIS DRAWING OR ANY PART THEREOF WITHOUT WRITTEN PERMISSION FROM GRAFFITI DESIGN INTERNATIONAL LTD WILL BE SUBJECT TO A MINIMUM CHARGE OF £150 FOR COPYRIGHT INFRINGEMENT		
											ALL DIMENSIONS ARE IN MILLIMETRES UNLESS OTHERWISE STATED PLEASE CHECK ALL DETAILS ARE ACCURATE BEFORE PRODUCTION		GRAFFITIDESIGN.CO.UK