


New powder coated aluminum double glazed lantern

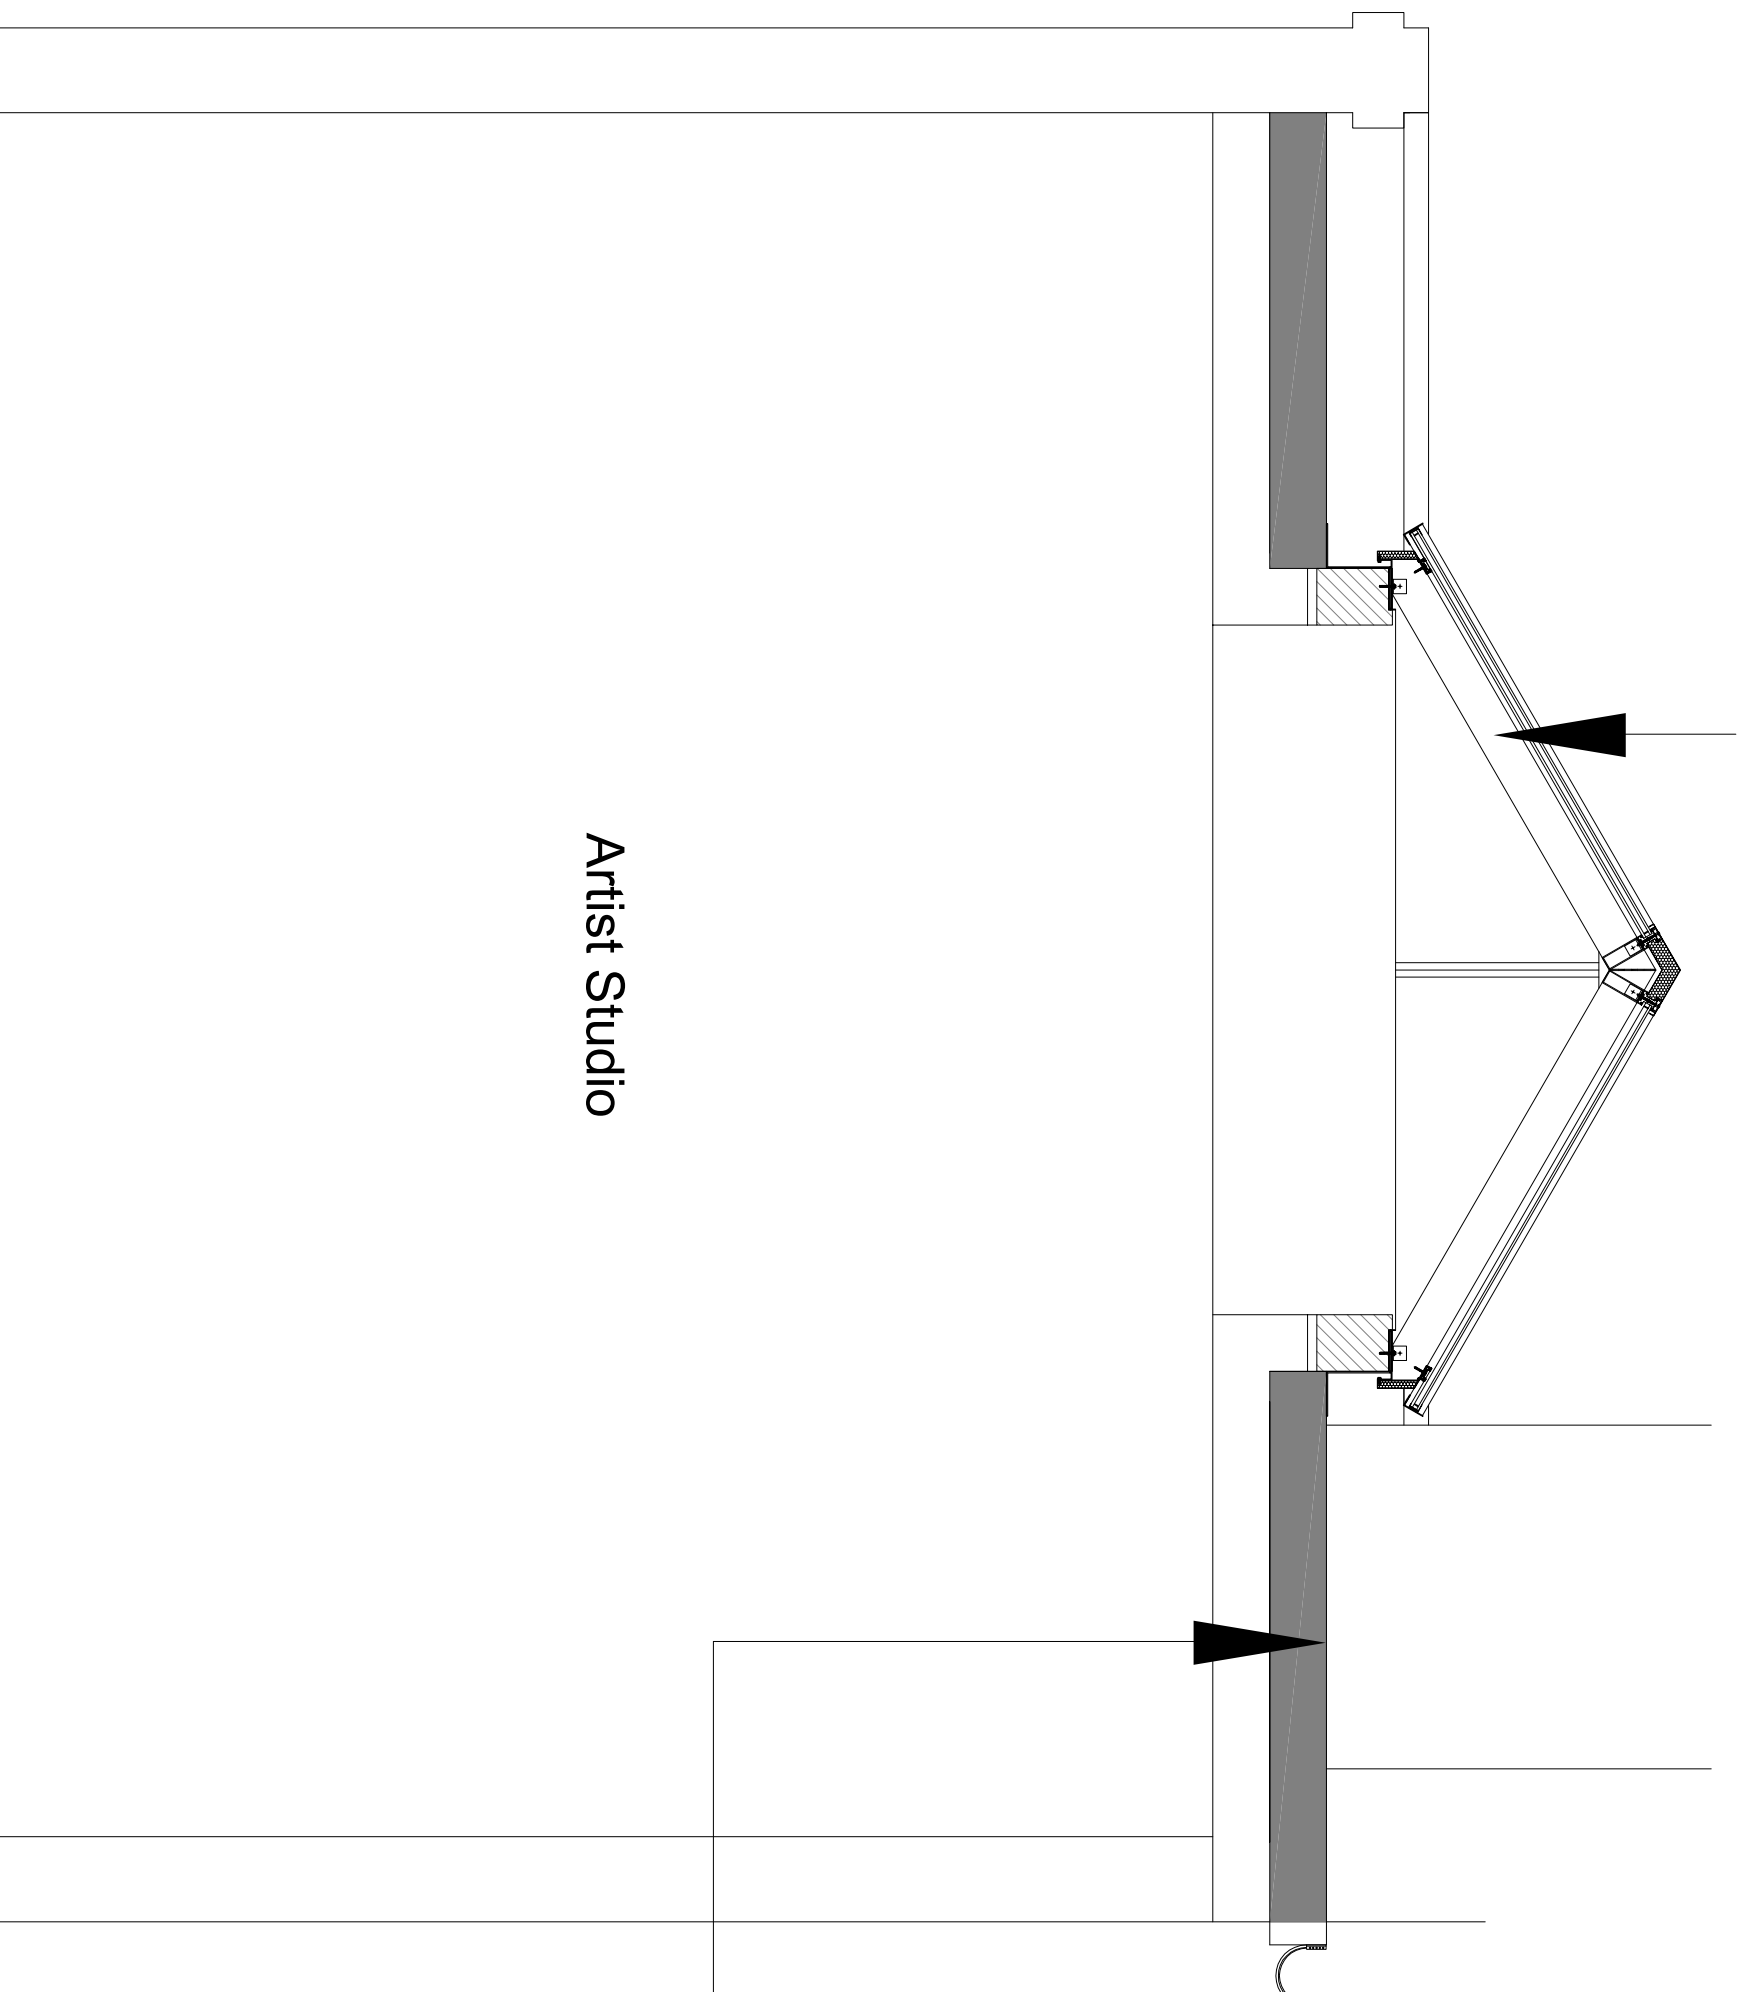

Raised (by approx. 200mm)
new insulated flat area.
Gutter raised and downpipe extended.

SECTION A-A

For glazed lantern plan refer to drawing 22081-3-5RT_103A

CONTRACTORS TO VERIFY ALL DIMENSIONS ON SITE
BEFORE COMMENCING ANY WORKS OR PREPARING
SHOP DRAWINGS. ALL WORK MUST COMPLY WITH
RELEVANT AUTHORITIES REQUIREMENTS.
DIMENSIONS MUST NOT BE SCALED FROM THIS PRINT

Landers & Associates

Chartered Surveyors

67 Riefield Road, London SE9 2RA
Tel: 020 7831 6311 Web: www.landlers-associates.co.uk

Client The Governing Body of Rugby School

Job 3/5 Rugby Street, London WC1

Drawing Glazed Lantern Section A-A

Scale 1:20@A3 Date June 23 Drawn MR Checked RS

Drawing No. 22081 - 3-FRST - 105