


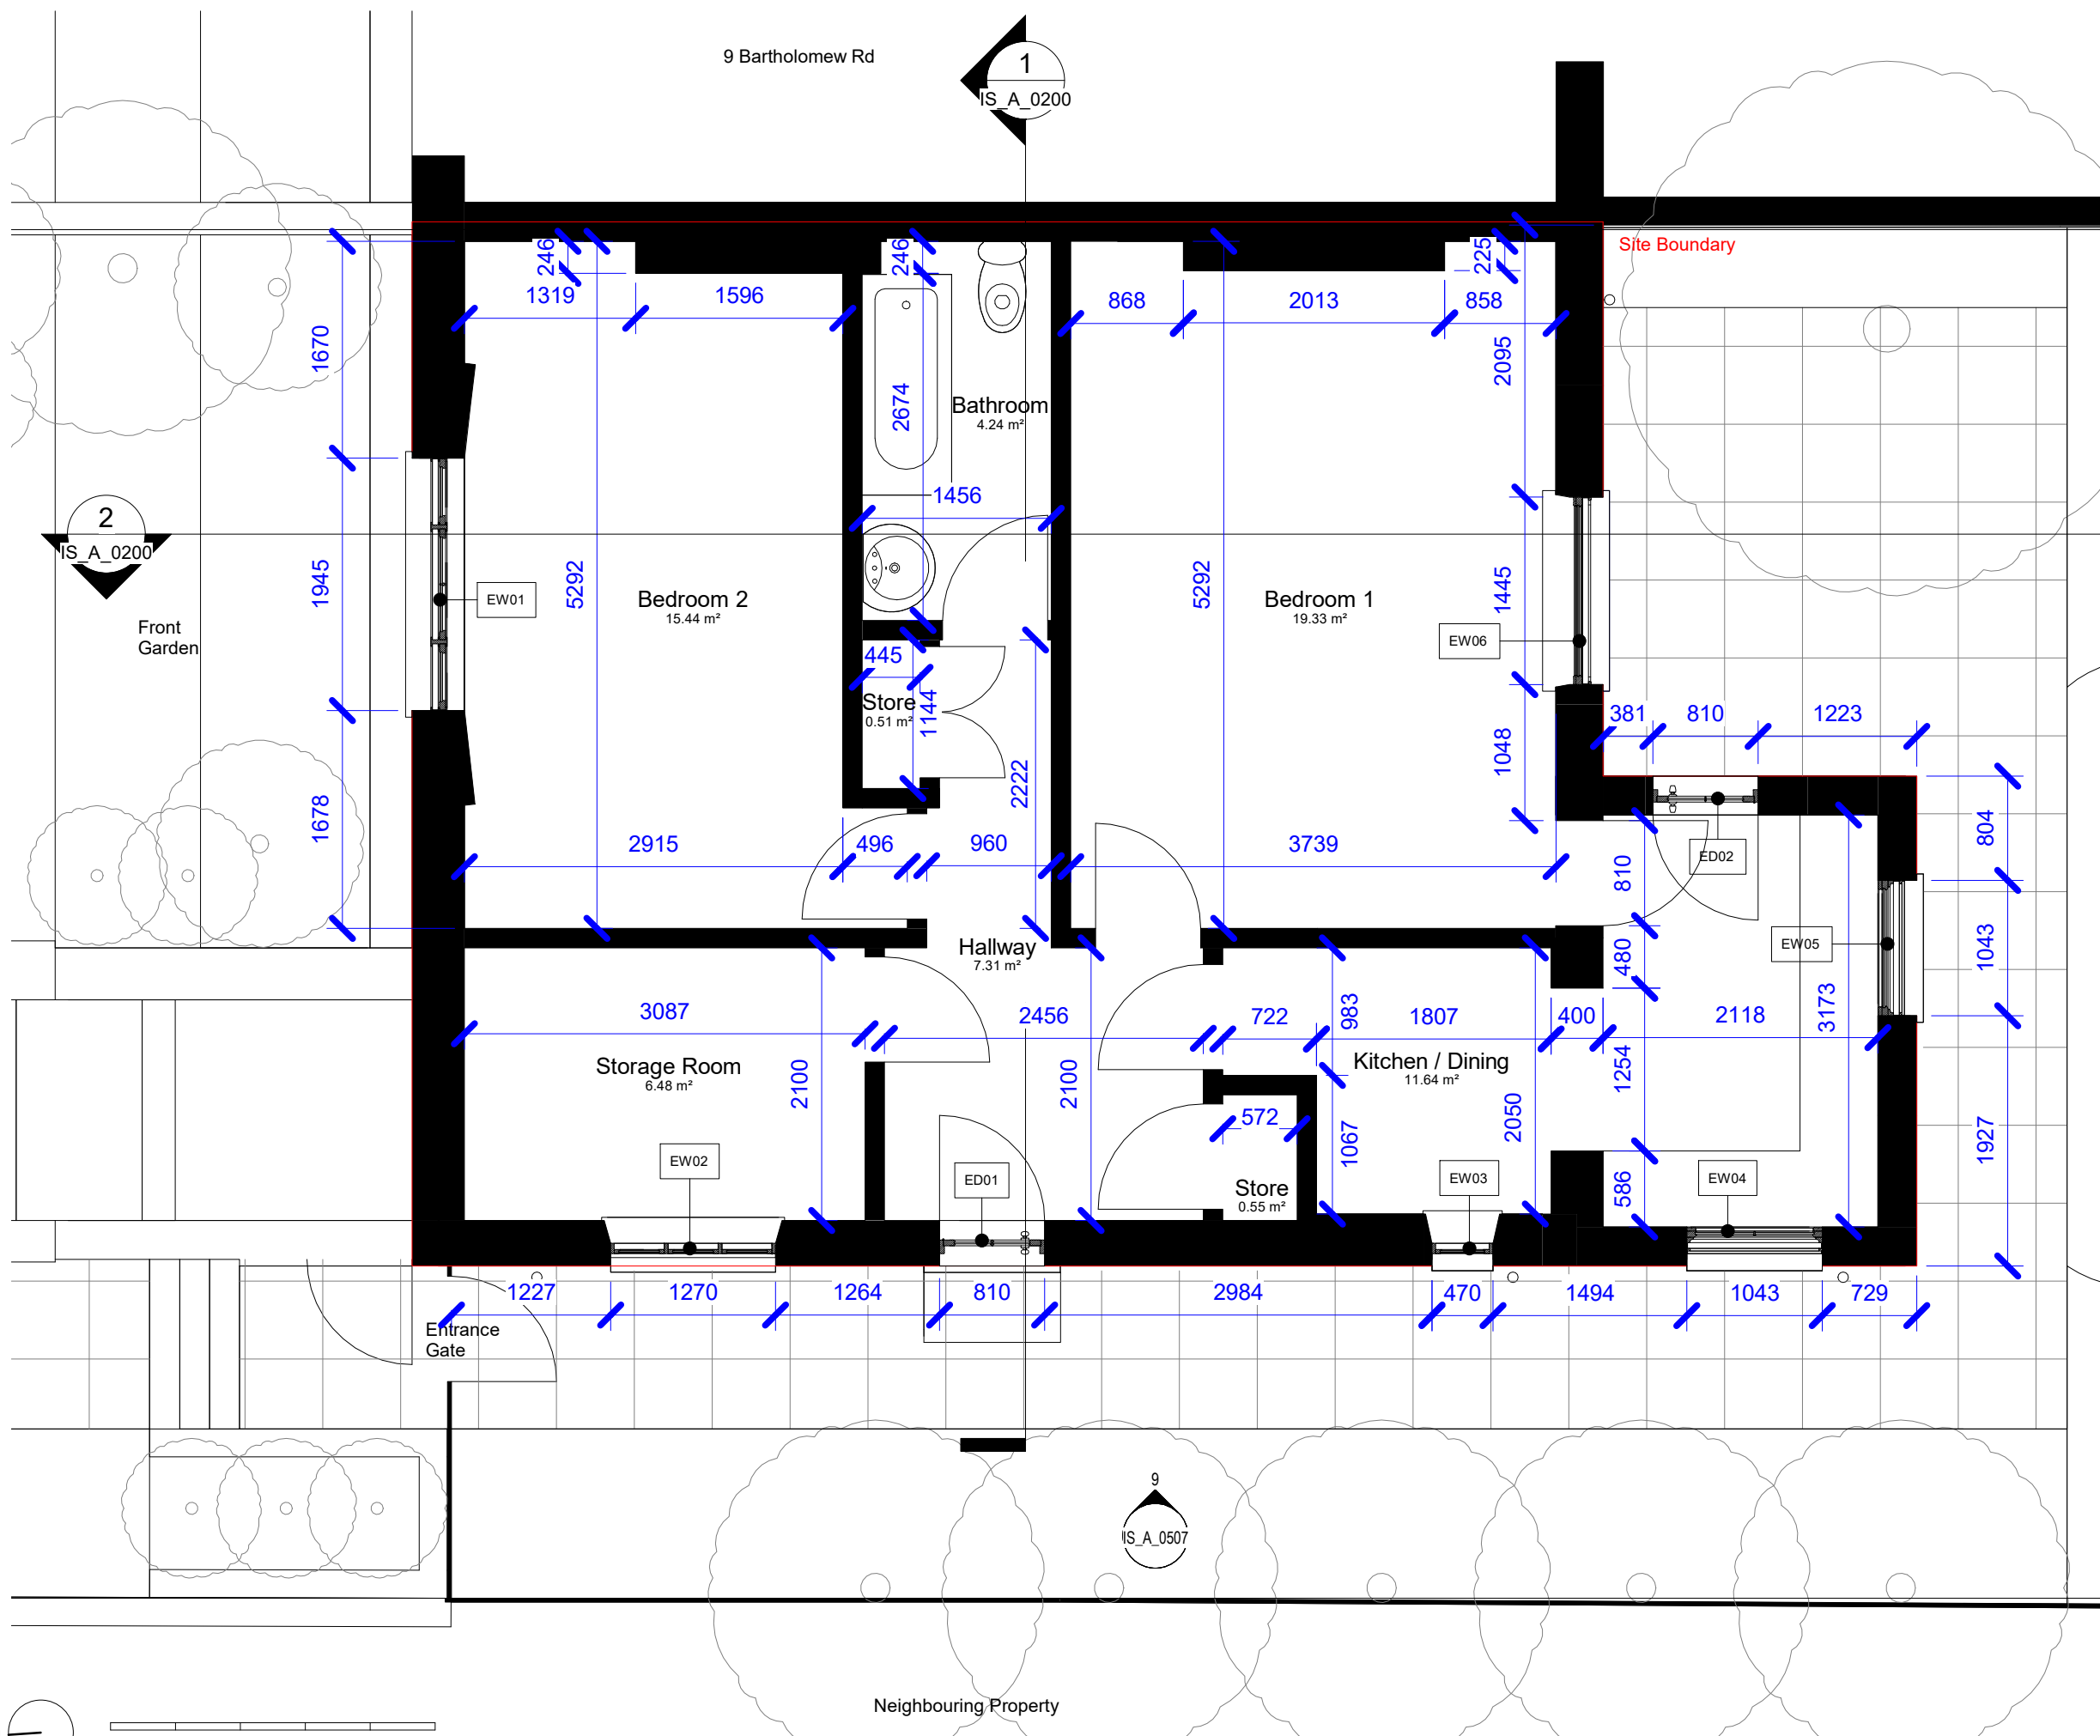

- general notes
1. This drawing is copyright In Situ Architects and must not be copied in whole or part without prior consent.
 2. Do not scale from this drawing.
 3. Refer to drawing number.
 4. This drawing is to be read in conjunction with all other relevant architects and engineer's drawings.
 5. All dimensions to be checked on site prior to commencement of works and any discrepancies are to be checked with the architect immediately.
 6. Unless otherwise stated all dimensions are in mm.
 7. Not for construction

A	08/03/23	Updated to Planning Comments	SK
rev	date	description	dw

client **Jack and Helene Reardon Bond**

project **7a Bartholomew Rd**

status

drawing title **Existing Ground Floor**

drawing no **IS_A_0100**
project no - originator - volume - level - type - role - number

scale	1 : 50	09/08/22	SB
original	A3	A	SK

IN SITU
address 39 Eric Street, London, E3 4TG
telephone +44 (0)777 276 0270
email simon.insitu@gmail.com
website www.insitulondon.com