

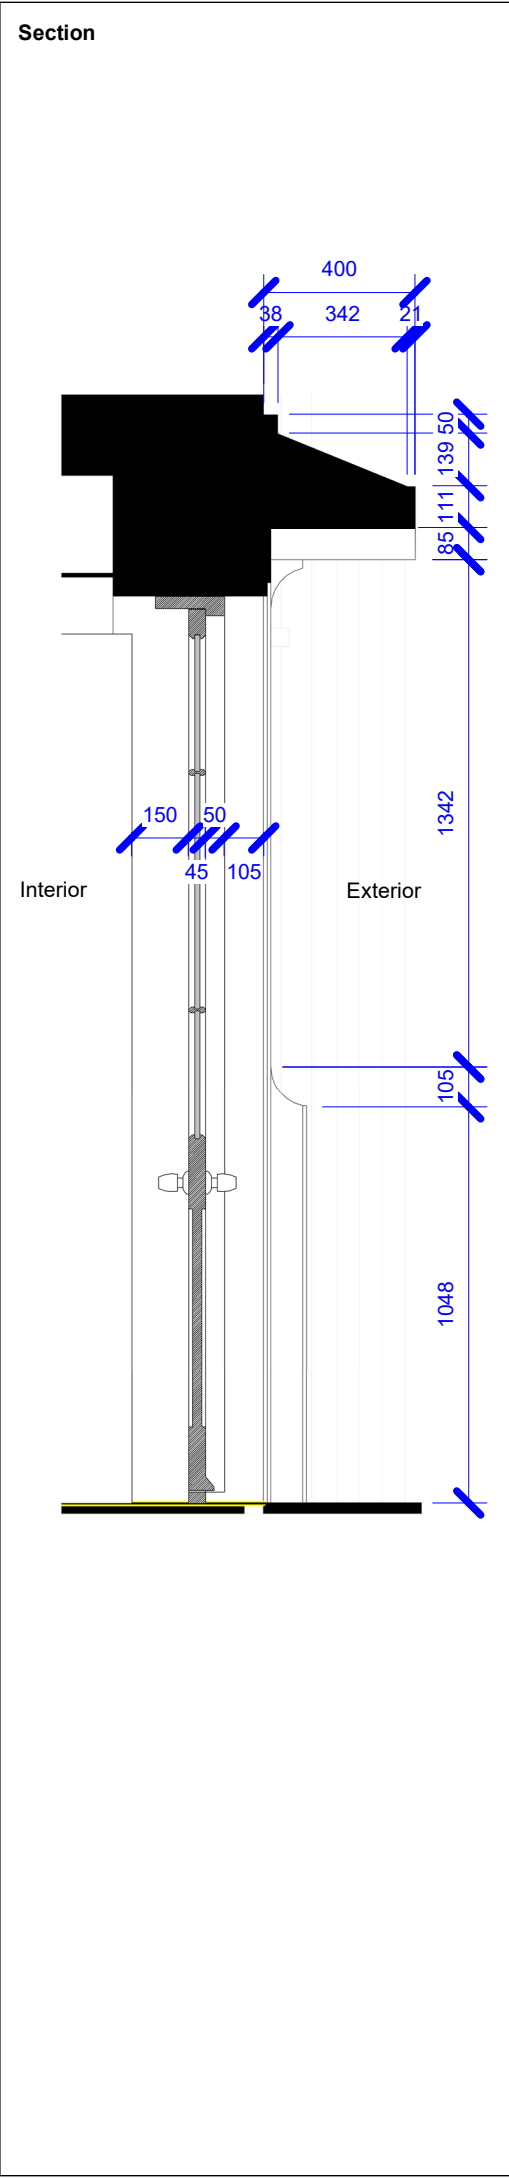
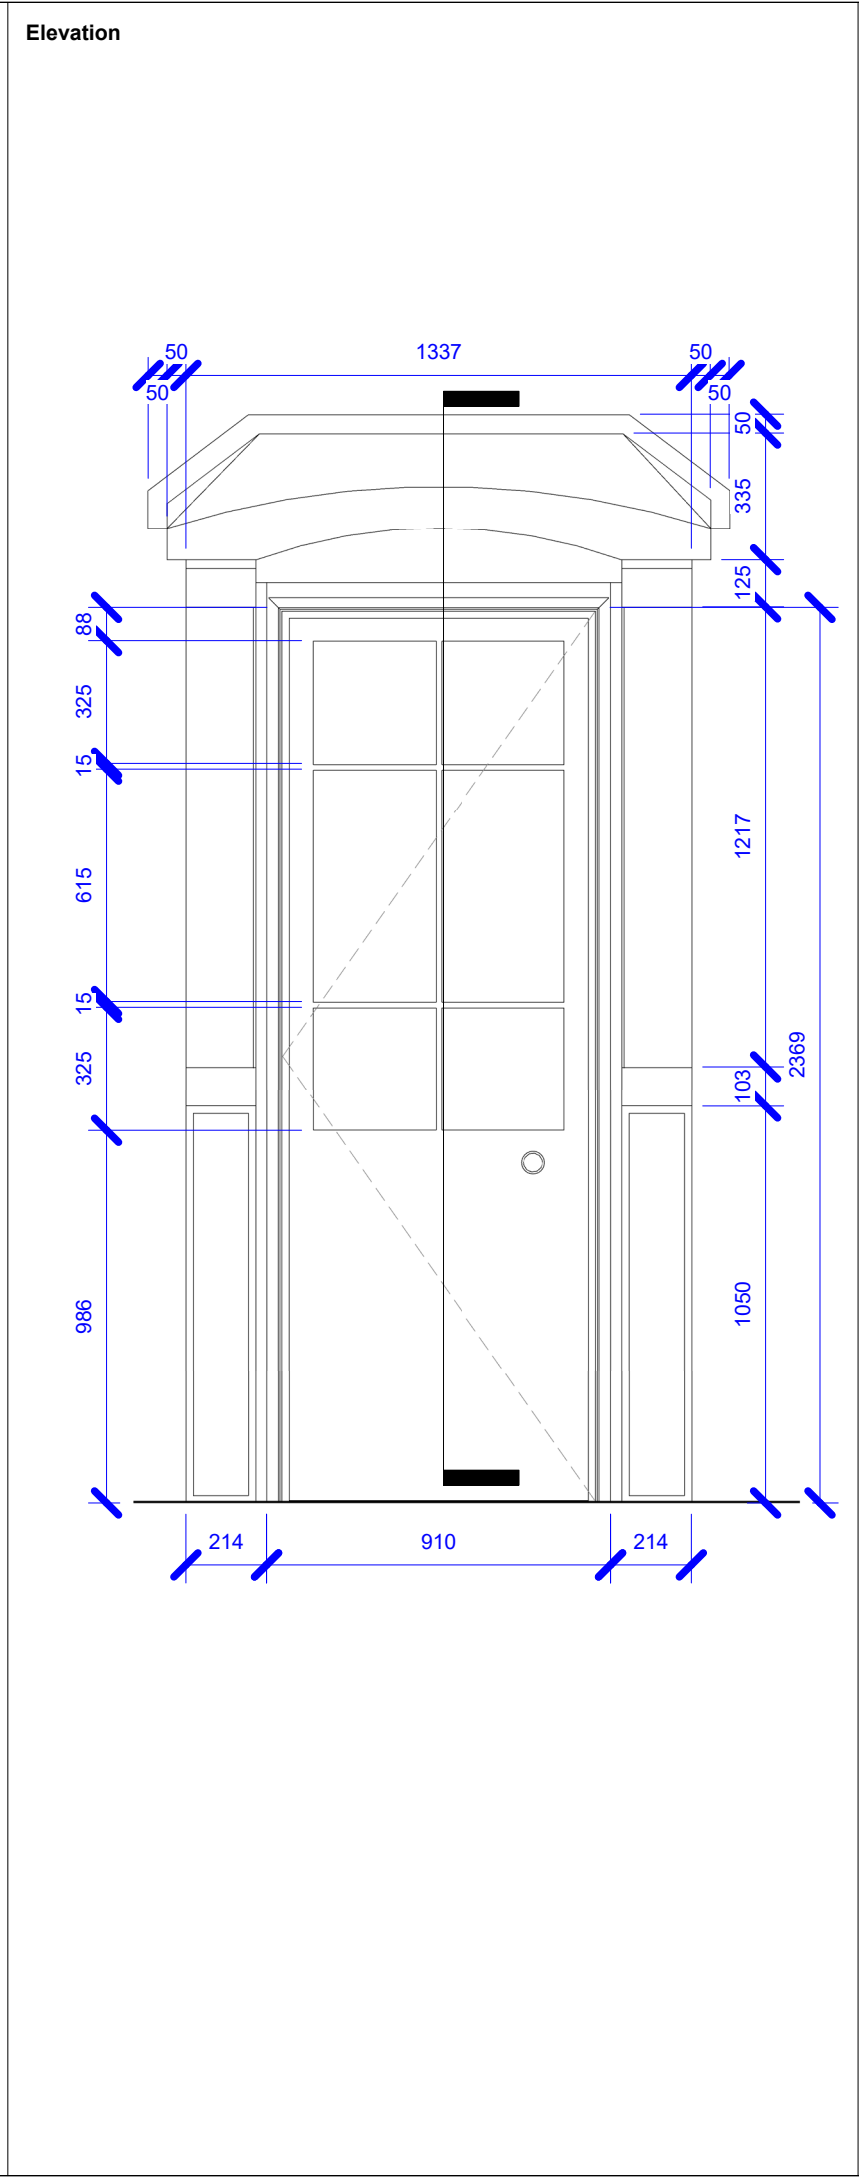


Existing Door - PD01
Location - Kitchen
Structural Opening - 910 x 2370mm
Type - Exterior Door
Finish - Timber Door with Black paint and Glazing
Glazing - Double
Quantity - 1

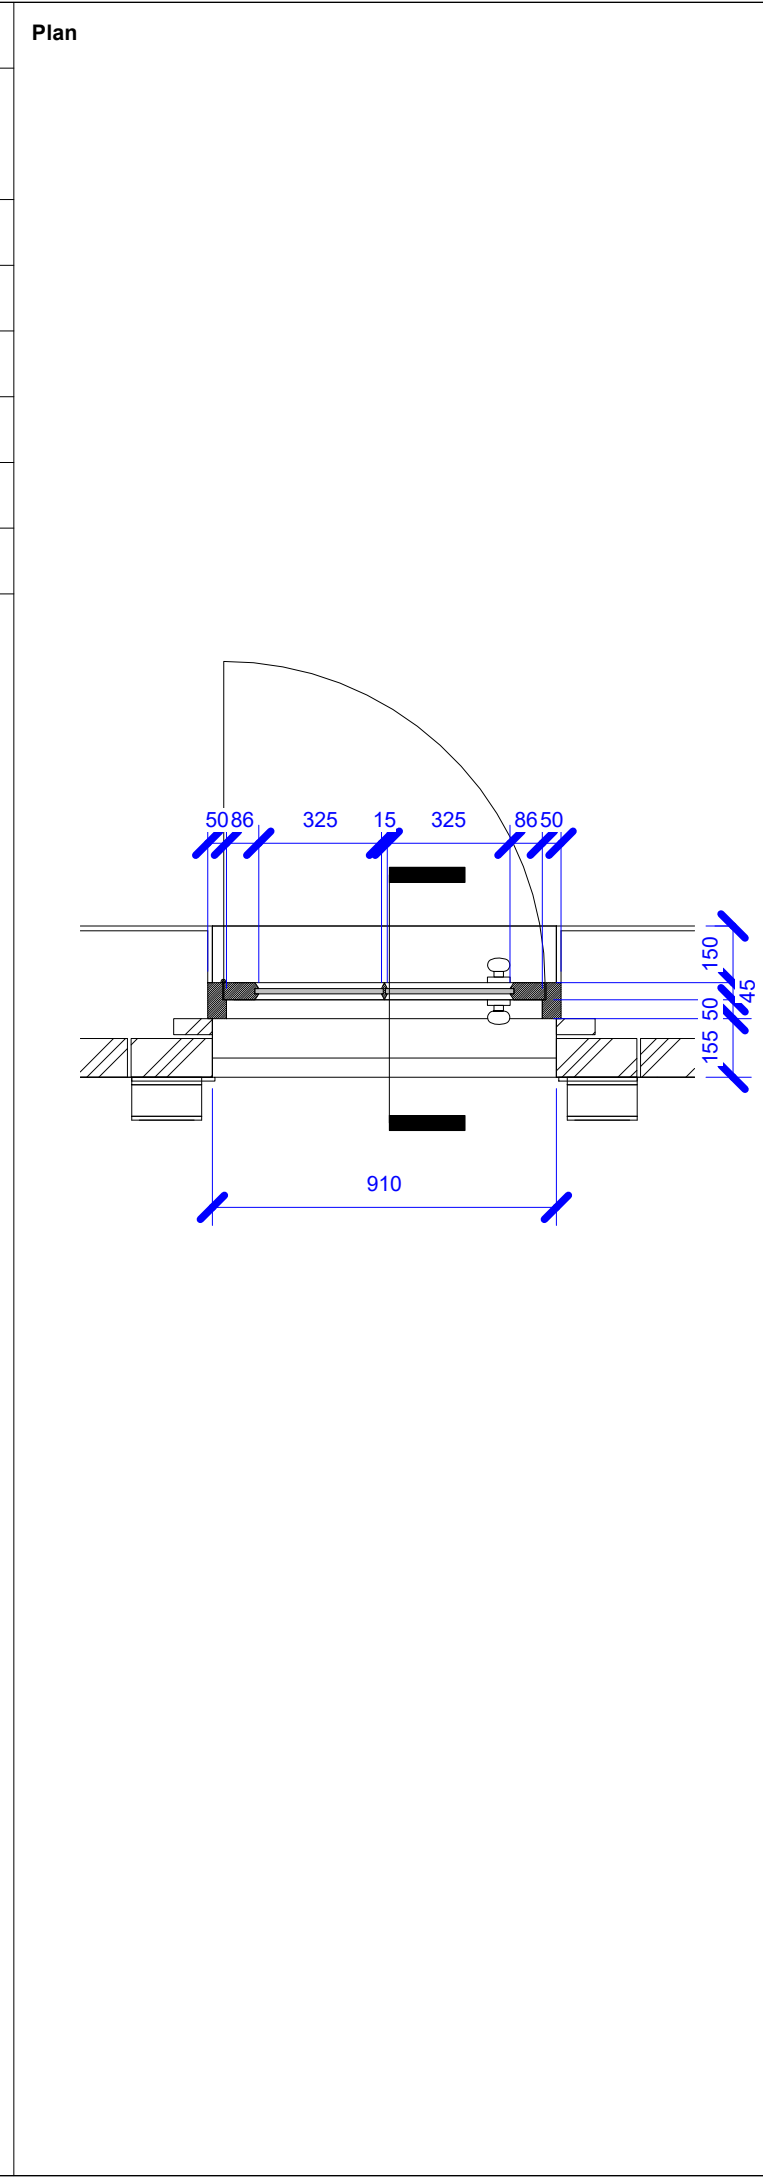

- general notes
1. This drawing is copyright In Situ Architects and must not be copied in whole or part without prior consent.
 2. Do not scale from this drawing.
 3. Refer to drawing number.
 4. This drawing is to be read in conjunction with all other relevant architects and engineer's drawings.
 5. All dimensions to be checked on site prior to commencement of works and any discrepancies are to be checked with the architect immediately.
 6. Unless otherwise stated all dimensions are in mm.
 7. Not for construction

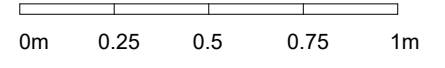

rev	date	description	dw
-----	------	-------------	----

client **Jack and Helene Reardon Bond**

project **7a Bartholomew Rd**

status

drawing title **Proposed Front Door Details**

drawing no **IS_A_0510**
project no - originator - volume - level - type - role - number

scale **1 : 20** **06/06/23** **SK**

original **A3** **SB**

IN SITU

address **39 Eric Street, London, E3 4TG**
 telephone **+44 (0)777 276 0270**
 email **simon.insitu@gmail.com**
 website **www.insitulondon.com**

