



NOTES

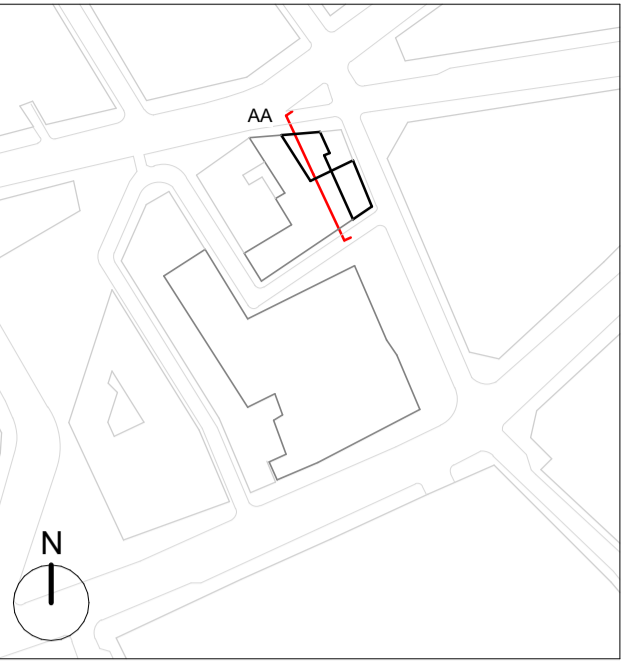

GENERAL NOTES:
Existing drawings are for reference only - not for approval.

Key:
Application Boundary

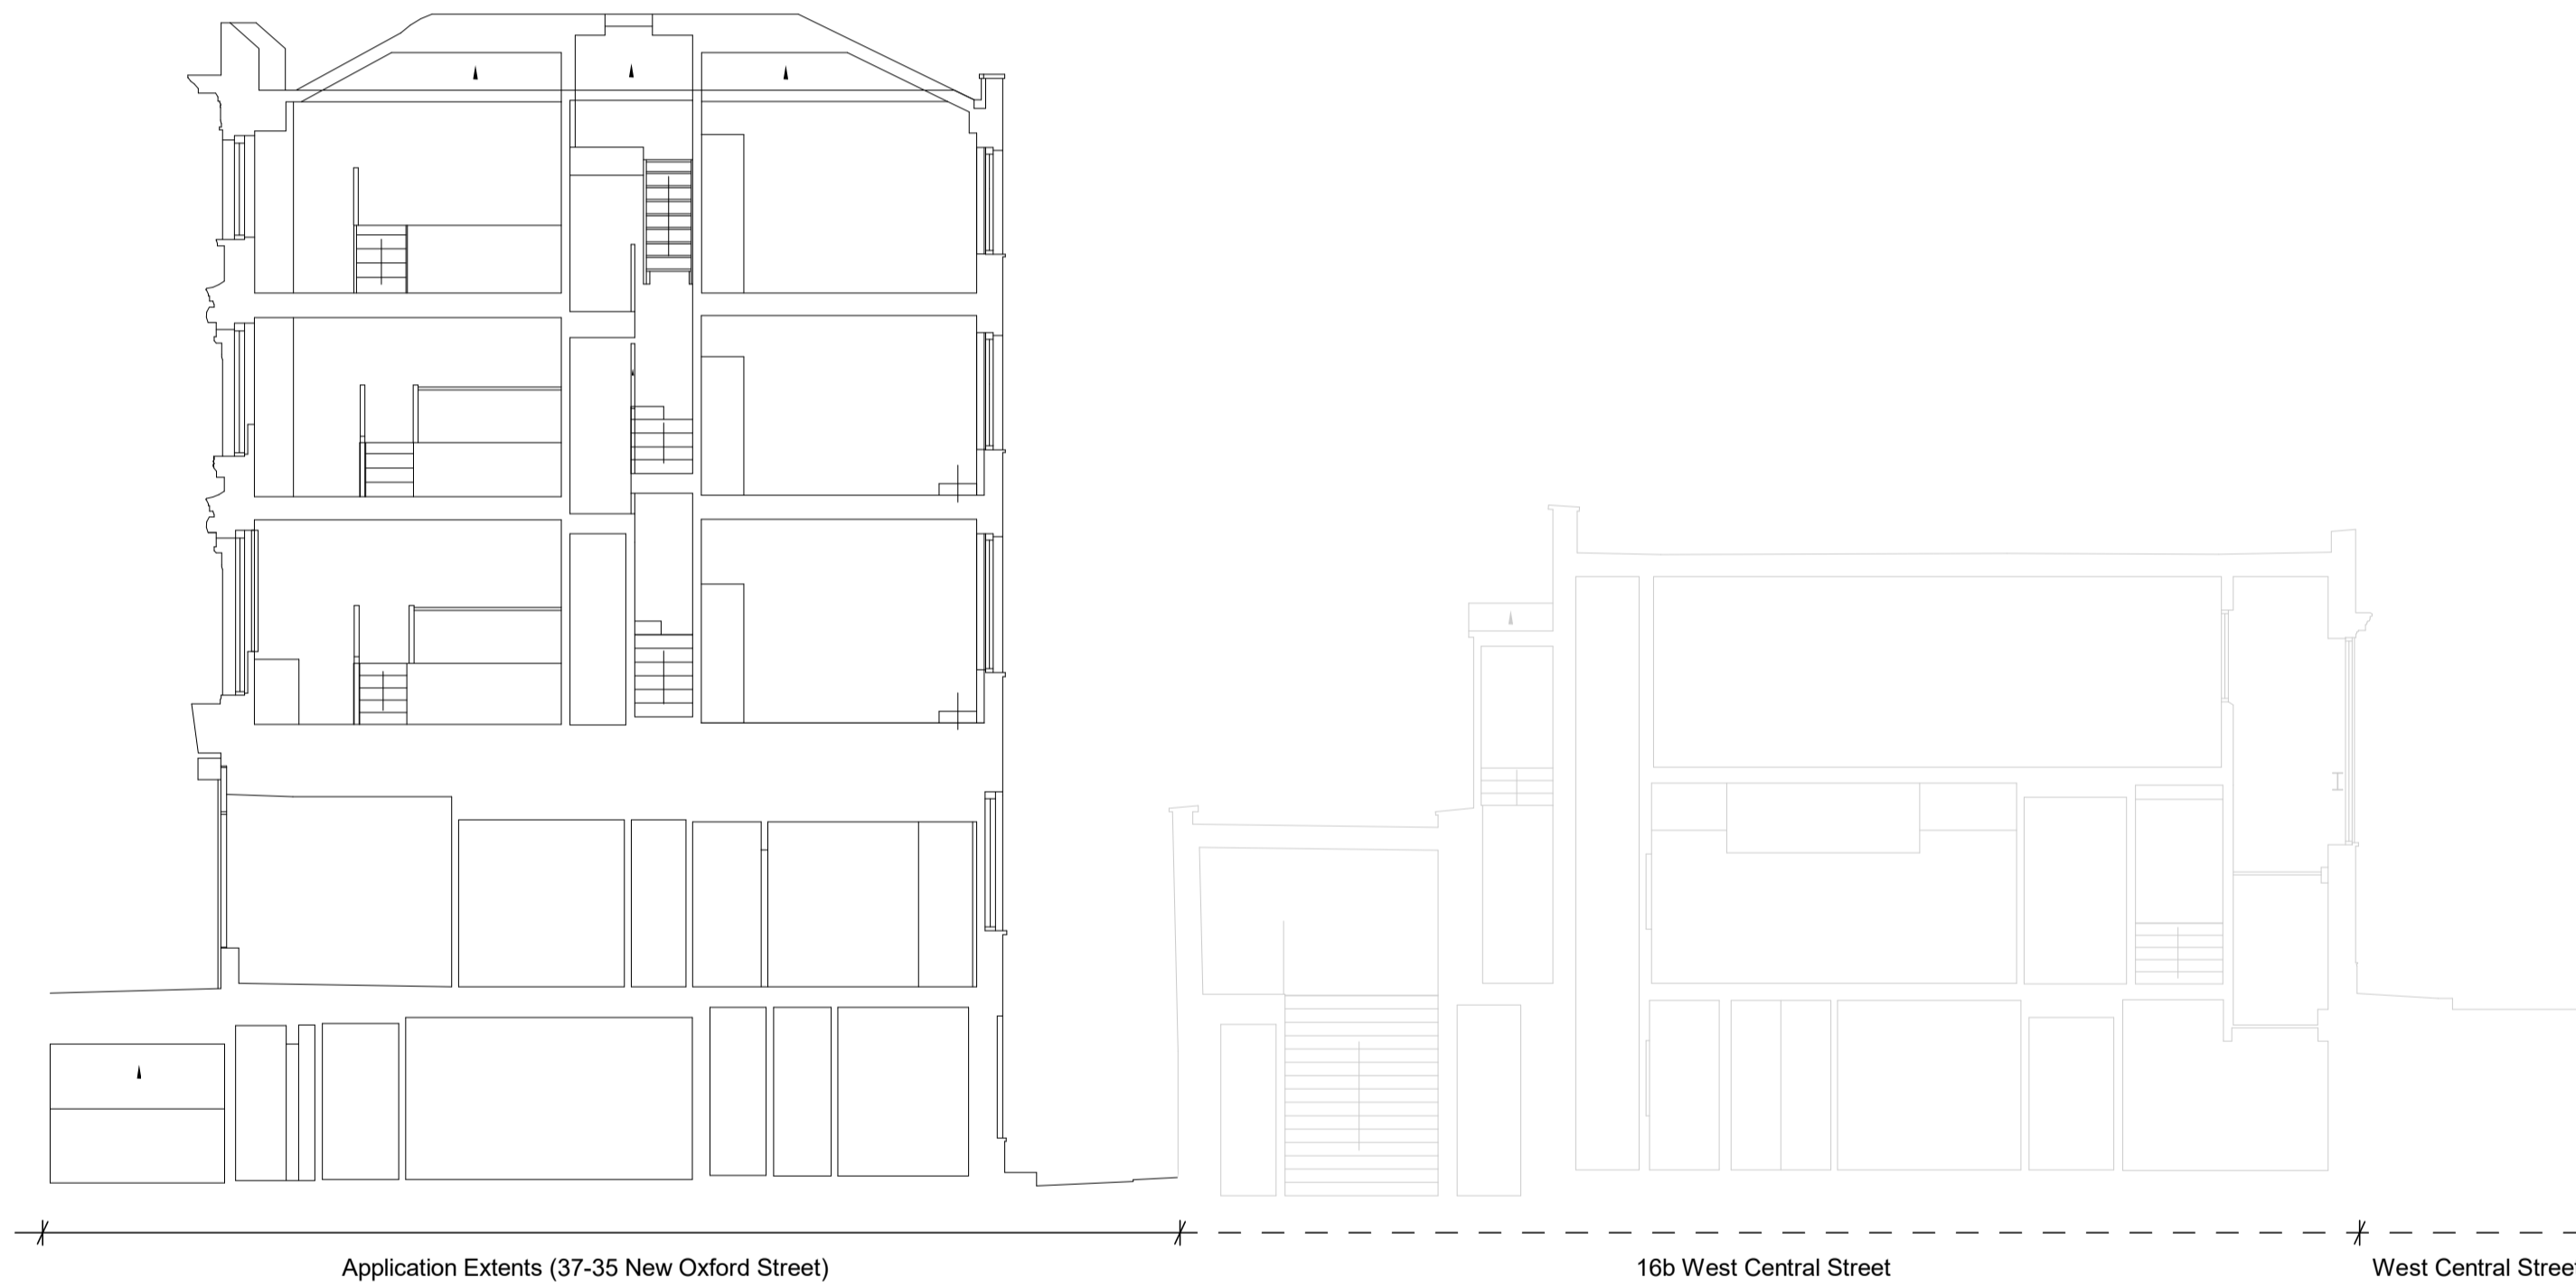

1 WCS - Existing Section AA

1 : 100

24.05.23 IM Issued for Listed Building Consent

PLANNING

rev	date	author / check	comments
-----	------	----------------	----------

DSDHA

357 Kennington Lane London SE11 5QY

T 020 7703 3555

F 020 7703 3890

E info@dshha.co.uk

W www.dshha.co.uk

project

10-12 Museum Street and 35-37 New Oxford Street

London, WC1A 1JR

drawing title

Existing Section AA

drawn	size	date	scale
JM	A1	24/05/23	1 : 100

drawing number	revision
295B_P10.250	-

REPORT DISCREPANCIES DO NOT SCALE FROM THIS DRAWING COPYRIGHT DSDHA

USE LATEST REVISION CHECK DIMENSIONS ON SITE