



NOTES

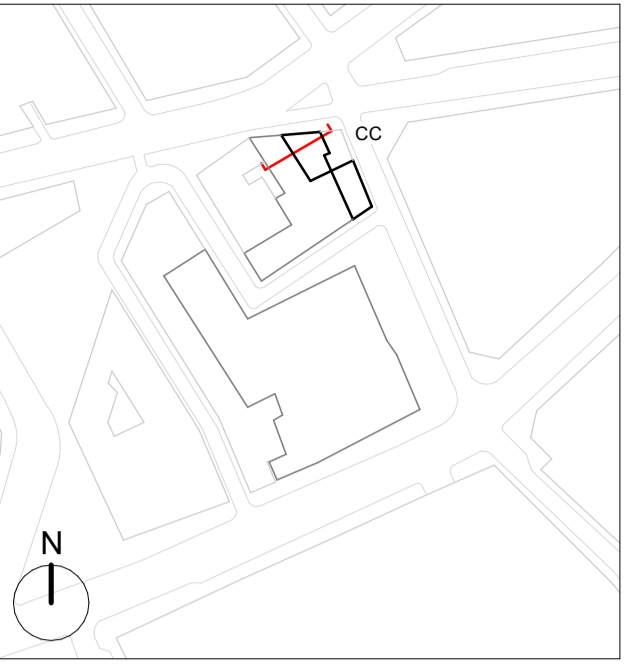

GENERAL NOTES:
Existing drawings are for reference only - not for approval.

Key:
Application Boundary

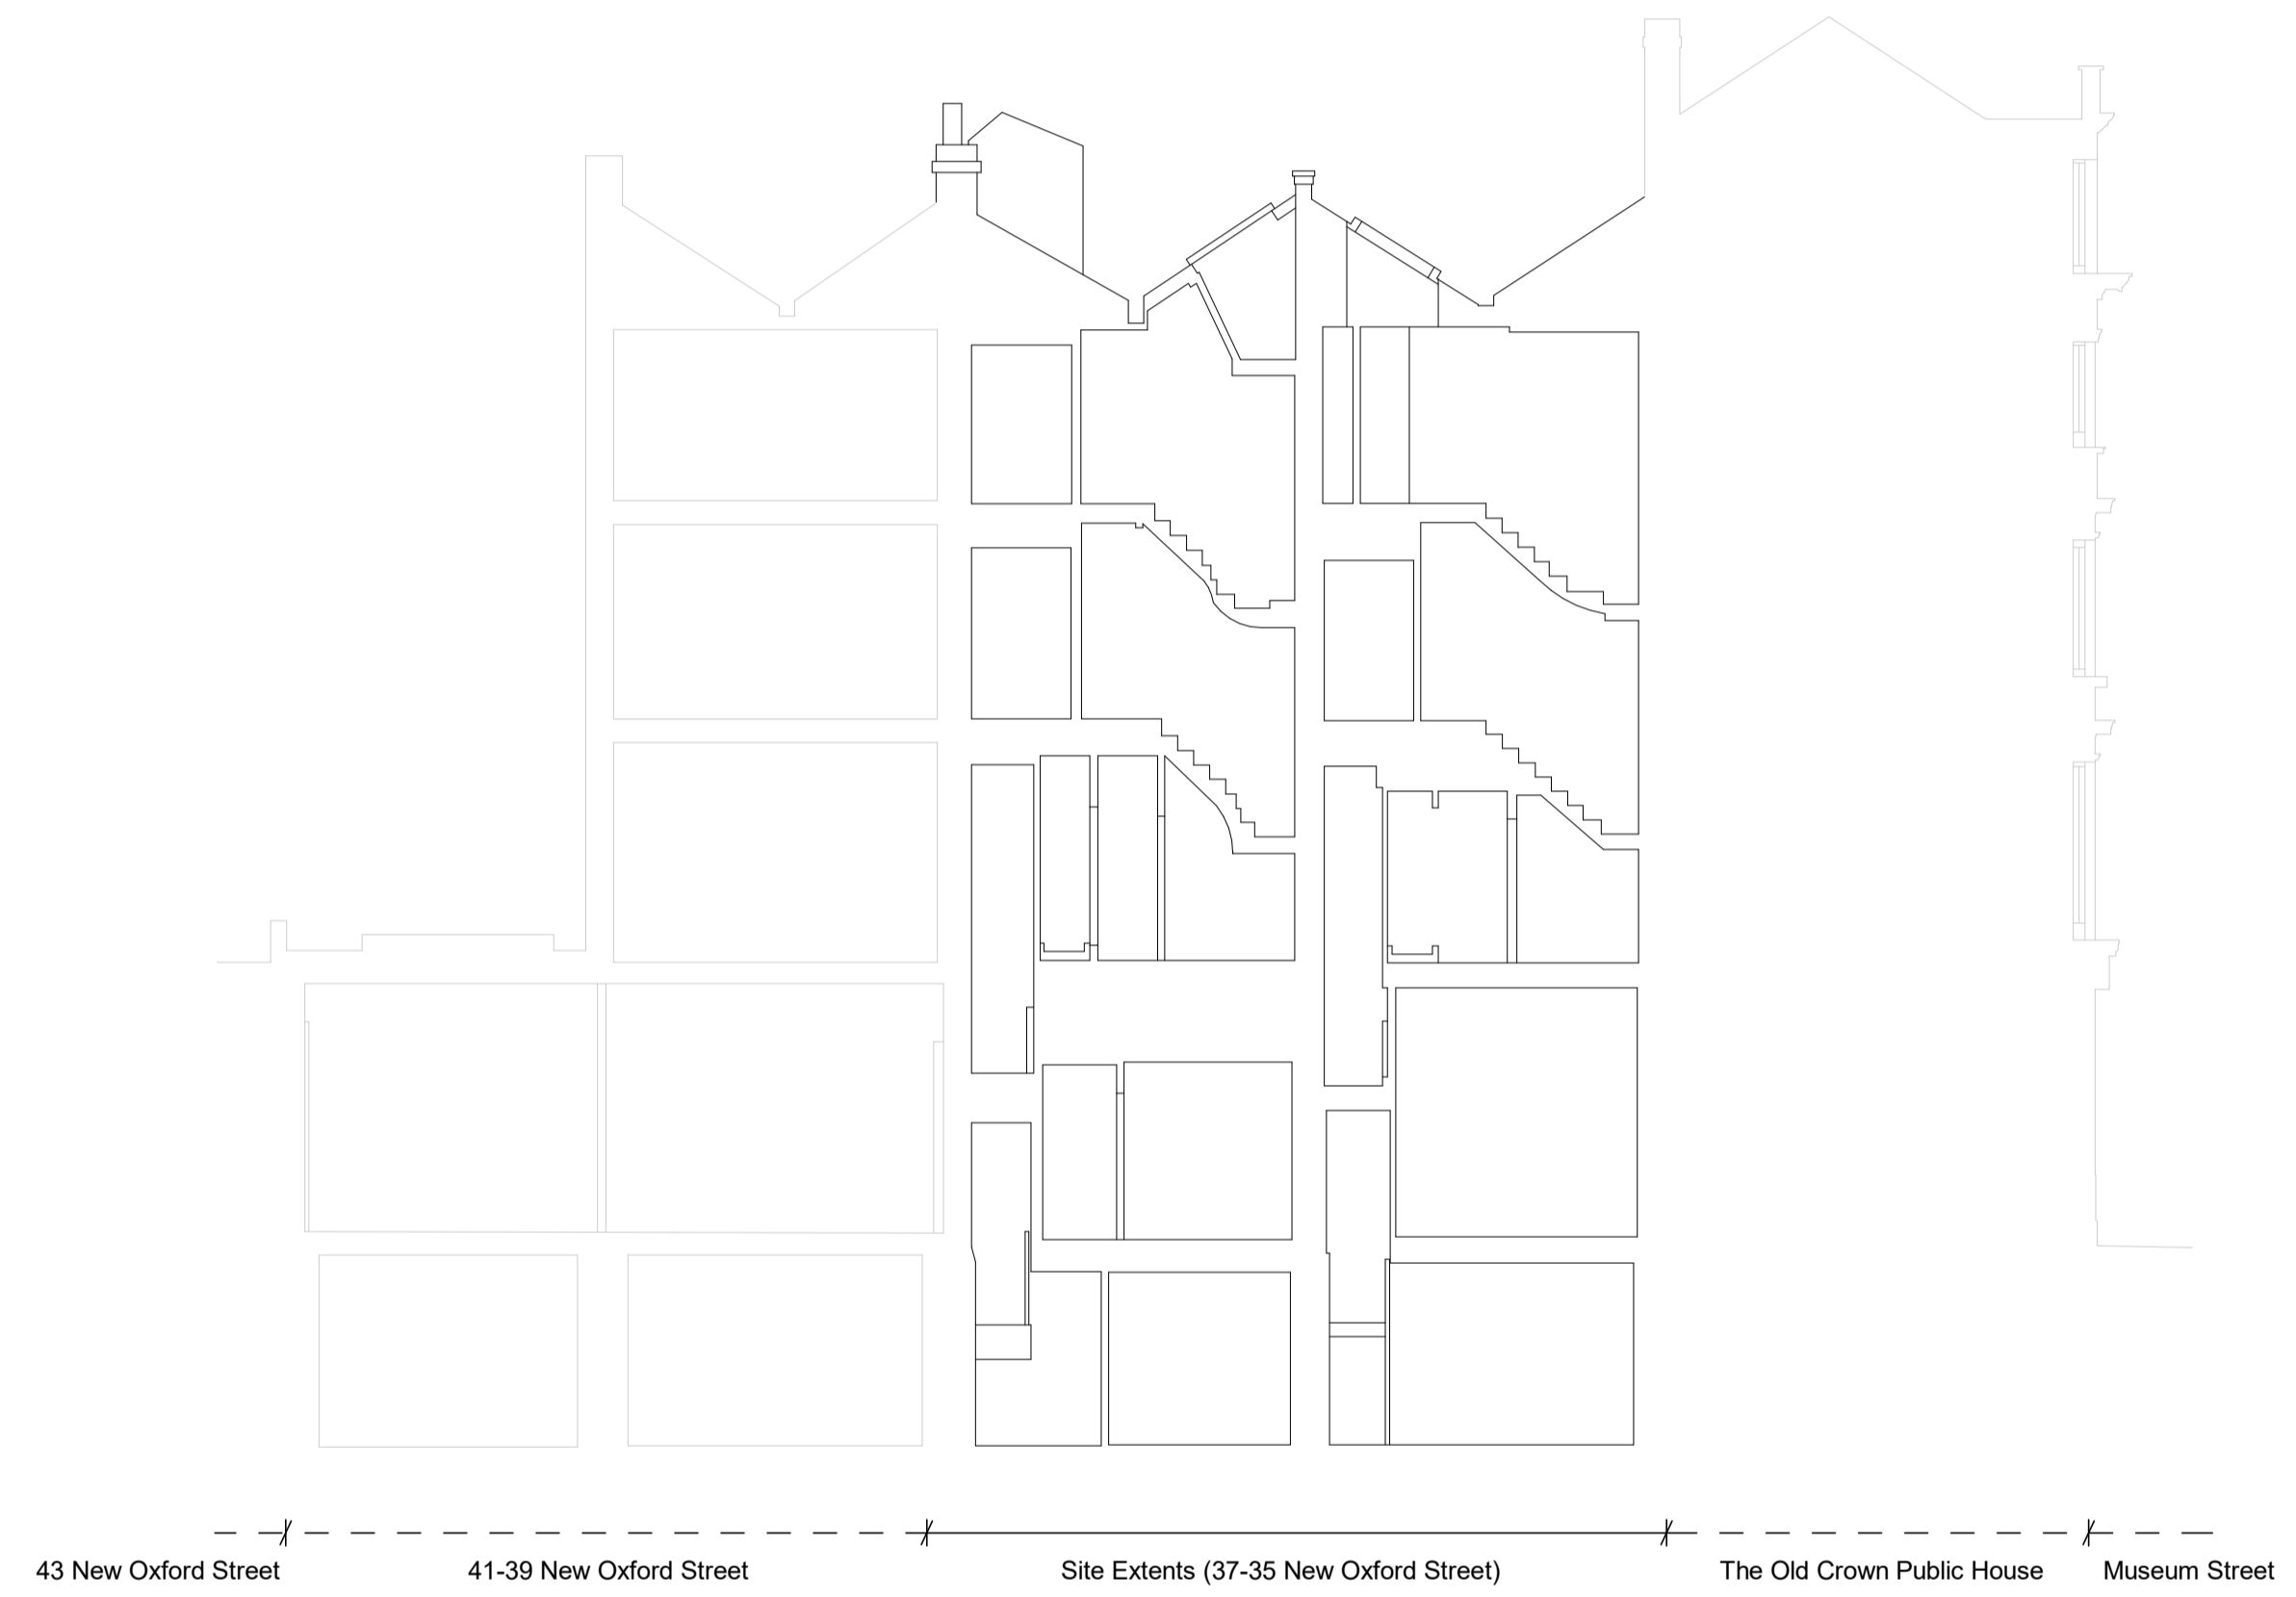

1 WCS - Existing Section CC
1 : 100

24.05.23 IM Issued for Listed Building Consent

PLANNING

rev	date	author / check	comments
DSDHA 357 Kennington Lane London SE11 5QY T 020 7703 3555 F 020 7703 3890 E info@dshda.co.uk W www.dshda.co.uk			
project 10-12 Museum Street and 35-37 New Oxford Street London, WC1A 1JR drawing title Existing Section CC			
drawn	size	date	scale
JM	A1	24/05/23	1 : 100
drawing number			revision
295B_P10.252			-
REPORT DISCREPANCIES DO NOT SCALE FROM THIS DRAWING COPYRIGHT DSDHA		USE LATEST REVISION CHECK DIMENSIONS ON SITE	