



Section CC: West

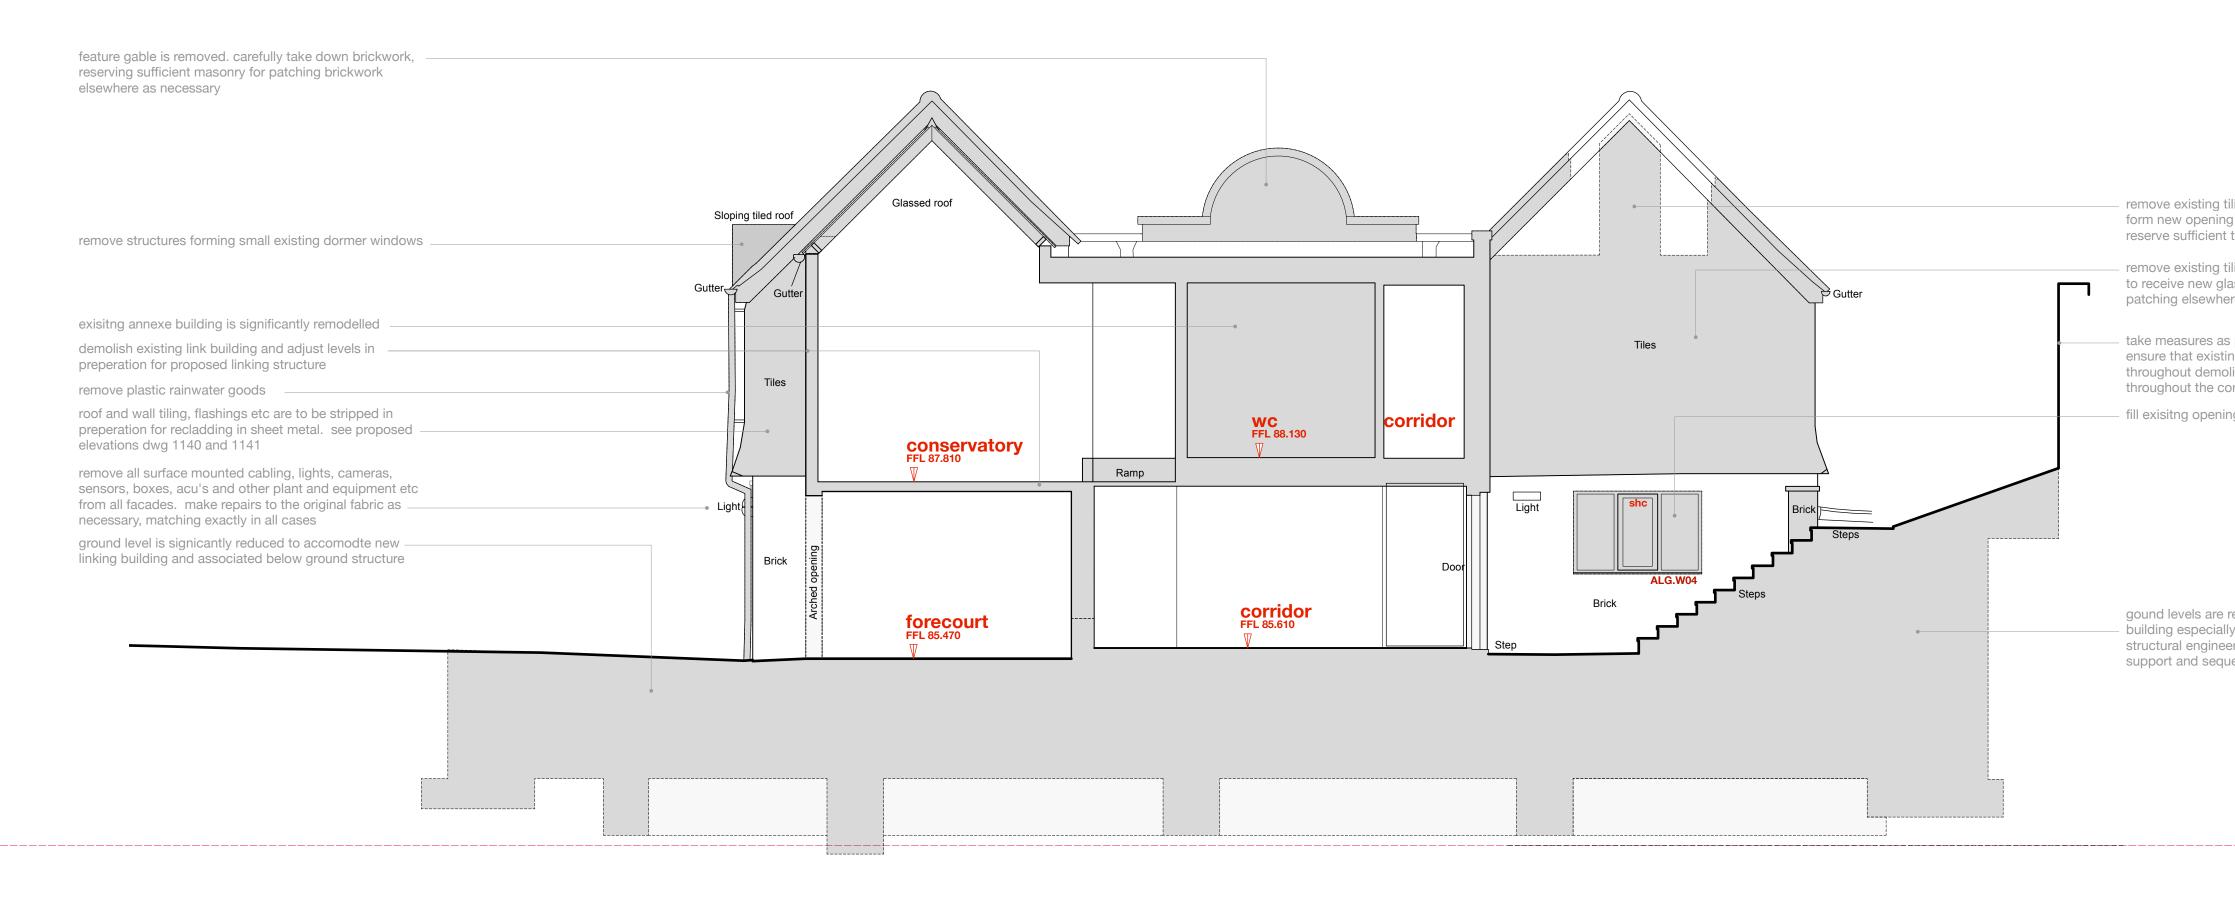

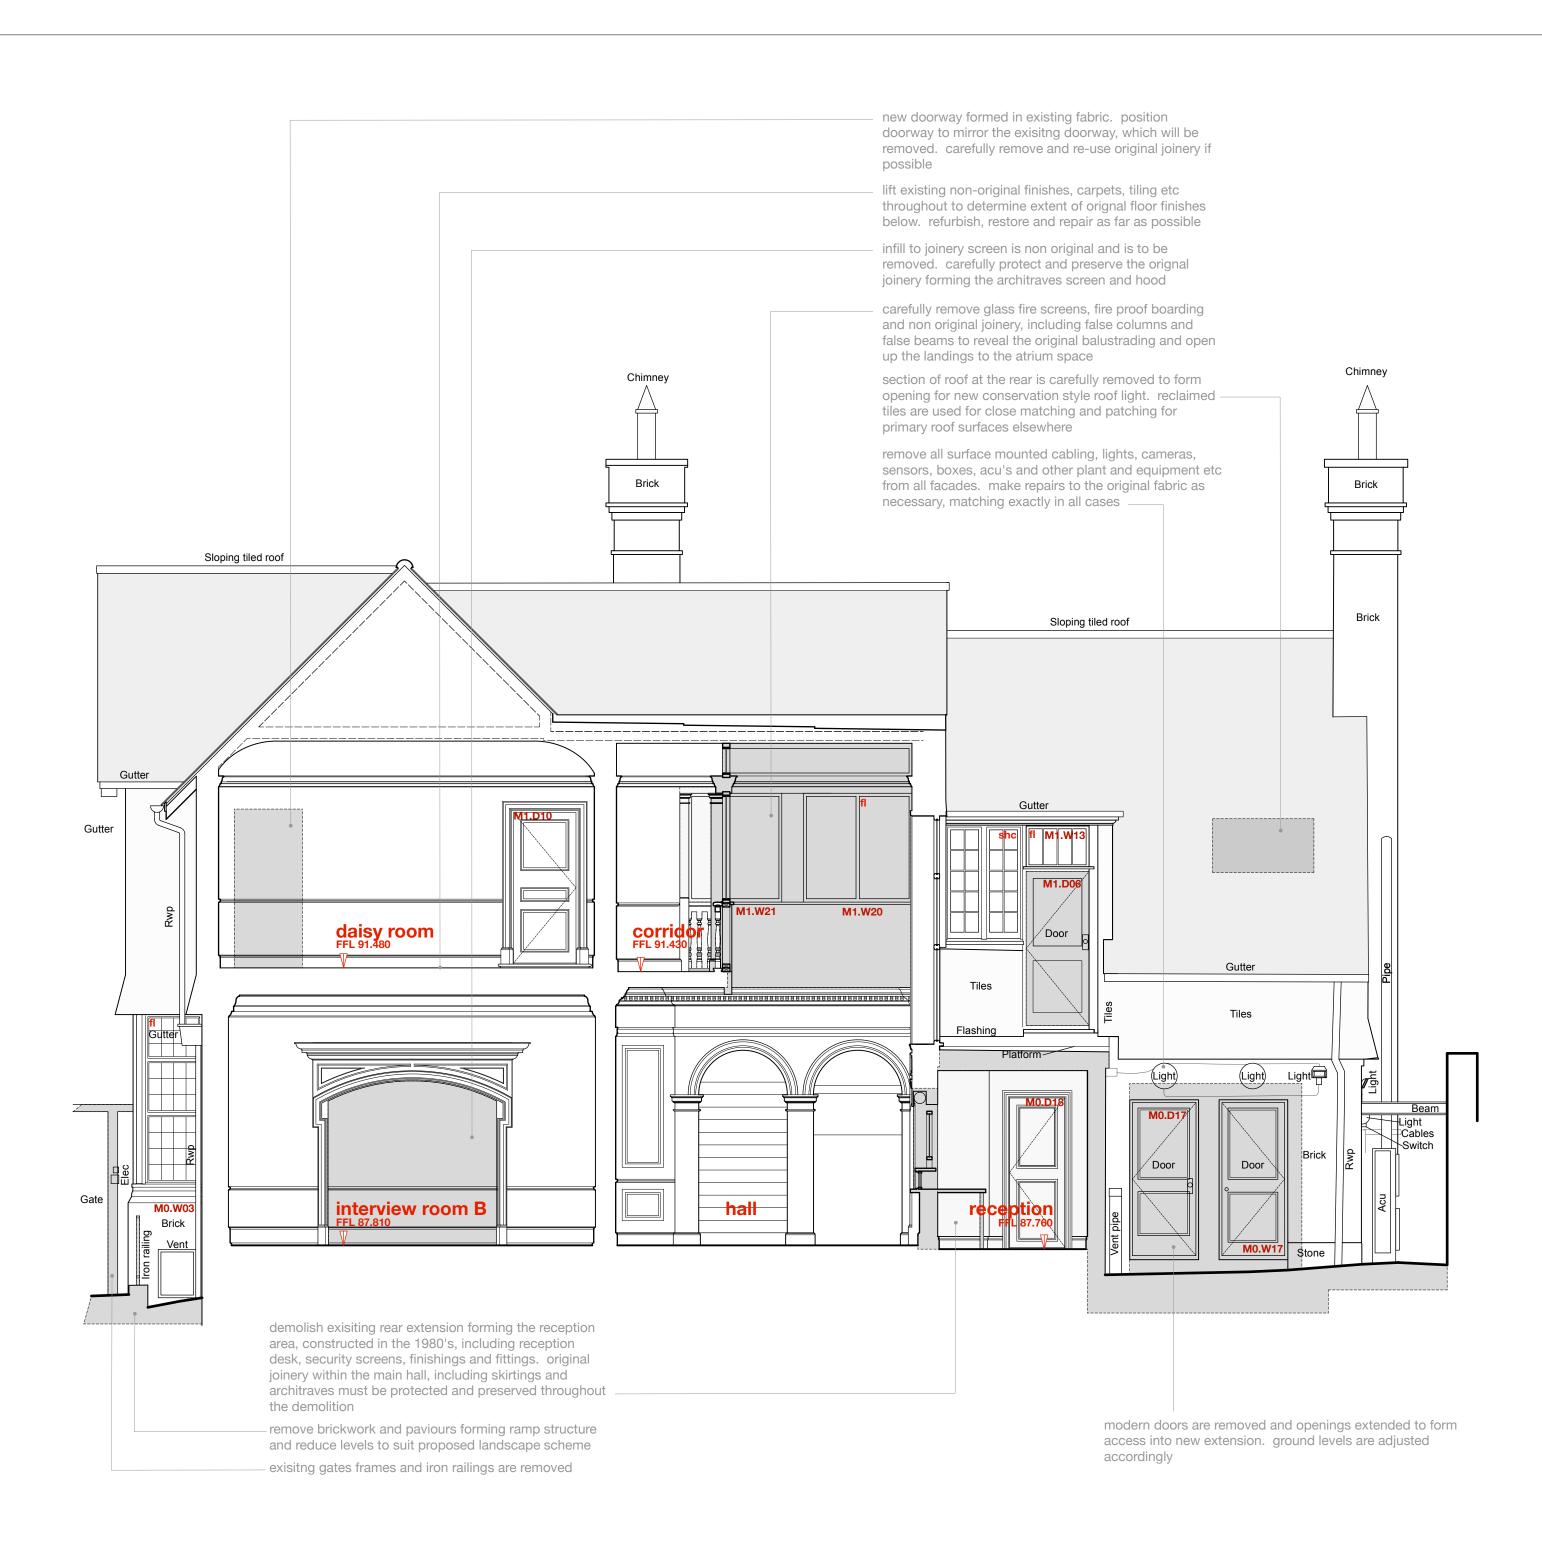

Section	DD:	East
	DATU	N 83.000

- © BOWKER SADLER PARTNERSHIP LIMITED THIS DRAWING IS THE SUBJECT OF COPYRIGHT WHICH VESTS IN BOWKER SADLER PARTNERSHIP LIMITED. IT IS AN INFRINGEMENT OF COPYRIGHT TO REPRODUCE THIS DRAWING, BY WHATEVER MEANS, INCLUDING ELECTRONIC, WITHOUT THE EXPRESS WRITTE CONSENT OF BOWKER SADLER PARTNERSHIP LIMITED WHICH RESERVES ALL ITS RIGHTS BOWKER SADLER PARTNERSHIP LIMITED ASSERTS ITS RIGHTS TO BE IDENTIFIED AS THE AUTHOR OF THIS DESIGN
- REPORT ERRORS & OMISSIONS TO ARCHITECT. CHECK ALL DIMENSIONS ON SITE DRAWING TO BE READ IN CONJUNCTION WITH THE HEALTH AND SAFETY PLAN AND ALL RELEVANT RISK ASSESSMENTS

Survey drawings are kindly provided by Malcom Hughes Land Surveys Ltd and are assumed to accurately describe the existing buildings, services and external spaces.

KEY Areas to be demolished and removed.

Features			
window	NS		
bhc	bottom hung timber casement window		

- thc top hung timber casement window **shc** side hung casement vss vertical sliding sash timber window tt tilt and turn window fl fixed light timber window frl roof light (flat roof) vrl velux style roof light (pitched roof) crl conservataion style roof light (pitched roof) h ceiling hatch sd sliding door **pd** pivot door f wall / roof mounted flue to gas boiler / gas fire. terminal colour is black abx extract terminal as air brick, such as rytons
- rd4mfab, colour coded to suit brickwork frx mushroom extract terminal for flat roof prx fabricated lead pitched roof vent as extract
- terminal, such as provided by o'brien sheet lead fabrications Itd

REV C 15 Jan 2021 GMcG Planning Application further revised, see notes above REV B 10 Aug 2020 GMcG

Revised Planning Application marked at Revision B

	REV A 05 Dec 2019 GMcG Original Planning Application marked at Revision A
tiling and roof joinery as described and ng to access for roof top plant and storage. t tiling for patching elsewhere tiling and roof joinery and prepare surfaces lass link. reserve sufficient tiling for ere s prescribed by the structural engineer to ting boundary wall remains stable plitions, the reduction of ground levels and construction period ing with insulated masonry panels	REV. DATE DRN. CHKD. PROJECT The Hoo: Scheme 2 17 Lyndhurst Gardens, 17 Lyndhurst Gardens, Hampstead, London Returning A Grand Victorian House To Private Domestic Accommodation NW3 5NU CLIENT Mr and Mrs Yu
reduced to accomodate the new linking lly at lower ground level. please refer to eers drawings for construction providing	REPRESENTED BY JAGA Developments (London)DRAWING Sections CC-EE as ExistingSections CC-EE as ExistingSCALE1:50SHEET SIZEDRAWNCHECKEDDATE GMcGOct 2019
uencing Section EE: East DATUM 83.000	BOWKER SADLER ARCHITECTURE A: Hatherlow House, Hatherlow, Romiley, Stockport SK6 3DY T: 0161 406 7333 E: bsp@bowker-sadler.co.uk W: www.bowker-sadler.co.uk JOB No 19013 DRAWING No REVISION C
	STATUS FOR PLANNING