
All dimensions shown are indicative and must be double checked on site by the contractor. Any inconsistencies found must be reported to Brian O'Reilly Architects.

DO NOT SCALE FROM THE DRAWINGS.



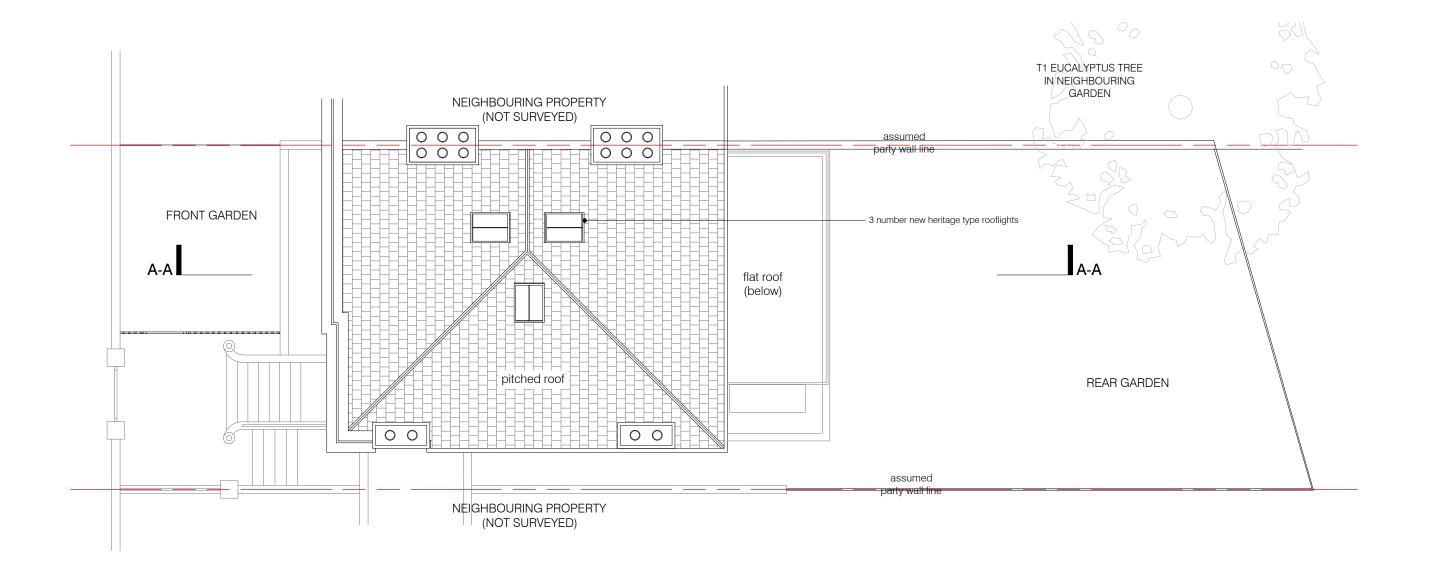



5m

status / number project 100 BELSIZE ROAD LONDON NW6 4TG

PLANNING/561-103-P 1:50 @ A3 drawing date

**BRIAN O'REILLY ARCHITECTS** 31 Oval Road, London, NW1 7EA +44 (0)20 7267 1184 www.brianoreillyarchitects.com mail@brianoreillyarchitects.com

PROPOSED ROOF PLAN/ 19.06.2023 SITE PLAN

scale