


These plans are project and site specific and shall only be used for their intended purpose unless otherwise permitted by written consent of Brian O'Reilly Architects.

All dimensions shown are indicative and must be double checked on site by the contractor. Any inconsistencies found must be reported to Brian O'Reilly Architects.

DO NOT SCALE FROM THE DRAWINGS.

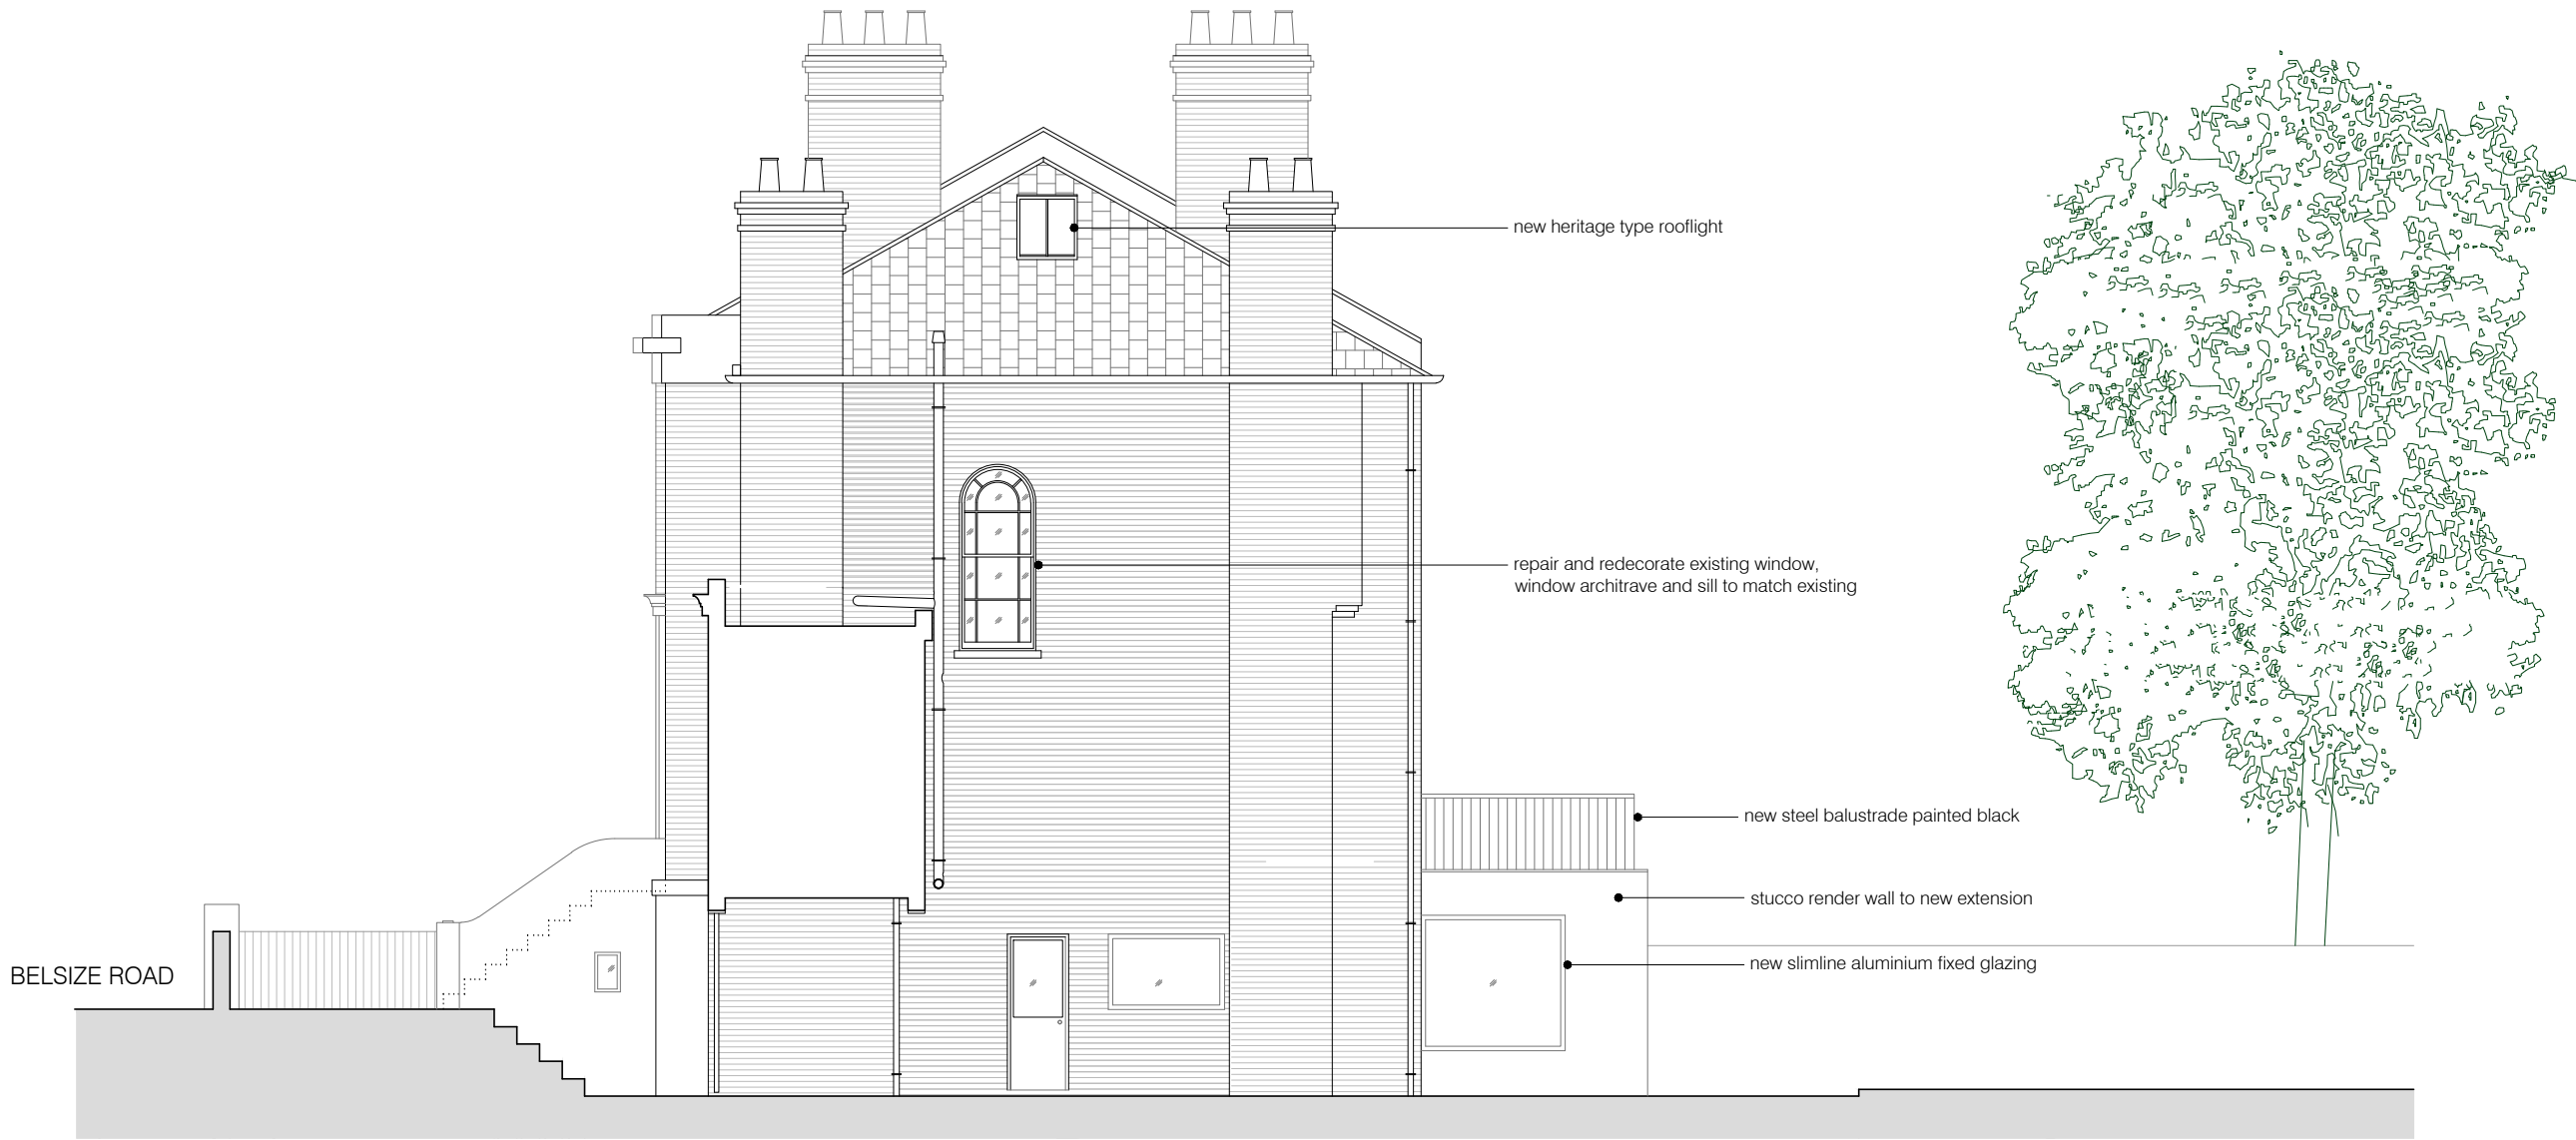

01 PROPOSED SIDE ELEVATION
scale 1:100

KEY:



existing walls and partitions



new walls



existing partitions demolished



project
100 BELSIZE ROAD LONDON NW6 4TG

BRIAN O'REILLY ARCHITECTS
31 Oval Road, London, NW1 7EA +44 (0)20 7267 1184
www.brianoreillyarchitects.com mail@brianoreillyarchitects.com

status / number
PLANNING/561-201-P 1:100 @ A3

drawing
PROPOSED SIDE
ELEVATION

date
19.06.2023