

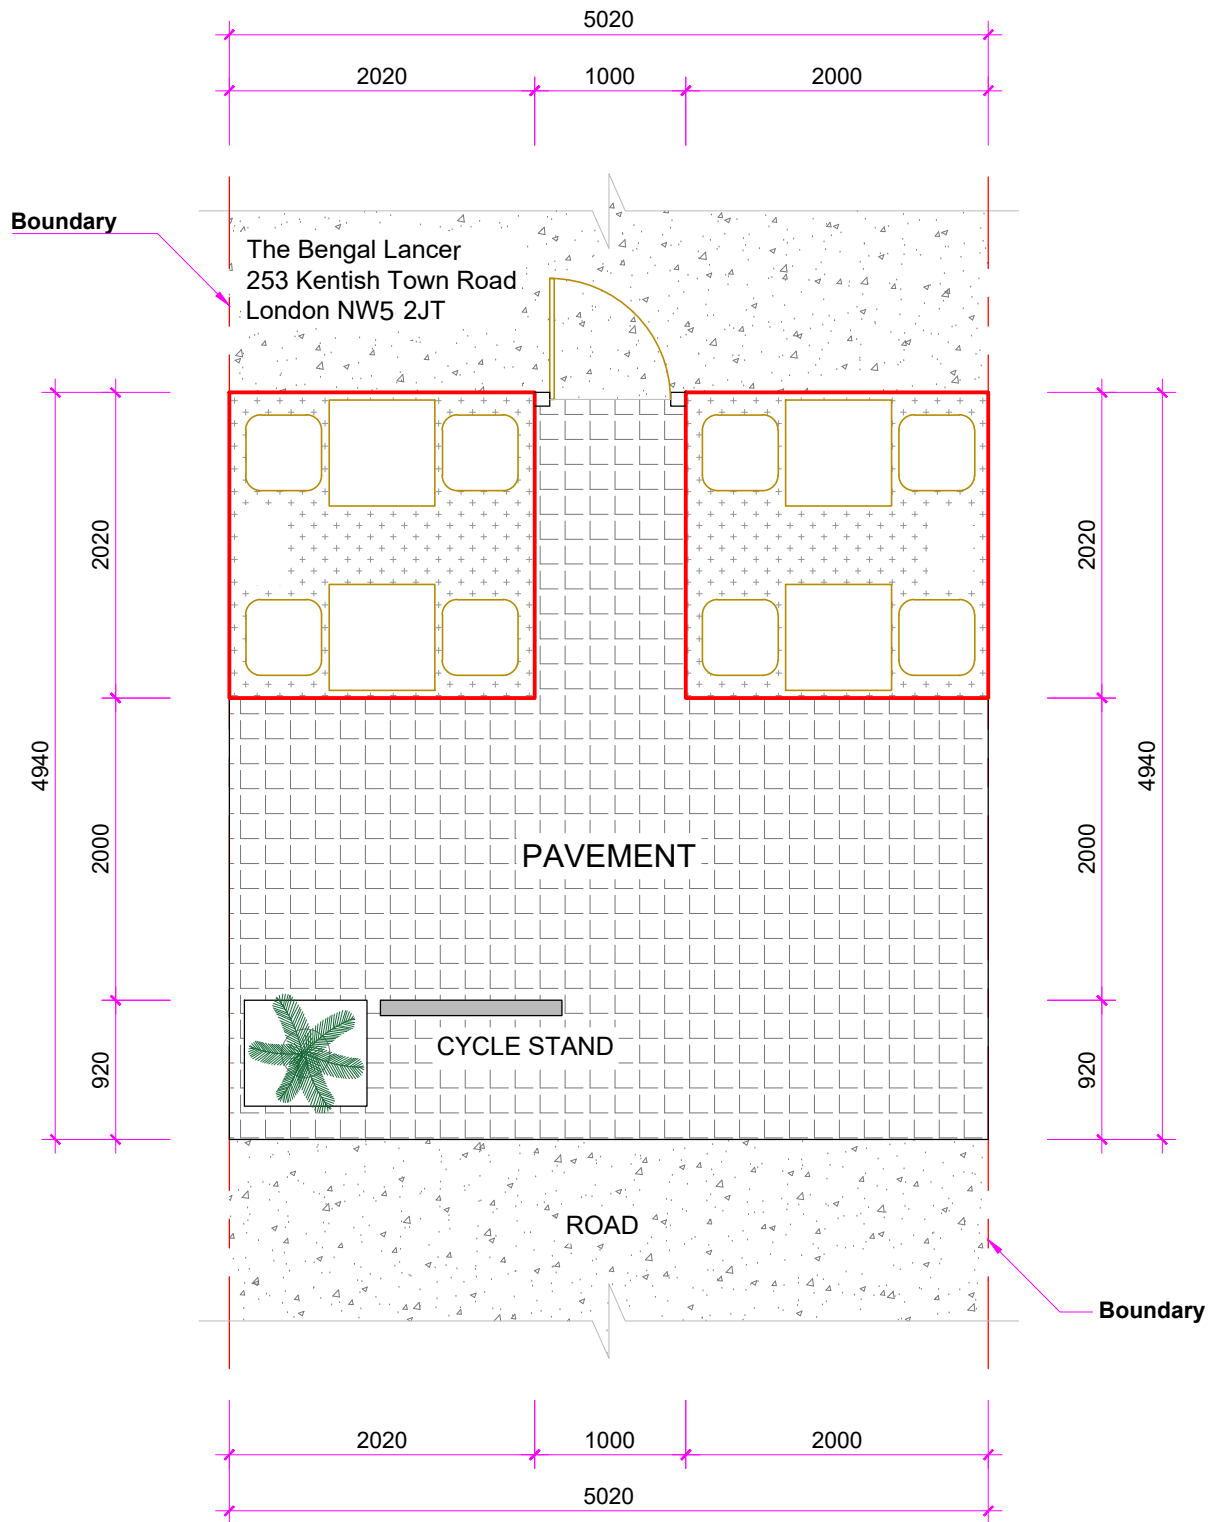


Table & Chairs Plan

1:25 @ A4



Area Occupied by Amenities

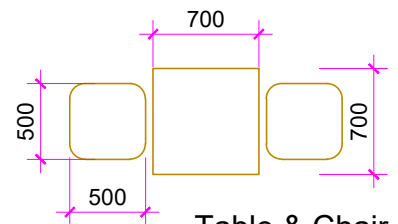


Table & Chair

DRAWING No: **Bengal_01**

TITLE: **Table & Chairs Plan**

LOCATION: **253 Kentish Town Road
NW5 2JT**

CLIENT: **Akram Ali**

SCALE 1:25 @ A4

DRAWN

PRINT DATE

PROJ No.

DWG No **BA01**