



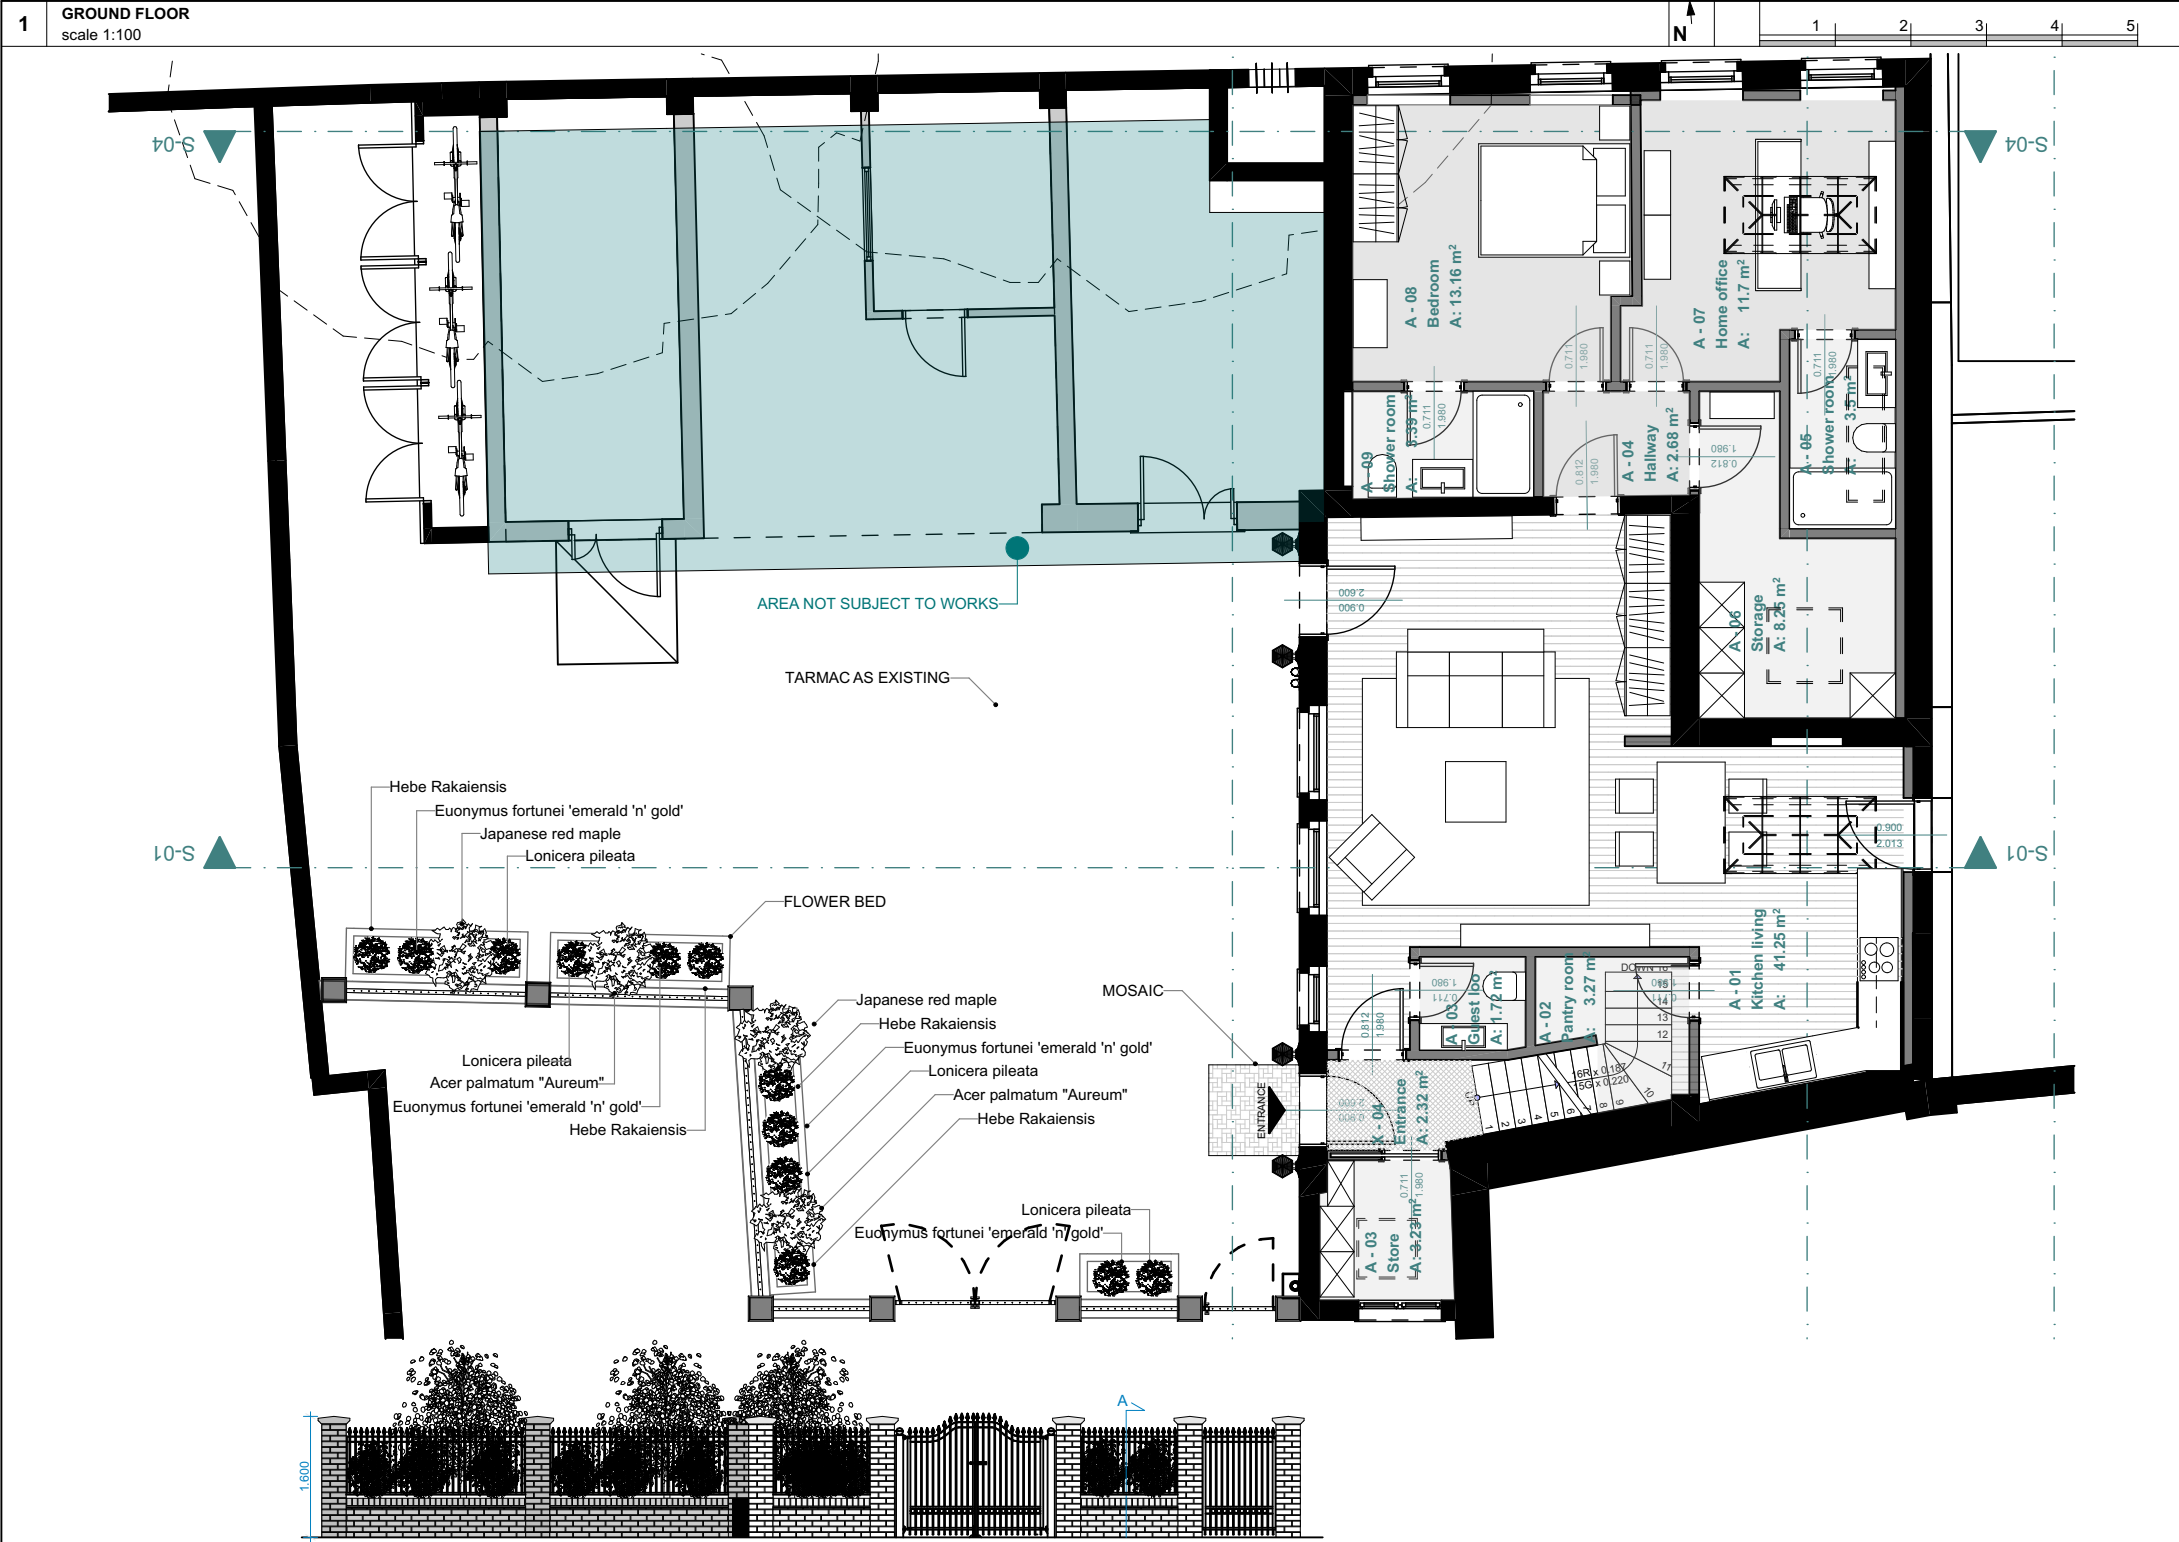

Both the dwarf wall and the post will be built in red brick matching the house.
The post will be topped with a coping stone while the dwarf wall will recall the existing boundary wall of the house with a curved cap brick.
Both the fence and the gates will be in metal with a classic design.

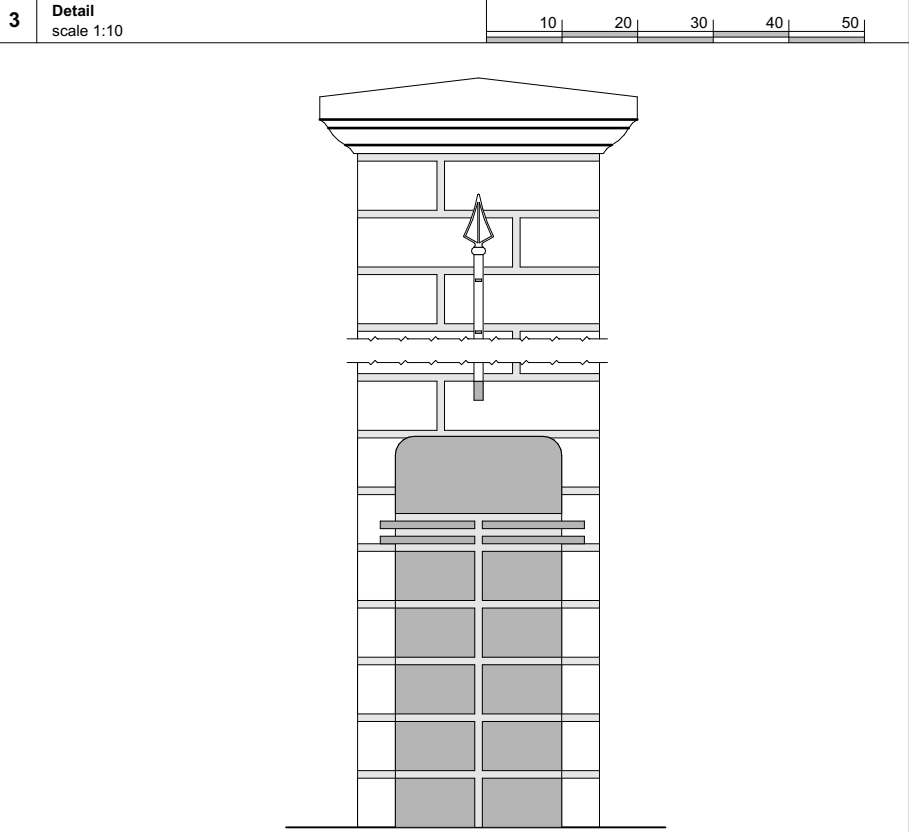

Notes:	Issue ID	Issue Name	Date	Notes:	T: +44 (0) 20 7371 57 97 E: hello@uvadesign.co.uk W: www.uvadesign.co.uk A: 88 Peterborough road Fulham SW6 3HH	Project: Former Hampstead Police Station Stables London NW3 1PD	Layout Title: Hard and Soft landscape Front Garden Layout	Issue date: 15/06/2023 Scale: 1:100, 1:50, 1:10	Drawn by: @A3	Project code: 113-21	Number: C05	Rev: 00
All dimensions must be checked and UVAdesign Ltd is to be informed of any discrepancies prior to construction. All drawings prepared by UVAdesign Ltd are not to be used for any submissions, area schedule calculation or used by any other persons or companies other than UVAdesign Ltd unless written consent has been given by UVAdesign Ltd.	00	ISSUE FOR PLANNING	15/06/2023		UVAdesign Ltd		Planning					