



This drawing is the copyright of Axiom Architects. It is for planning application purposes only and may not be reproduced in whole or in part without permission. Drawings lodged for planning approval may be reproduced by the Planning Authority in accordance with the Copyright (Material Open to Public Inspection) (Marking of Copies of Plans and Drawings) Order 1990 and must carry the relevant copyright restriction note. Scaling from this drawing should only be carried out from a print at the scale and size specified within the title block. Responsibility for ensuring correct size reproduction remains with the reader.

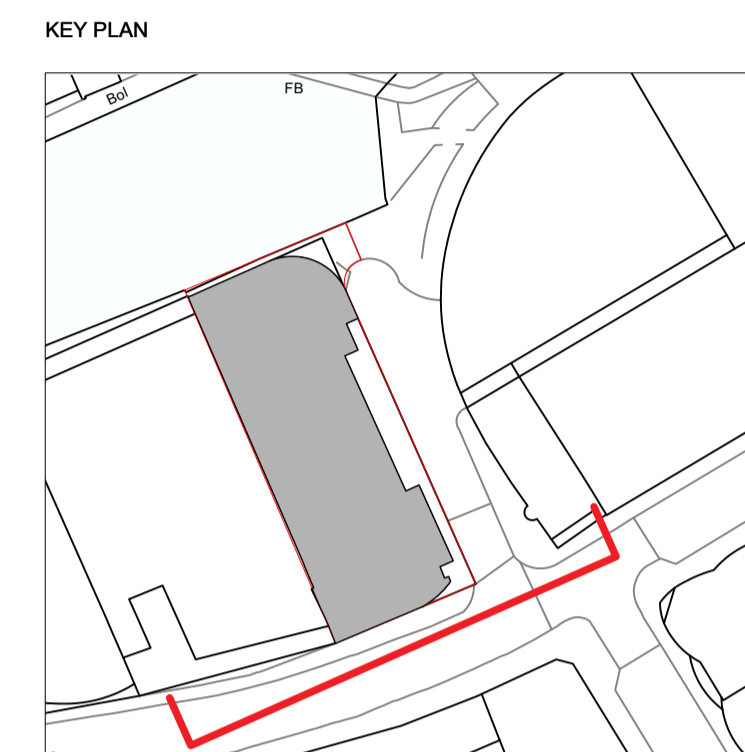

Back painted glass, insulation behind
New curtain wall

Jamestown Road-Proposed Elevation
Scale 1:100 @A1

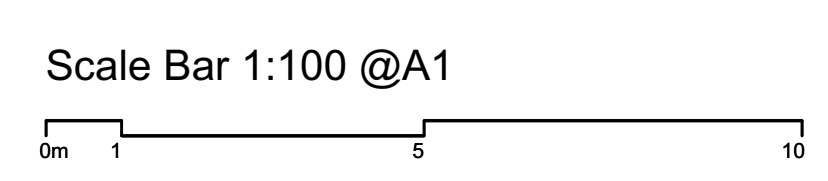

Rev	Date	Description	By	Chk
P2	02/06/23	UPDATED PLANT AREA AMENDED TO COMMENTS	AD	
P1	10/03/23	UPDATES TO ROOF LEVEL TO PLANNING OFFICER COMMENTS		
P0	04/11/22	ISSUE FOR PLANNING		



1 Brooklands Yard Southover High Street Lewes East Sussex BN7 1HU
Tel. 01273 479434 www.axiomarchitects.co.uk

Client
4C Group

Project
Holiday Inn Camden Town
Proposed Extension

Drawing
**Jamestown Road Elevation
Proposed Drawing**

Scale	Date	Drawn	Checked
1:100@A1	10/03/23	AD	

Drawing No. **1808 A 110 003P2**

Status
PLANNING