


EXISTING BUILDING
BLOCK PLAN

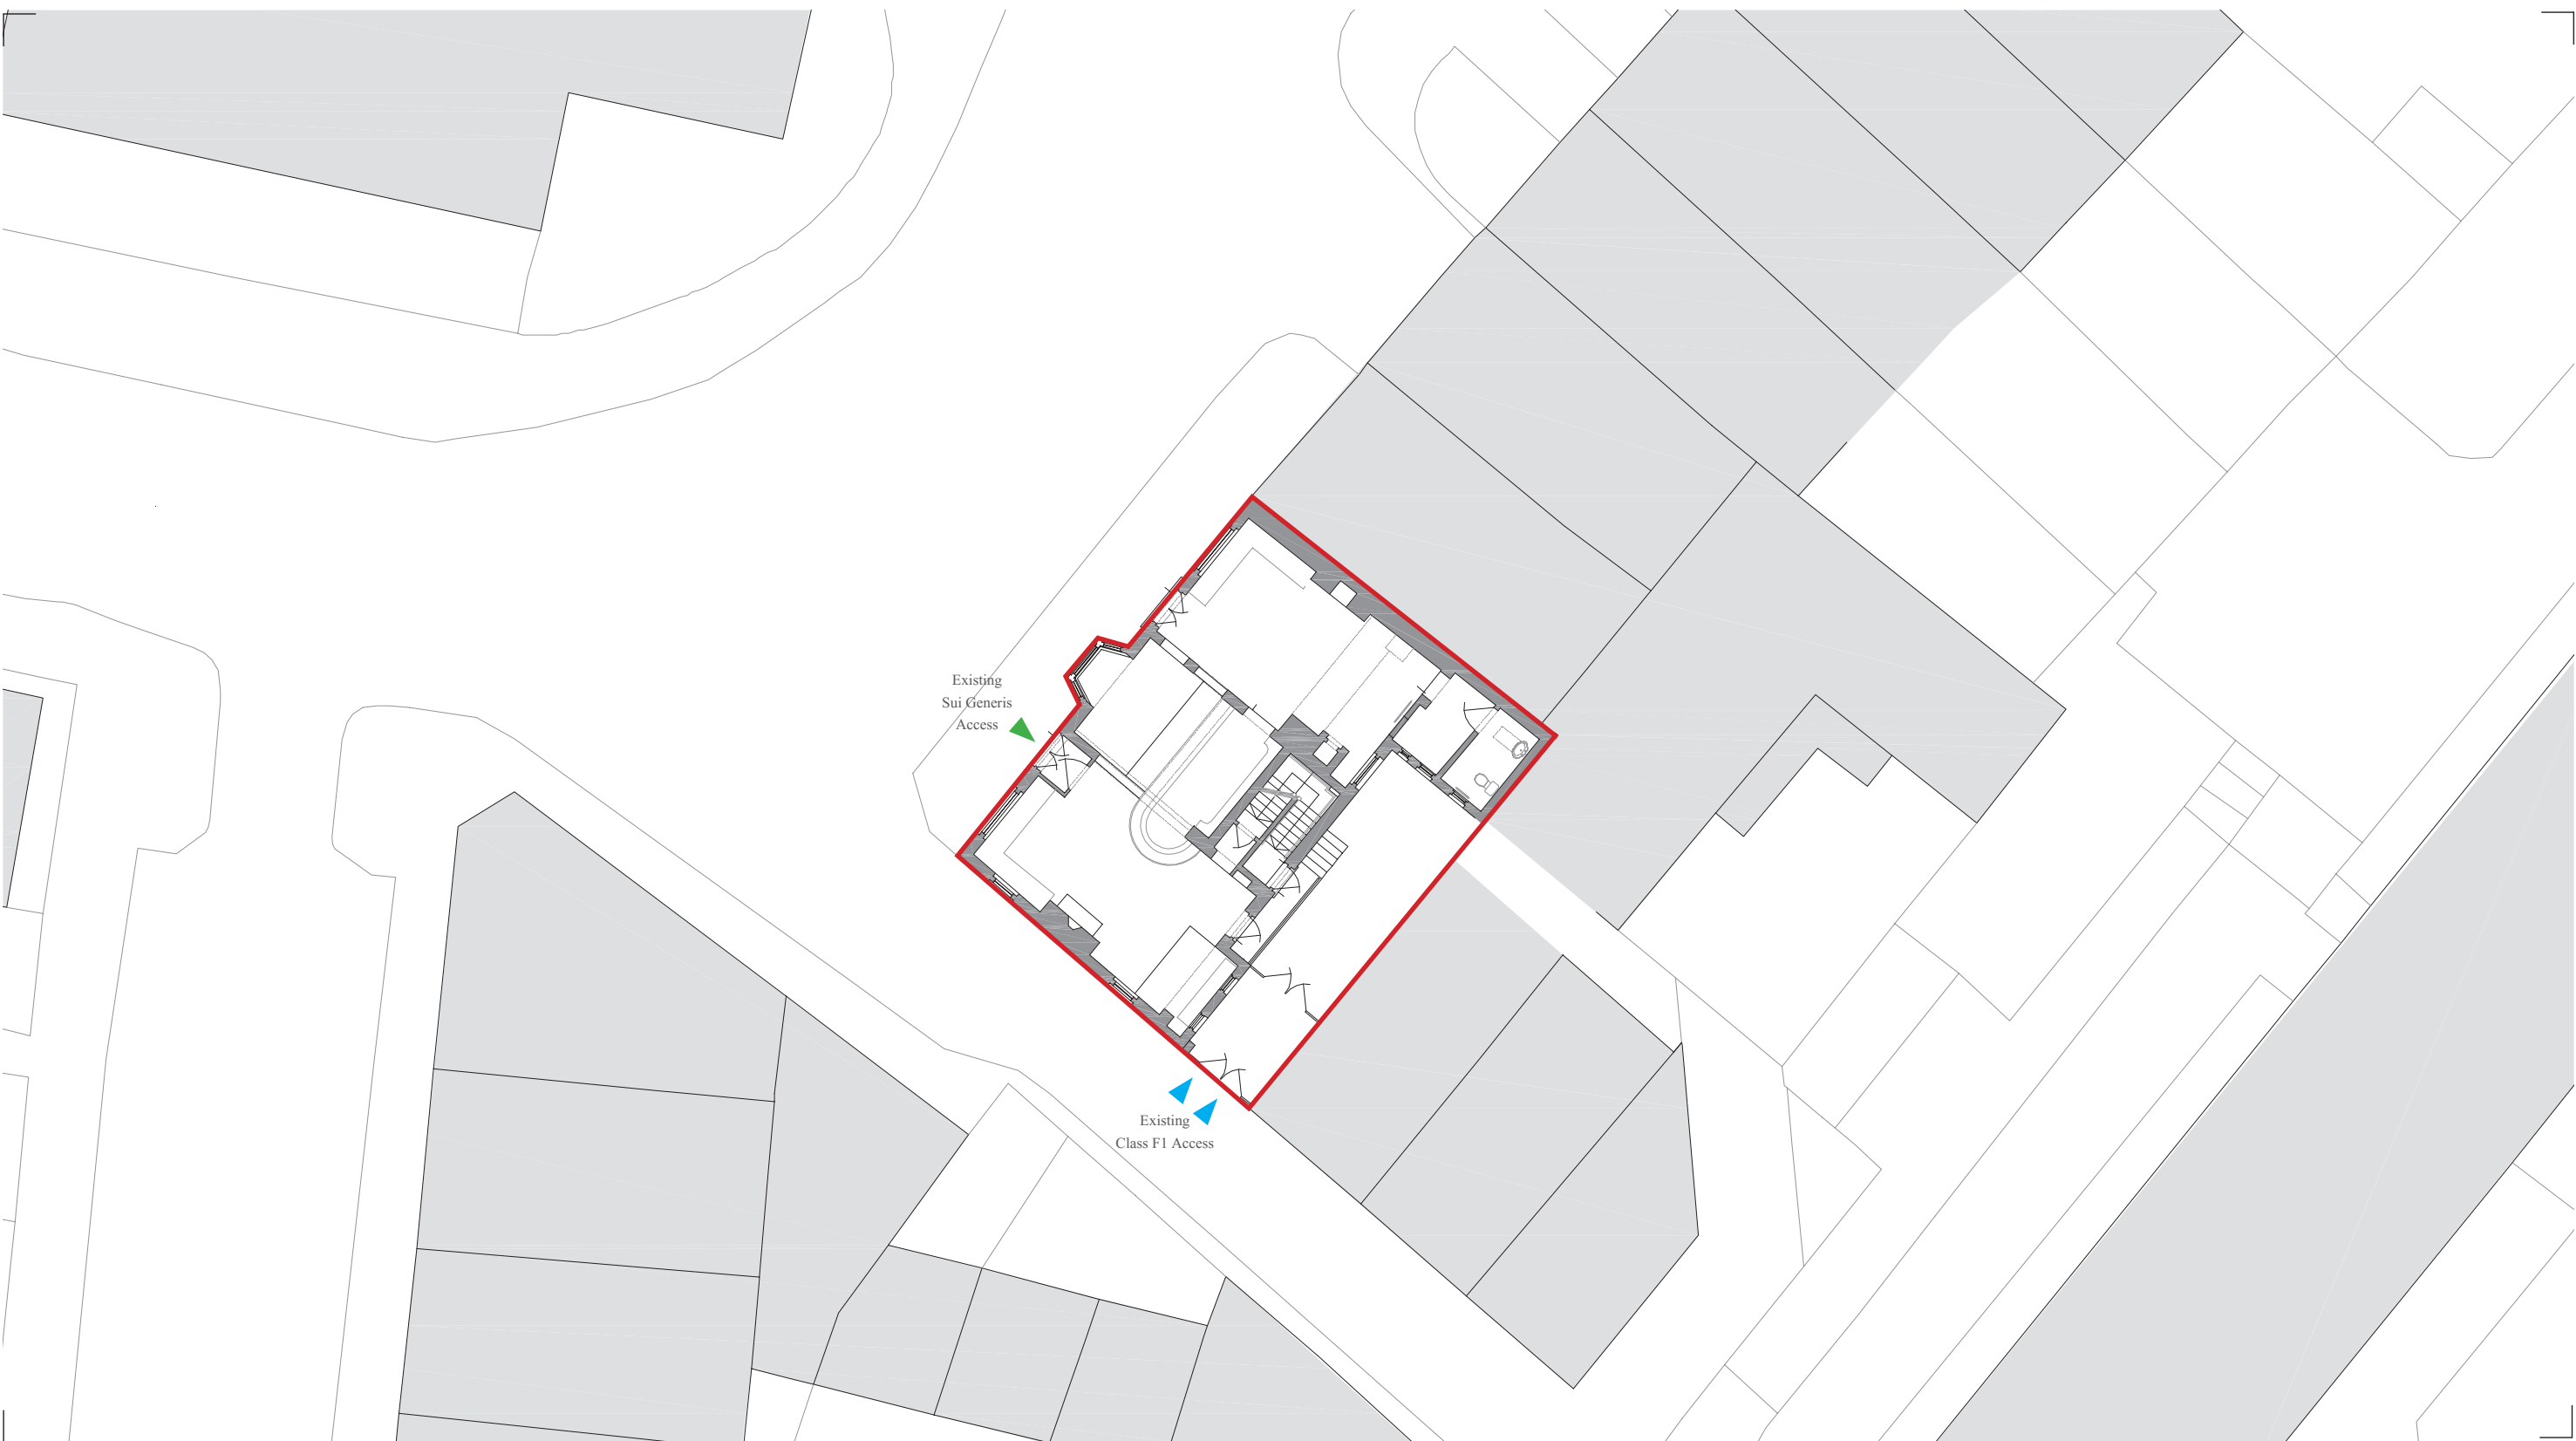

BLOCK PLAN. DRAWING no. 0501. 1:200@A3



THE OLD WHITE BEAR, WELL ROAD, LONDON, NW3 1LJ

