


**PATALAB**  
 15 Garrett Street  
 London EC1Y 0TY  
 p: +44 (0)20 7253 2036  
 w: www.patalab.com  
 e: info@patalab.com

**Notes**  
 DO NOT SCALE (except for planning use).  
 Use figured dimensions only for construction. ALL contractors are requested to check all dimensions on site before proceeding. All discrepancies to be notified in writing to PATALAB. Dimensions are in millimeters unless stated otherwise. All levels are in meters above AOD unless stated otherwise. No areas indicated, or areas calculated from this drawing should be used for valuation purposes or as the basis for development contracts. Copyright by PATALAB. All rights reserved including the right of reproduction in whole or part, in any form or media.

**Client**  
 Jessica & Daniel Goldenberg  
  
**Project**  
 34 Meadowbank  
 London  
 NW3 3AY

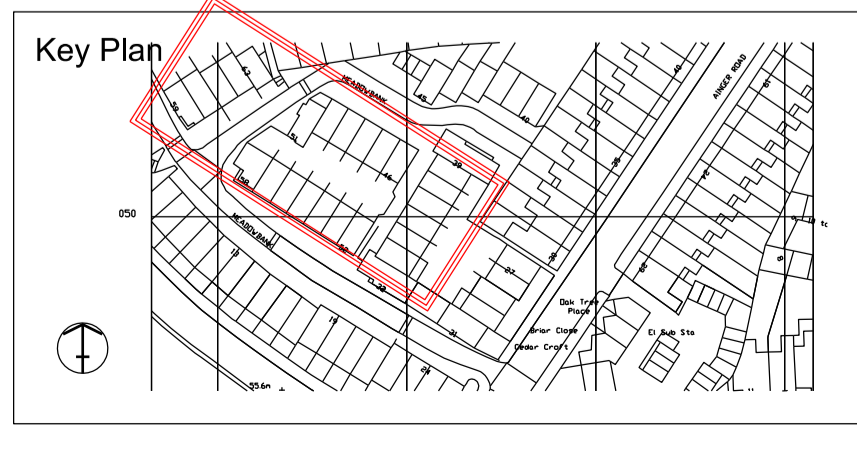

Rev	Date	Reason for Issue
00	12.06.23	Issued for Prior Approval

**PATALAB**  
 Project **34 Meadowbank**  
 Drawing Title **Visibility of Proposed Roof**  
 Scale 1:100 / 1:200  
 Paper Size A1 / A3  
 Date 12.06.23  
 Project No **2104**  
 Drawing No **PD3203**  
 Rev **00**

**STATUS**  
**Prior Approval**  
**NOT FOR CONSTRUCTION**