



01 Existing Long Section
Scale 1:50 @A1 / 1:100 @A3

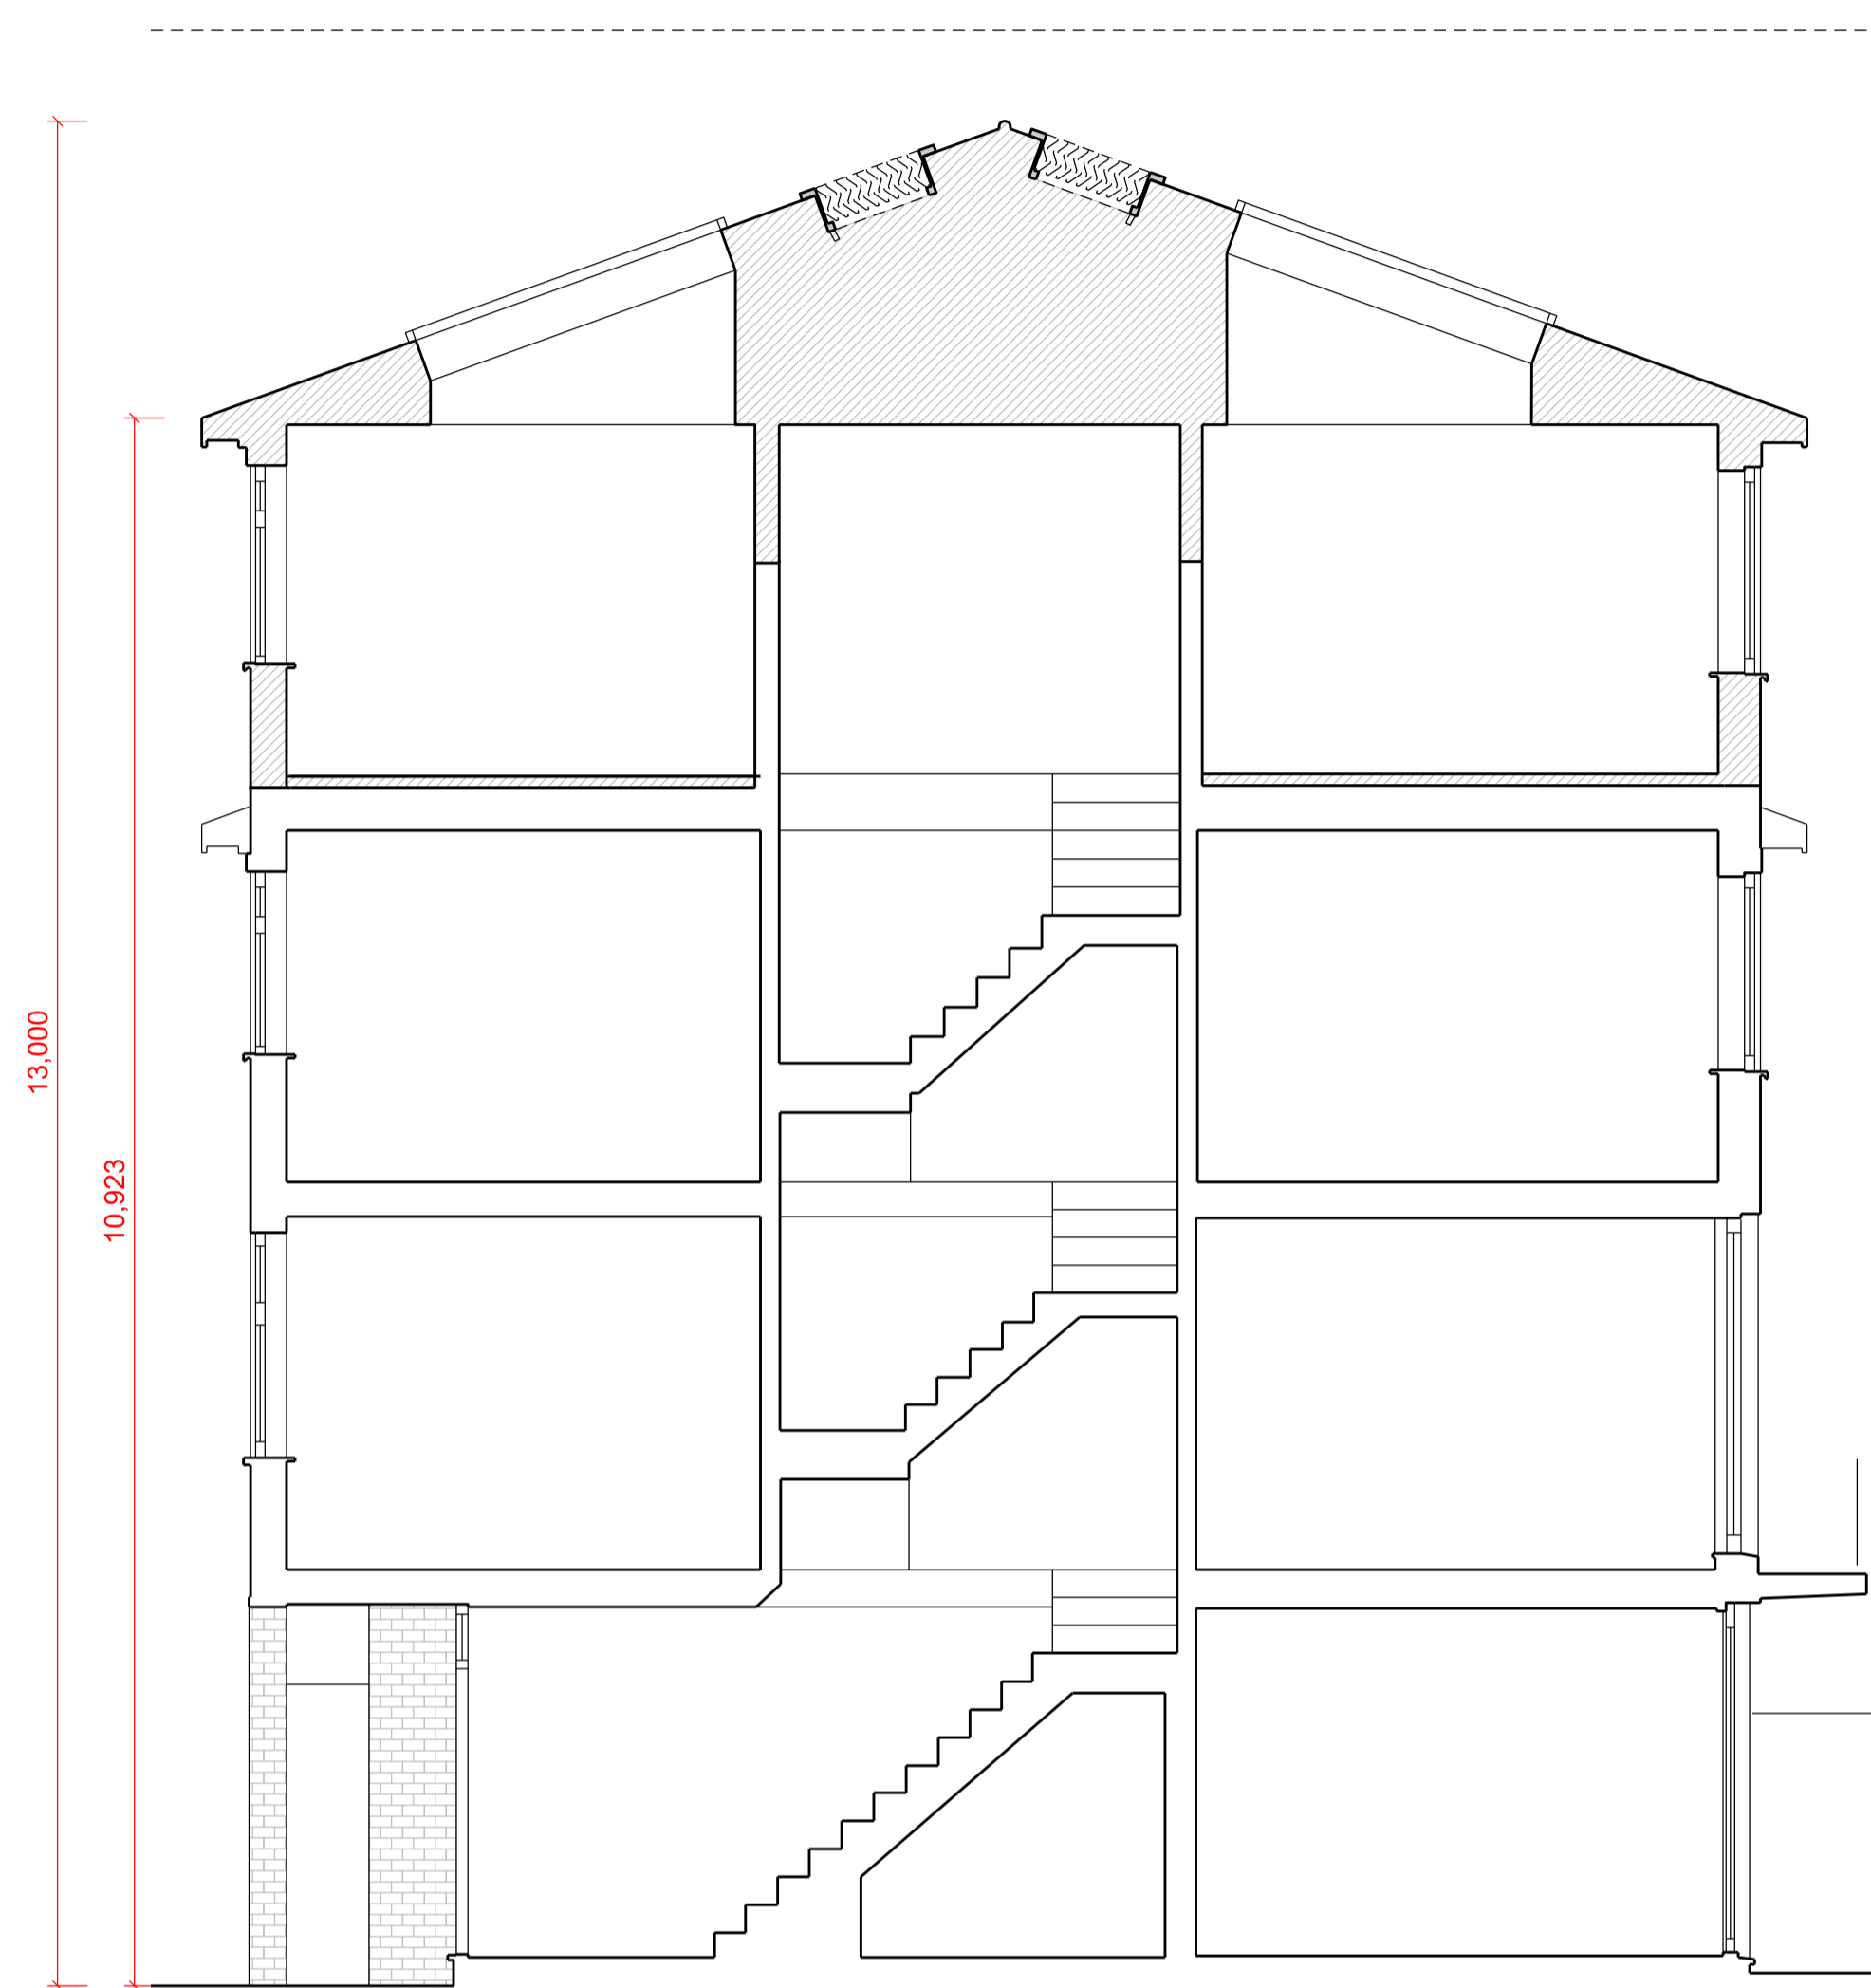

02 Proposed Long Section
Scale 1:50 @A1 / 1:100 @A3

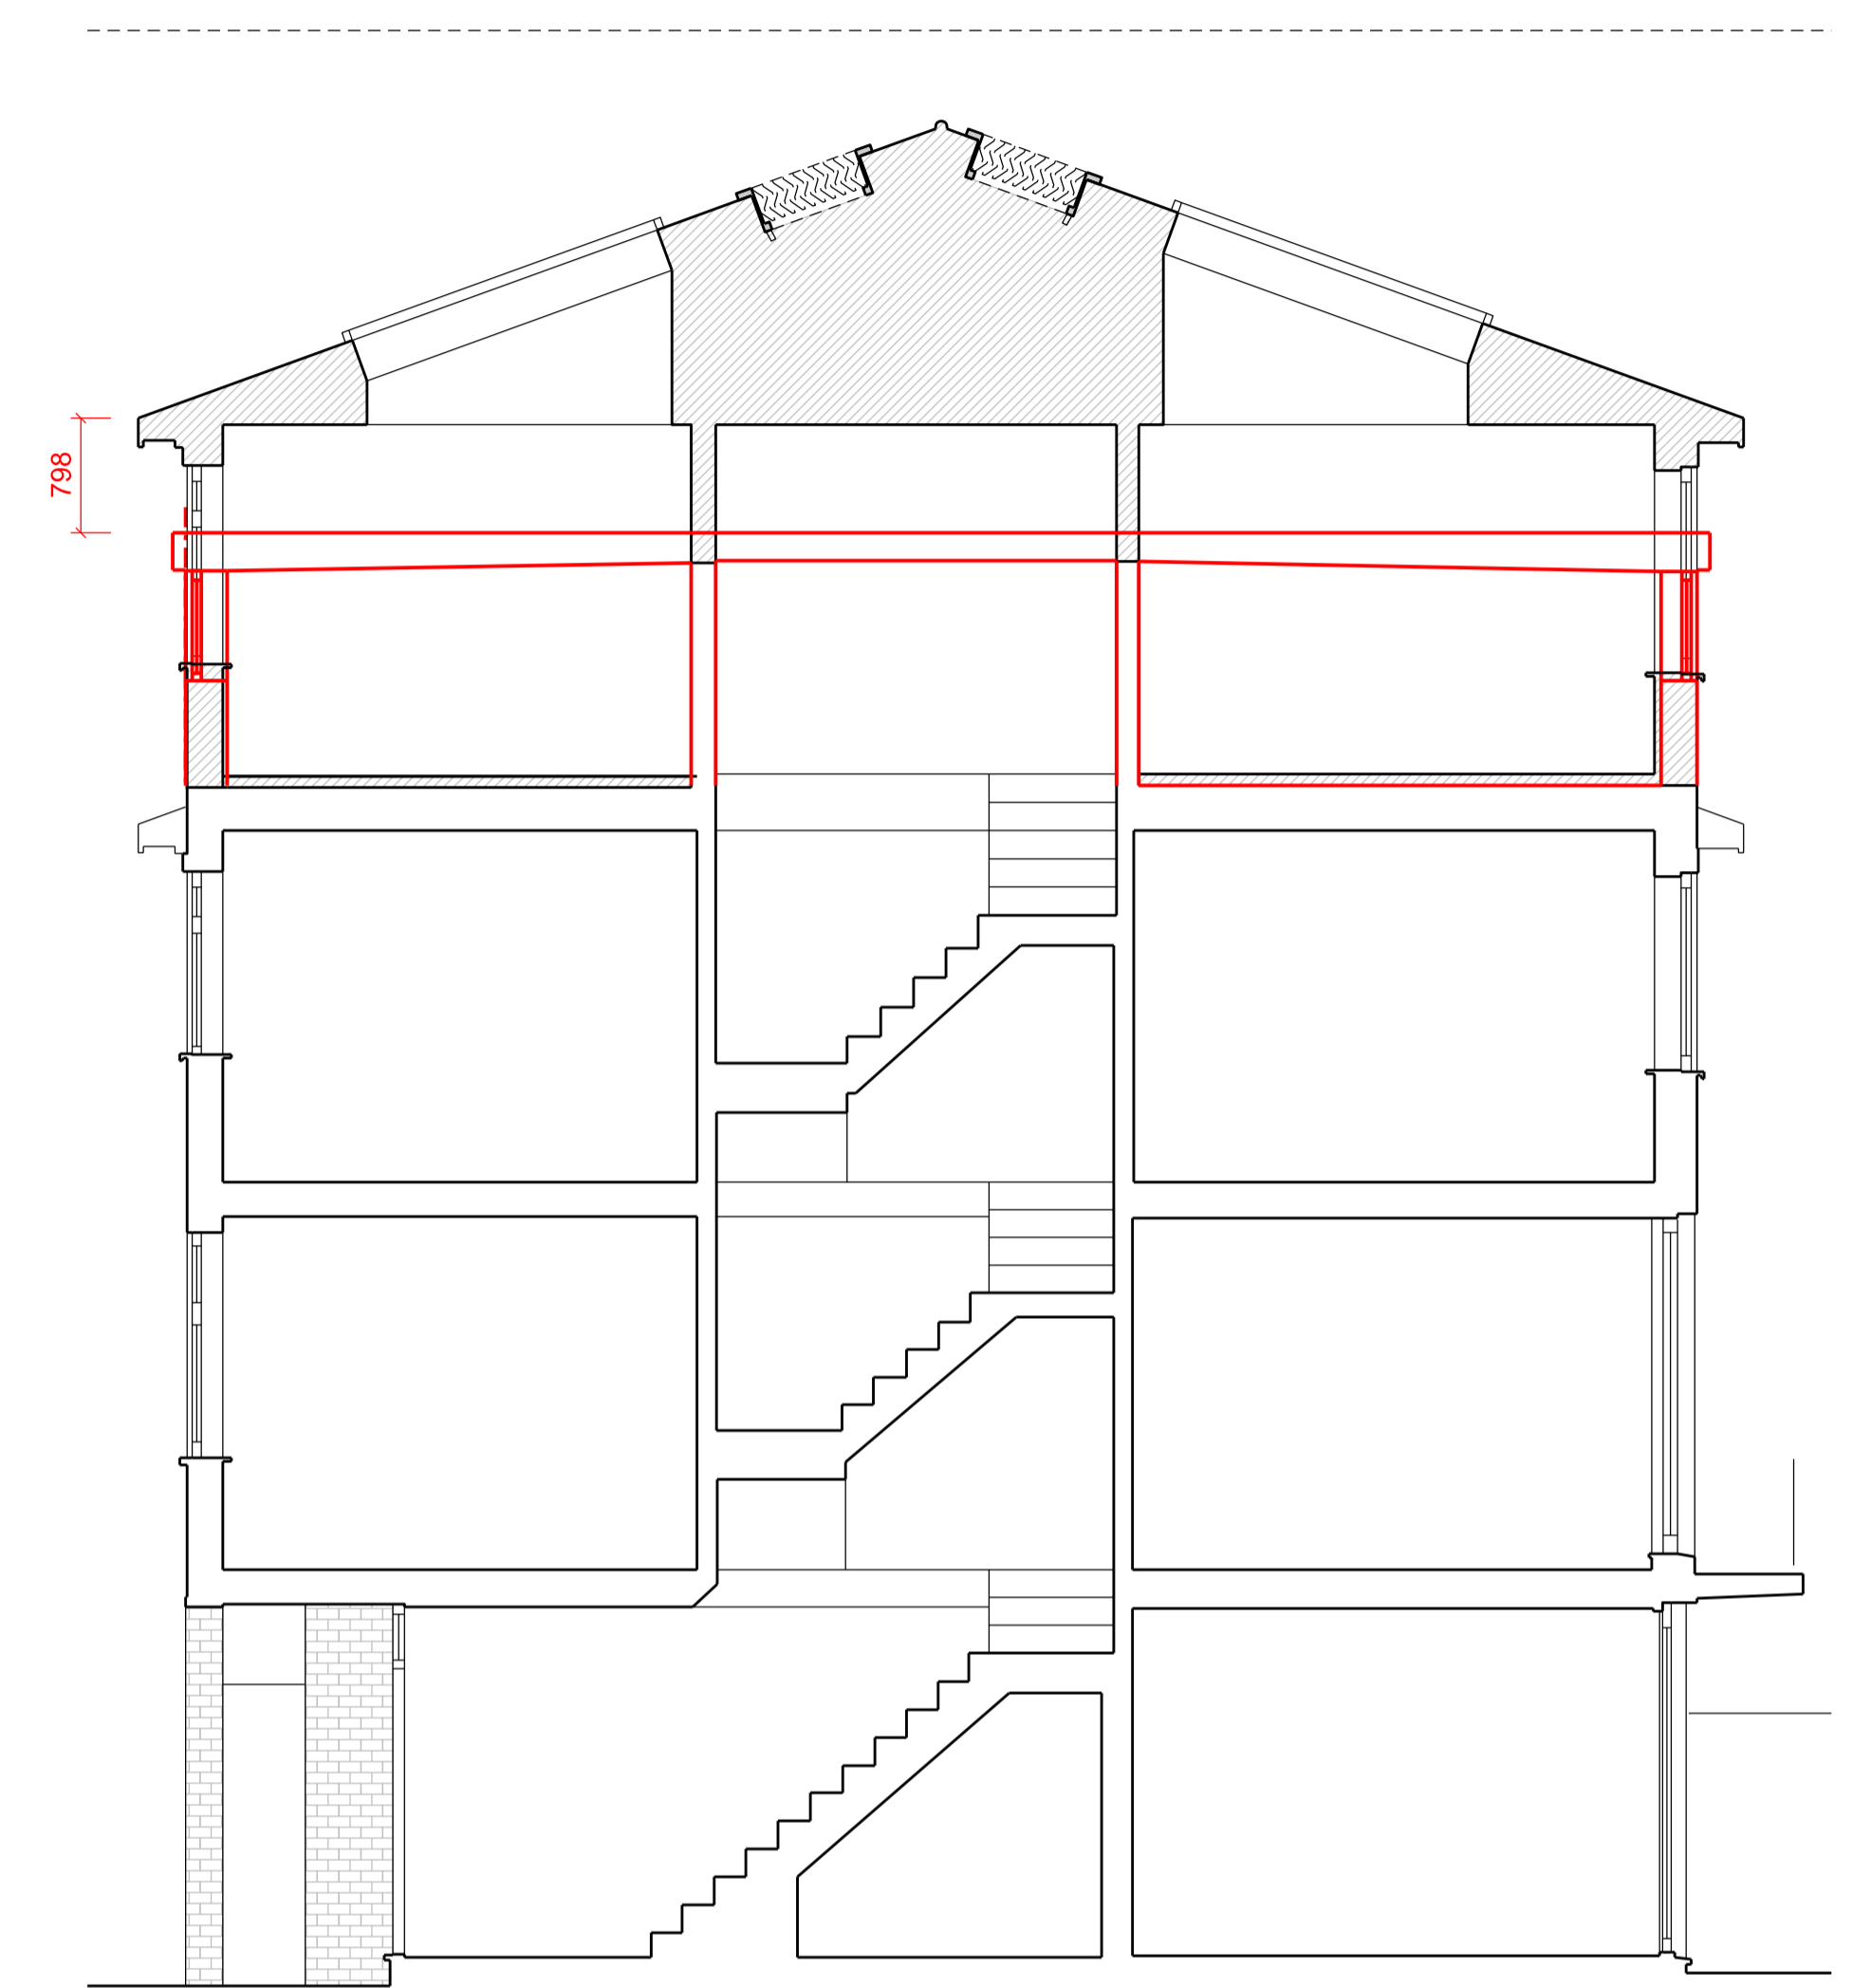

03 Existing and Proposed Long Section Overlay
Scale 1:50 @A1 / 1:100 @A3



PATALAB

15 Garrett Street
London EC1Y 0TY

p: +44 (0)20 7253 2036
w: www.patalab.com
e: info@patalab.com

Notes

DO NOT SCALE (except for planning use).
Use figured dimensions only for construction. ALL contractors are requested to check all dimensions on site before proceeding. All discrepancies to be notified in writing to PATALAB. Dimensions are in millimeters unless stated otherwise. All levels are in meters above AOD unless stated otherwise. No areas indicated, or areas calculated from this drawing should be used for valuation purposes or as the basis for development contracts. Copyright by PATALAB. All rights reserved including the right of reproduction in whole or part, in any form or media.


Client

Jessica & Daniel Goldenberg

Project

34 Meadowbank
London
NW3 3AY

Key Plan

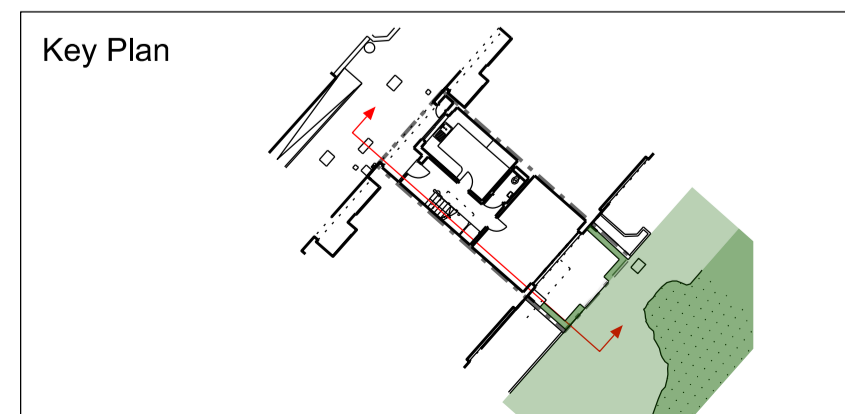

| Rev | Date | Reason for Issue |
|-----|----------|---------------------------|
| 02 | 12.06.23 | Issued for Prior Approval |
| 01 | 21.04.23 | Issued for Prior Approval |
| 00 | 18.08.21 | Issued for Prior Approval |

PATALAB

Project **34 Meadowbank**

Drawing Title **Extg. & Prop. Long Section Overlay**

Scale 1:50 / 1:100
Paper Size A1 / A3
Date 12.06.23

Project No Drawing No Rev
2104 PD3210 02

