


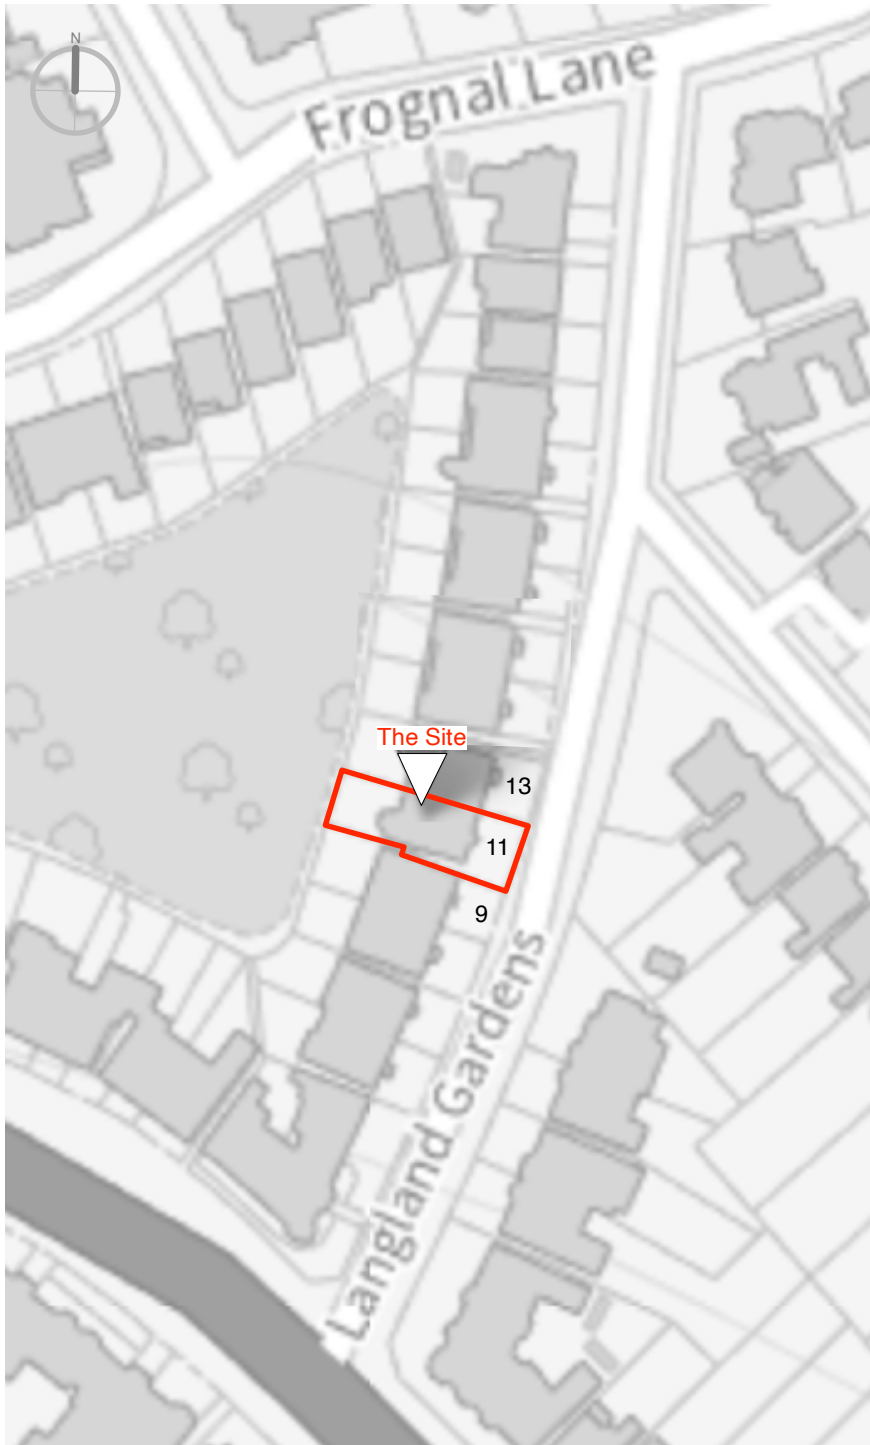

1 Site Location
1:1250

0 50
Metres



2 Block Plan
1:250

0 20
Metres

NOTES:

Check all dimensions on site.
Inform architect of any discrepancies
Cross-refer to all related documents

All subject to detailed design
and statutory consents.